



WASHINGTON TOWNSHIP
 S.W. QTR. SECTION 11
 T-19 N; R-15 W
 HOLMES COUNTY, OHIO

201700104007
 B: 19 P: 3164
 FILED FOR RECORD IN
 HOLMES COUNTY, OH
 ANITA HALL, COUNTY RECORDER
 02/27/2017 2:32 PM
 SMALL PLAT . 40.00
 PAGES: 1
 ORV 259 Pg 3068

SURVEYED FOR: LEVI MILLER

REFERENCES

- O.R. VOL. 100 PAGE 367
- O.R. VOL. 254 PAGE 3070
- PLAT VOL. 7 PAGE 783
- PLAT VOL. 16 PAGE 904
- PLAT VOL. 17 PAGE 679
- PLAT VOL. 19 PAGE 1811
- PLAT VOL. 19 PAGE 2121
- BEARINGS FROM PLAT VOL. 19 PAGE 1811

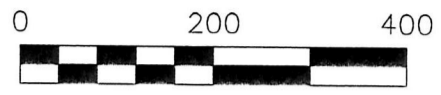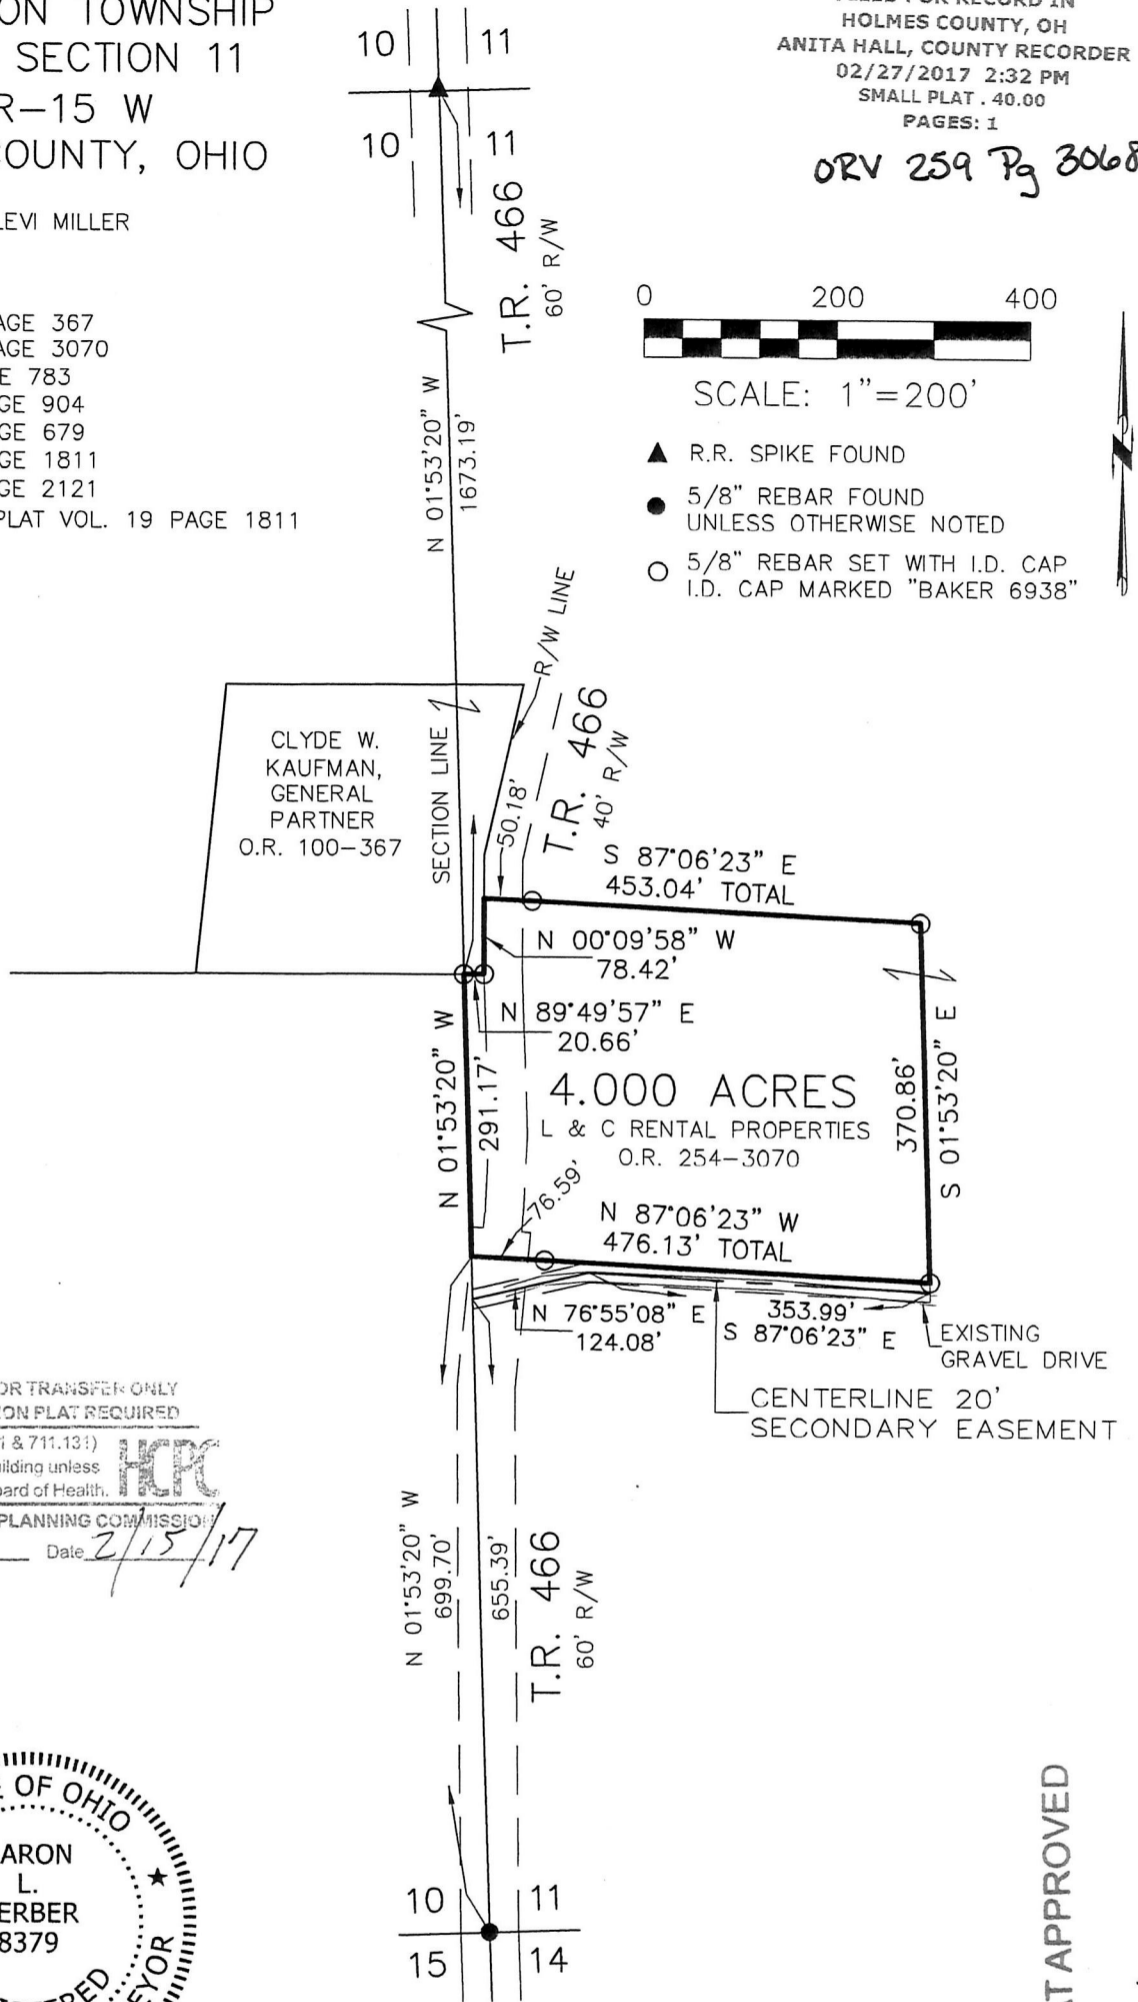

SCALE: 1"=200'

- ▲ R.R. SPIKE FOUND
- 5/8" REBAR FOUND
UNLESS OTHERWISE NOTED
- 5/8" REBAR SET WITH I.D. CAP
I.D. CAP MARKED "BAKER 6938"

CLYDE W. KAUFMAN,
 GENERAL PARTNER
 O.R. 100-367

4.000 ACRES
 L & C RENTAL PROPERTIES
 O.R. 254-3070

APPROVED FOR TRANSFER ONLY
 NO SUBDIVISION PLAT REQUIRED

(O.R.C. 711.001 & 711.131)
 Lot(s) not for building unless
 approved by Board of Health.
 HOLMES CO. PLANNING COMMISSION

By [Signature] Date 2/15/17



PLAT APPROVED

2/9/2017 TD

I CERTIFY THIS SURVEY TO BE CORRECT
 TO THE BEST OF MY KNOWLEDGE.

[Signature]
 AARON L. GERBER P.S. 8379
 DATE: JANUARY 24, 2017
 ALG\FDB
 FILE NAME: WORK5\S-38-17\ALG



BAKER SURVEYING, LLC
 138 N. CLAY STREET
 MILLERSBURG, OHIO 44654
 PH. 330-674-4788
 FAX 330-674-6027
 EMAIL: bakersurveying@gmail.com

