

0 60 120



SCALE: 1"=60'

- STONE FOUND
- 5/8" REBAR FOUND UNLESS OTHERWISE NOTED
- 5/8" REBAR SET WITH I.D. CAP I.D. CAP MARKED "BAKER 6938"



201700104112

B: 19 P: 3168

FILED FOR RECORD IN HOLMES COUNTY, OH ANITA HALL, COUNTY RECORDER 03/03/2017 12:47 PM

SMALL PLAT 40.00 ORV 259 PG 3605

REFERENCES

- DEED VOL. 258 PAGE 166
- O.R. VOL. 175 PAGE 338
- O.R. VOL. 252 PAGE 5806
- PLAT VOL. 14 PAGE 62
- PLAT VOL. 16 PAGE 924
- PLAT VOL. 16 PAGE 875
- BEARINGS FROM
- PLAT VOL. 16 PAGE 924

ORIGINAL PLAT FILED WITH MAP OFFICE ANITA HALL, RECORDER

SALT CREEK TOWNSHIP 3RD. QTR., LOT 1 T-10 N; R-6 W HOLMES COUNTY, OHIO

SURVEYED FOR: ROY MILLER

Additional approval for this and any adjacent properties must be requested and granted prior to any future transfers by deed. Recording of this document does not waive the requirements of local Health District Subdivision Regulations or other governing authorities which may be in effect at the time of any future deed transfer.



APPROVED FOR TRANSFER ONLY NO SUBDIVISION PLAT REQUIRED

(O.R.C. 711.001 & 711.131) Lot(s) not for building unless approved by Board of Health.




HOLMES CO. PLANNING COMMISSION

By [Signature] Date 1-27-17

1/26/2017 JB

PLAT APPROVED

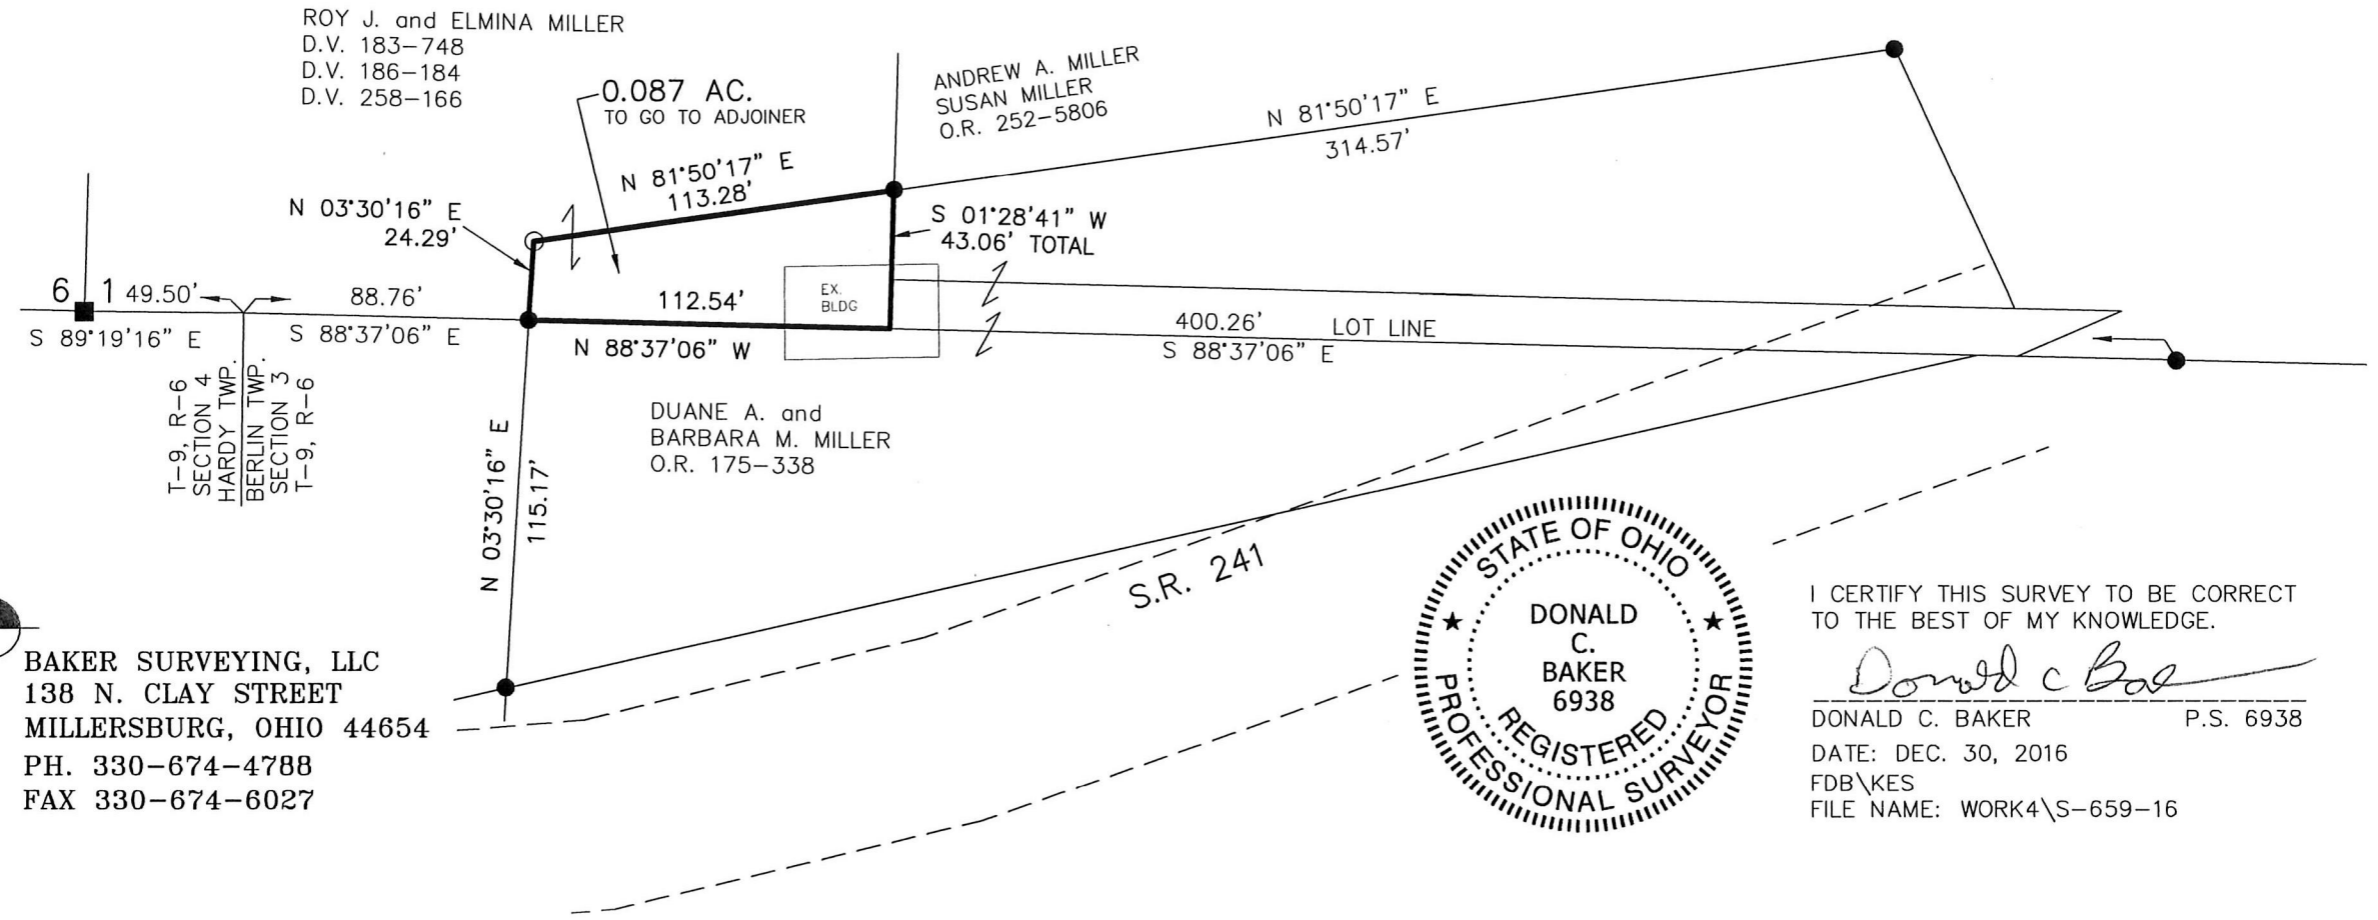

BAKER SURVEYING, LLC 138 N. CLAY STREET MILLERSBURG, OHIO 44654 PH. 330-674-4788 FAX 330-674-6027



I CERTIFY THIS SURVEY TO BE CORRECT TO THE BEST OF MY KNOWLEDGE.

[Signature of Donald C. Baker]

DONALD C. BAKER P.S. 6938 DATE: DEC. 30, 2016 FDB\KES FILE NAME: WORK4\S-659-16