

ORV 259 Pg 5509  
ORV 259 Pg 5513

PRAIRIE TOWNSHIP  
S.E. QTR. SECTION 4  
T-13 N; R-13 W  
HOLMES COUNTY, OHIO

SURVEYED FOR: TOM WOODRUFF



SCALE: 1"=200'

- MAG NAIL FOUND
- ▲ R.R. SPIKE FOUND
- 5/8" REBAR FOUND  
UNLESS OTHERWISE NOTED
- 5/8" REBAR SET WITH I.D. CAP  
I.D. CAP MARKED "BAKER 6938"

REFERENCES

DEED VOL. 262 PAGE 54  
O.R. VOL. 173 PAGE 2976  
O.R. VOL. 230 PAGE 1384

PLAT VOL. 2 PAGE 414  
PLAT VOL. 17 PAGE 352

BEARINGS FROM  
PLAT VOL. 2 PAGE 414



I CERTIFY THIS SURVEY TO BE CORRECT  
TO THE BEST OF MY KNOWLEDGE.


*Donald C. Baker*

DONALD C. BAKER P.S. 6938

DATE: DEC. 28, 2016

FDB\KES

FILE NAME: WORK4\S-614-16

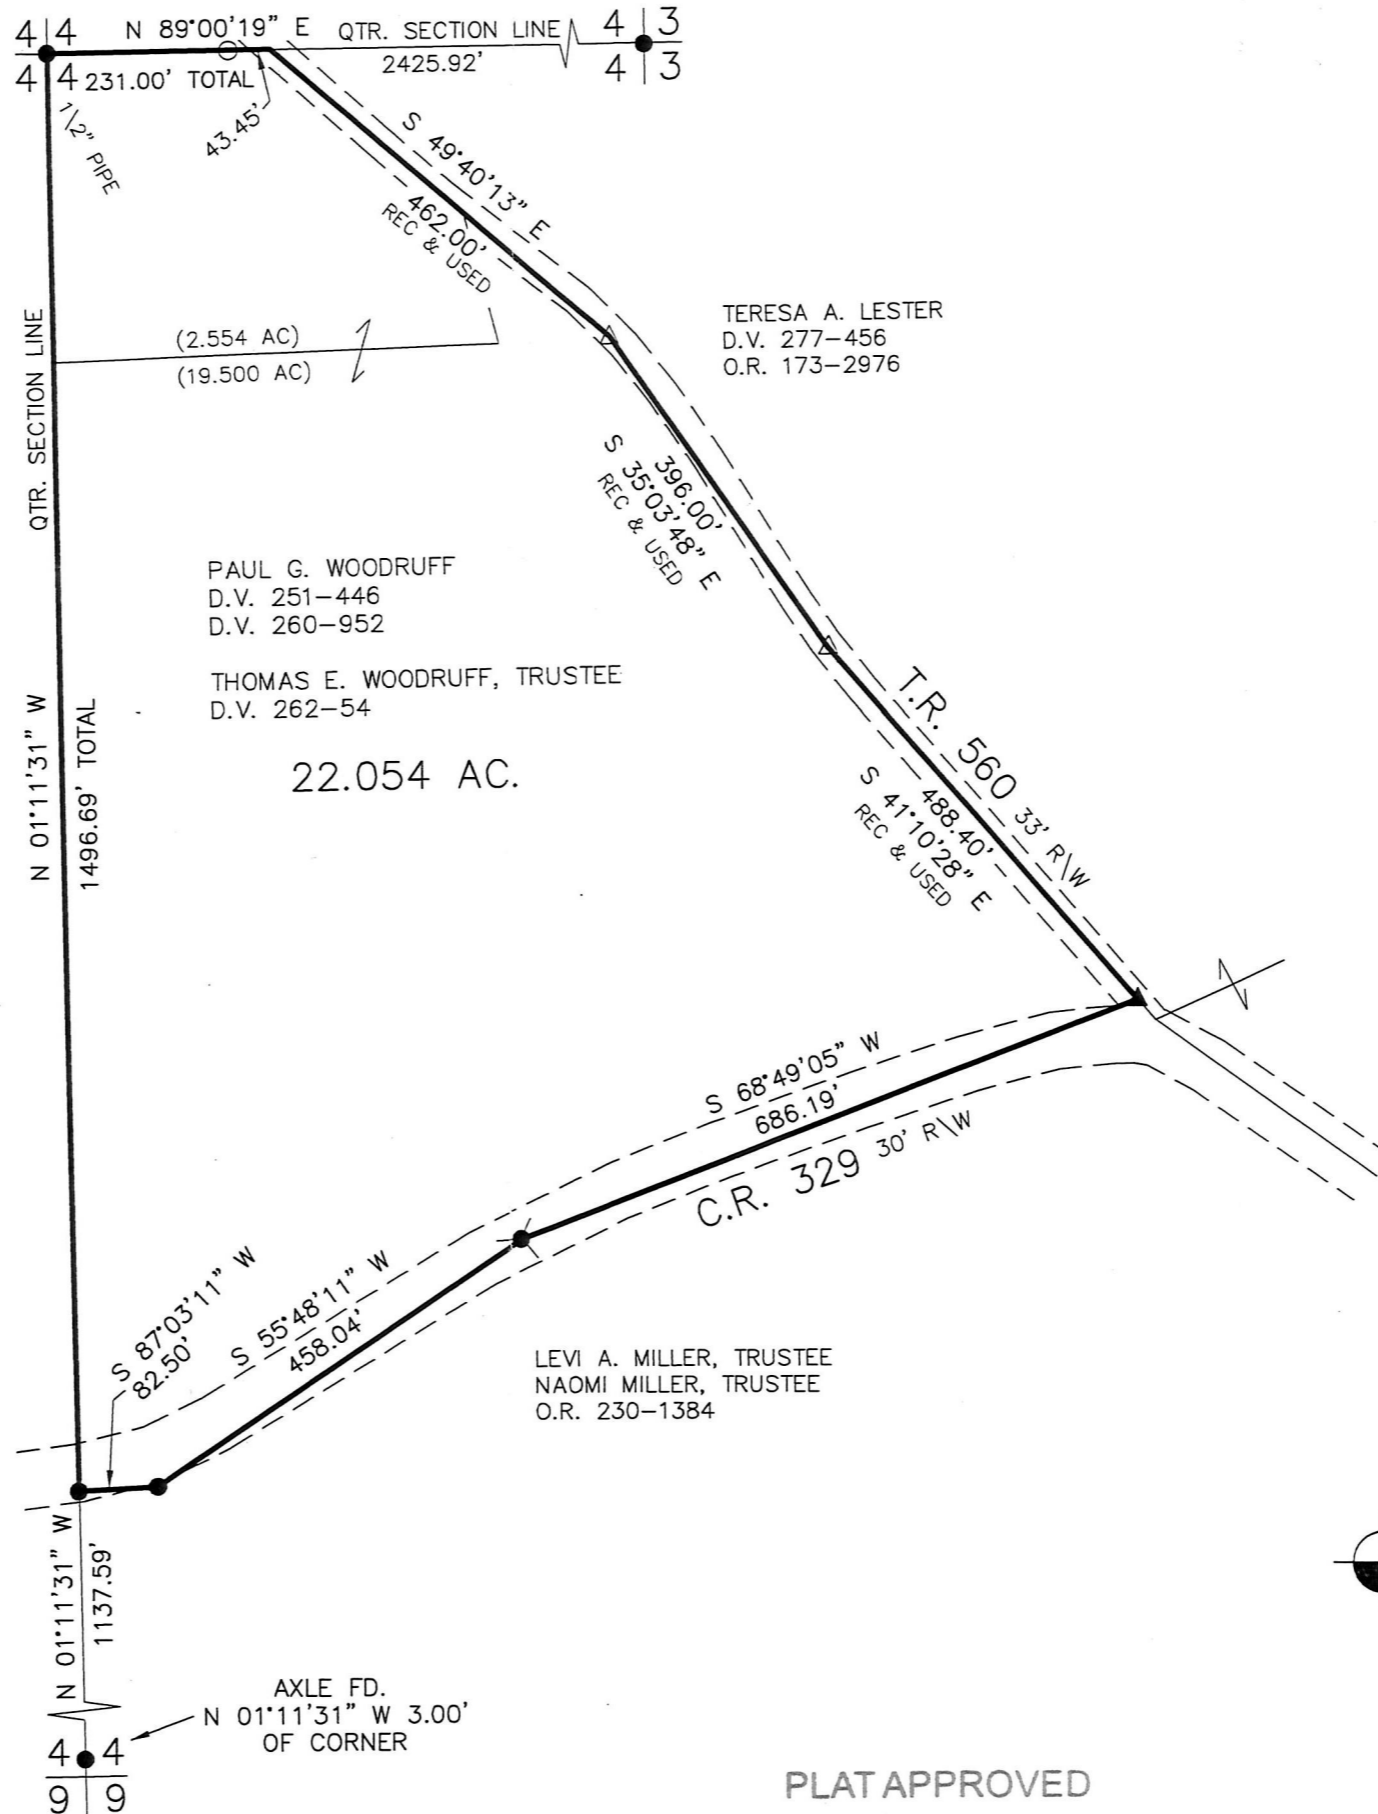

APPROVED FOR TRANSFER ONLY  
NO SUBDIVISION PLAT REQUIRED

(O.R.C. 711.001 & 711.131)  
Lot(s) not for building unless  
approved by Board of Health.



HOLMES CO. PLANNING COMMISSION

By *[Signature]* Date *3-13-17*



BAKER SURVEYING, LLC  
138 N. CLAY STREET  
MILLERSBURG, OHIO 44654  
PH. 330-674-4788  
FAX 330-674-6027

PLAT APPROVED

*3/8/2017 TD*