

ORV 259 Pg 5887




SCALE: 1"=200'

- ▲ R.R. SPIKE FOUND
- 5/8" REBAR FOUND UNLESS OTHERWISE NOTED
- △ R.R. SPIKE SET
- 5/8" REBAR SET WITH I.D. CAP I.D. CAP MARKED "BAKER 6938"

HARDY TOWNSHIP
 2ND. QTR., LOT 17
 3RD. QTR., LOT 3
 T-9 N; R-7 W
 HOLMES COUNTY, OHIO

SURVEYED FOR: BARBARA LECKY

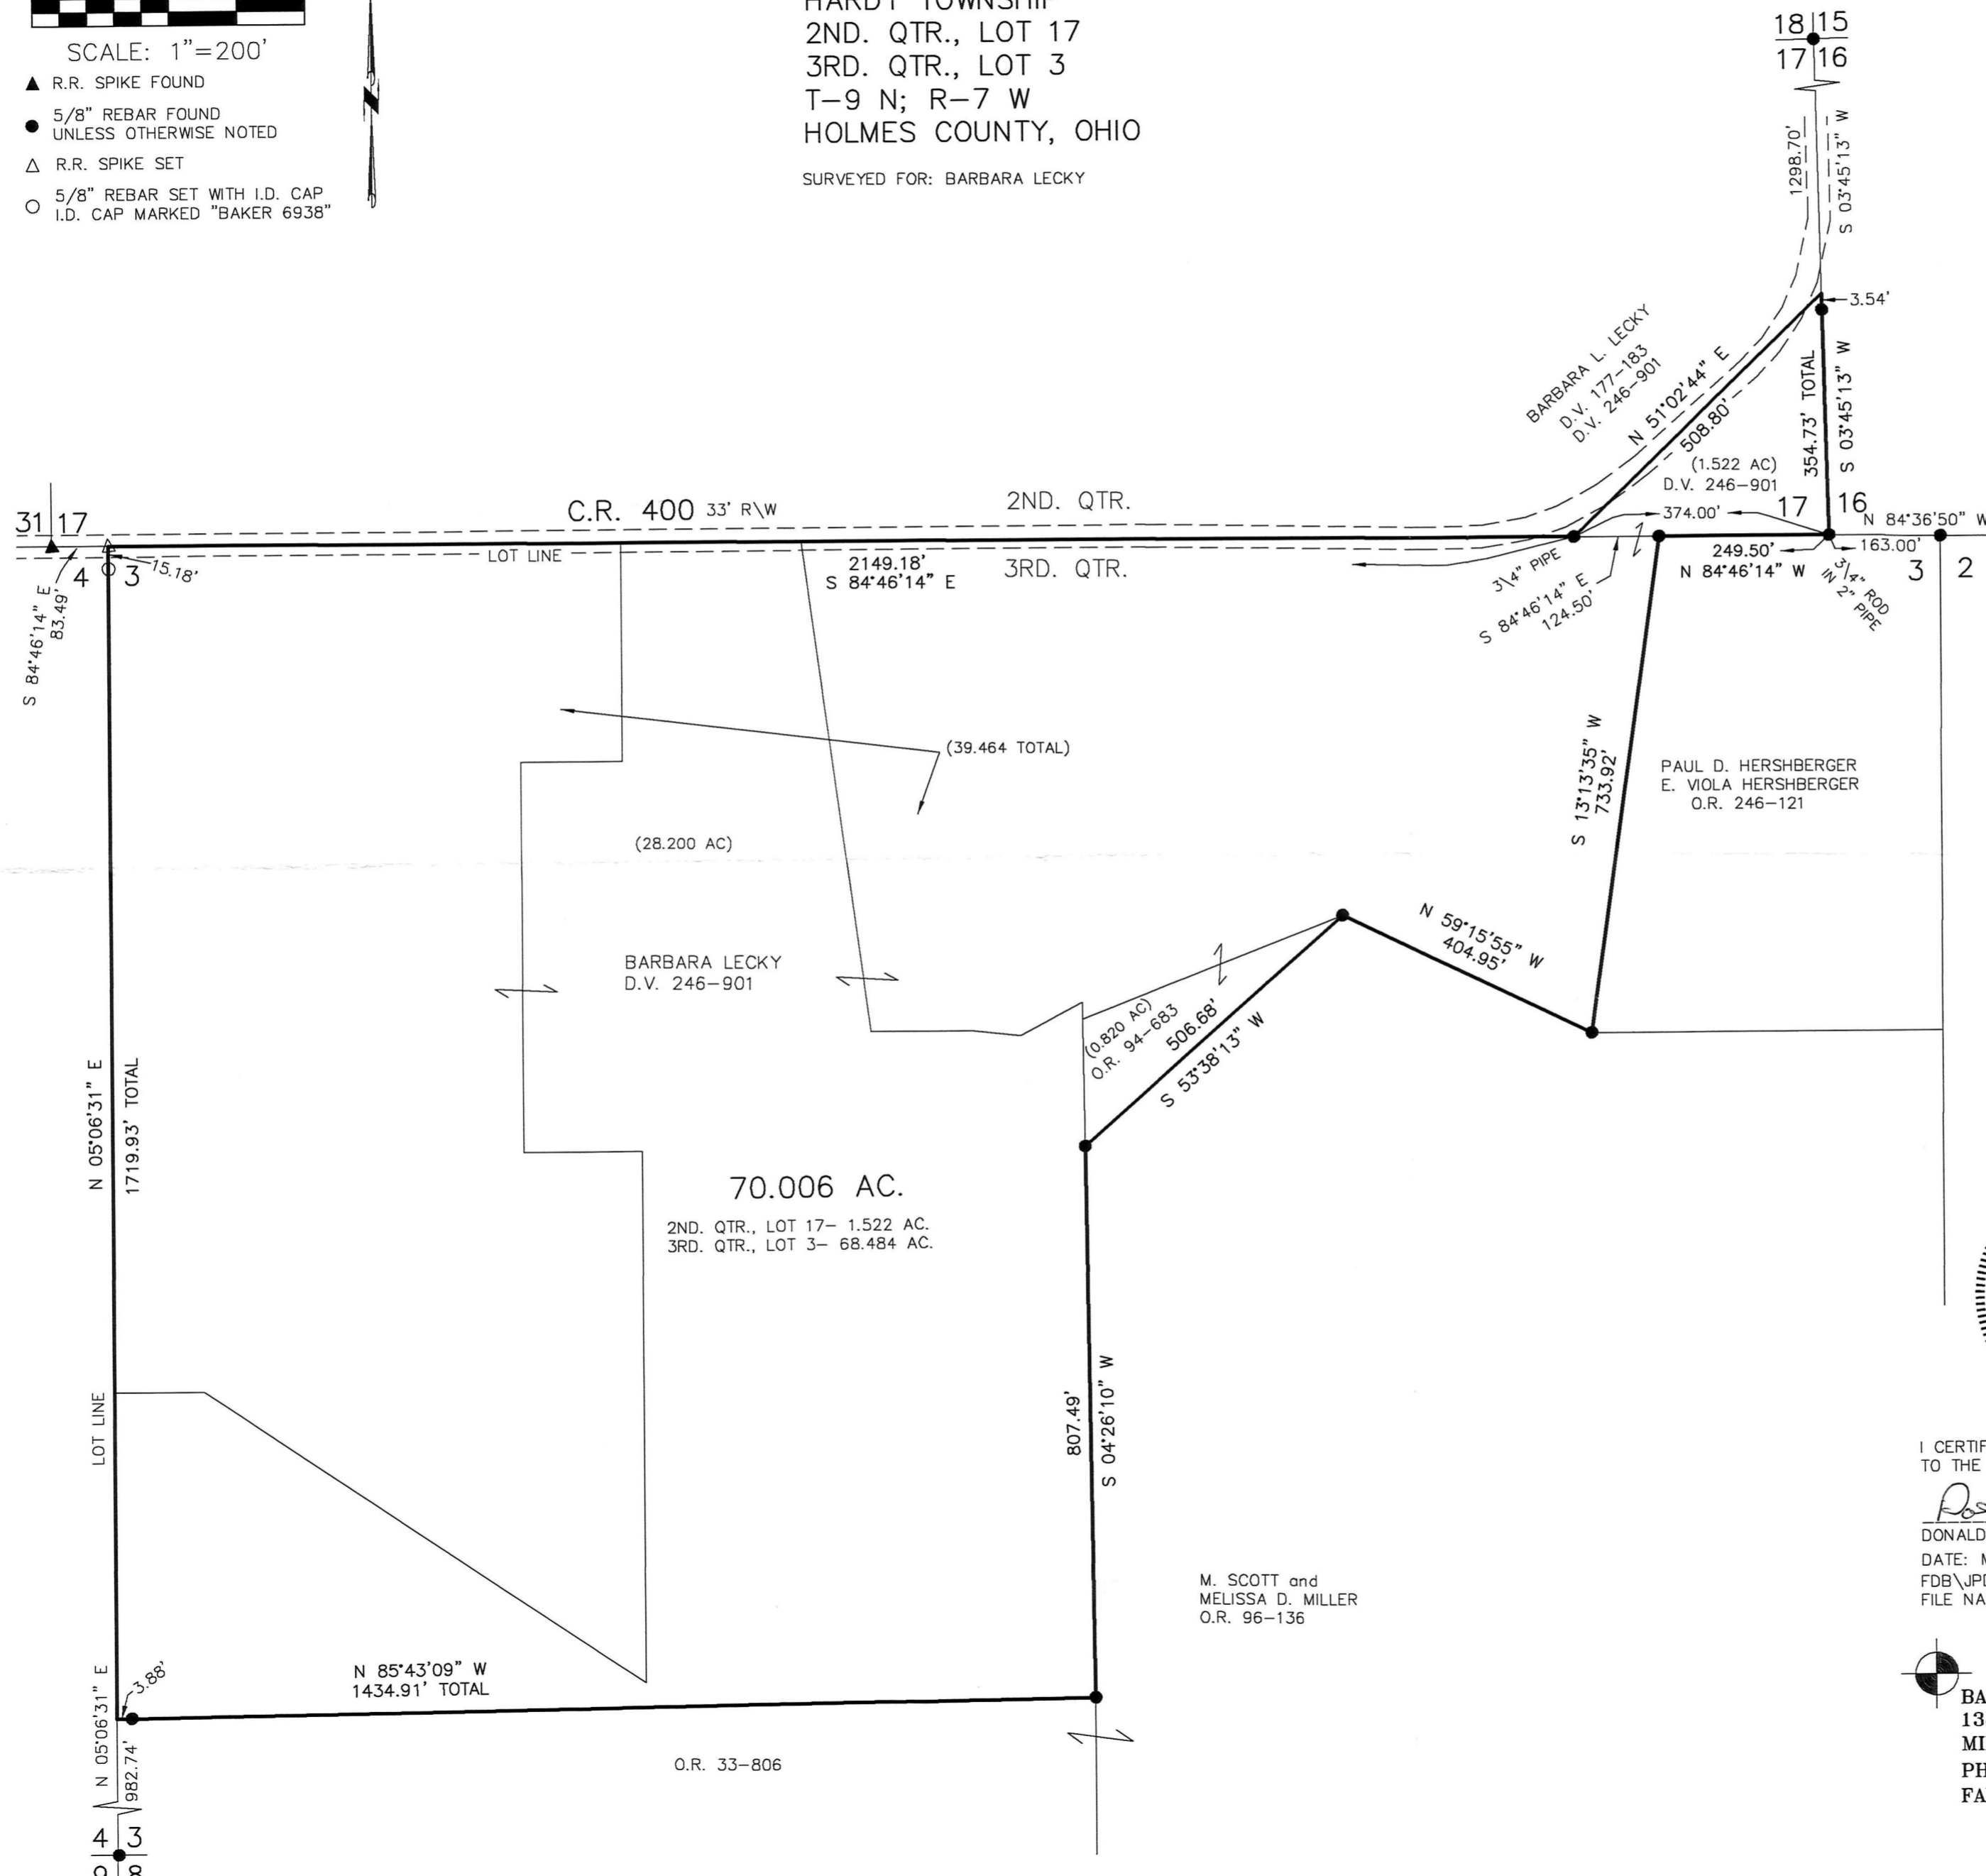

- REFERENCES
- DEED VOL. 177 PAGE 183
 - DEED VOL. 246 PAGE 901
 - O.R. VOL. 96 PAGE 136
 - O.R. VOL. 246 PAGE 121
 - PLAT VOL. 5 PAGE 85
 - PLAT VOL. 7 PAGE 27
 - PLAT VOL. 18 PAGE 139
 - PLAT VOL. 19 PAGE 1196
 - PLAT VOL. 18 PAGE 136
 - PLAT VOL. 8 PAGE 768
- BEARINGS FROM
 PLAT VOL. 19 PAGE 1196



I CERTIFY THIS SURVEY TO BE CORRECT TO THE BEST OF MY KNOWLEDGE.

Donald C. Baker
 DONALD C. BAKER P.S. 6938
 DATE: MARCH 24, 2017
 FDB\JPD\CJG
 FILE NAME: WORK4\S-130-17

BAKER SURVEYING, LLC
 138 N. CLAY STREET
 MILLERSBURG, OHIO 44654
 PH. 330-674-4788
 FAX 330-674-6027

APPROVED FOR TRANSFER ONLY
 NO SUBDIVISION PLAT REQUIRED
 (O.R.C. 711.001 & 711.131)
 Lot(s) not for building unless approved by Board of Health.
 HOLMES CO. PLANNING COMMISSION
 By: *[Signature]* Date: 3-31-17

PLAT APPROVED
 3/30/2017 JD