




SALT CREEK TOWNSHIP
S.W. & N.W. QTRS. SECTION 1
T-14 N; R-12 W
HOLMES COUNTY, OHIO

SURVEYED FOR: LARRY MILLER



SCALE: 1"=60'

- ▲ R.R. SPIKE FOUND
- 5/8" REBAR FOUND UNLESS OTHERWISE NOTED
- 5/8" REBAR SET WITH I.D. CAP I.D. CAP MARKED "BAKER 6938"

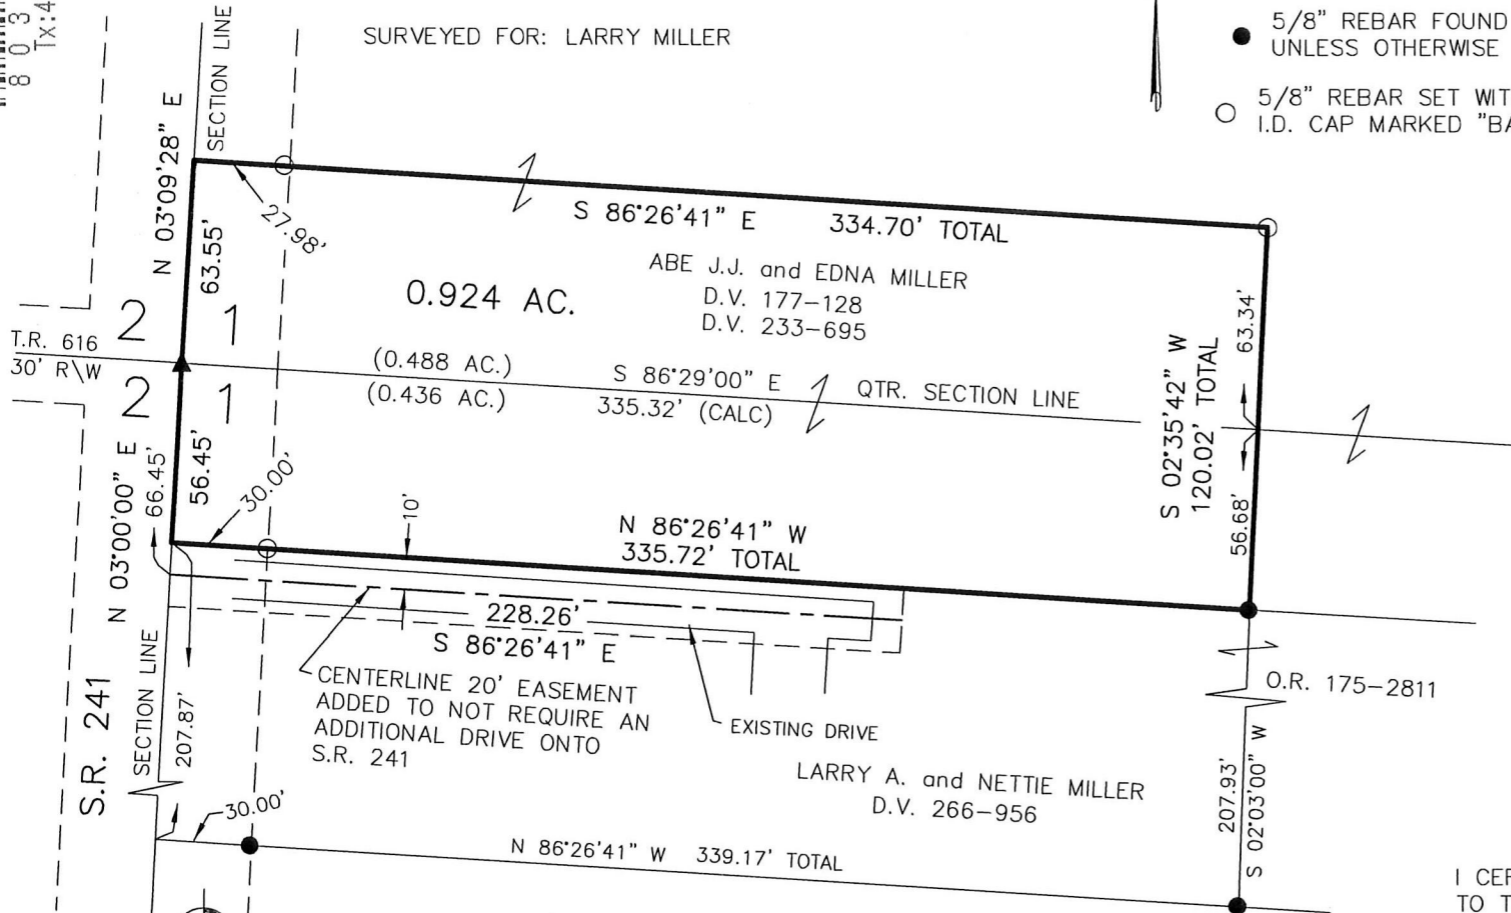

BAKER SURVEYING, LLC
138 N. CLAY STREET
MILLERSBURG, OHIO 44654
PH. 330-674-4788
FAX 330-674-6027

NOTE: SECTION LINES ESTABLISHED FROM VARIOUS SURVEYS OF RECORD,

PLAT APPROVED

3/23/2017 TD

I CERTIFY THIS SURVEY TO BE CORRECT TO THE BEST OF MY KNOWLEDGE.

Donald C. Baker

DONALD C. BAKER P.S. 6938

DATE: FEB. 23, 2017

KES\JPD

FILE NAME: WORK4\S-101-17

APPROVED FOR TRANSFER ONLY
NO SUBDIVISION PLAT REQUIRED

(O.R.C. 711.001 & 711.131)

Lot(s) not for building unless approved by Board of Health.



HOLMES CO. PLANNING COMMISSION
By: *[Signature]* Date: 3-27-17

201700104542

B: 19 P: 3183

FILED FOR RECORD IN

HOLMES COUNTY, OH

ANITA HALL, COUNTY RECORDER

04/05/2017 1:50 PM

SMALL PLAT . 40.00

PAGES: 1

ORV 259 Pg 5934

REFERENCES

- DEED VOL. 233 PAGE 695
- DEED VOL. 266 PAGE 956
- O.R. VOL. 175 PAGE 2811
- PLAT VOL. 2 PAGE 372
- PLAT VOL. 14 PAGE 663
- PLAT VOL. 19 PAGE 214
- PLAT VOL. 19 PAGE 520
- BEARINGS FROM
- PLAT VOL. 14 PAGE 663

