

SCALE: 1"=200'

- 5/8" REBAR FOUND UNLESS OTHERWISE NOTED
- 5/8" REBAR SET WITH I.D. CAP I.D. CAP MARKED "BAKER 6938"

REFERENCES

- DEED VOL. 267 PAGE 9
- O.R. VOL. 248 PAGE 1840
- O.R. VOL. 248 PAGE 1840
- PLAT VOL. 14 PAGE 678
- PLAT VOL. 17 PAGE 482
- PLAT VOL. 18 PAGE 341
- PLAT VOL. 19 PAGE 758
- BEARINGS FROM PLAT VOL. 19 PAGE 758


SALT CREEK TOWNSHIP
 N.E. QTR. SECTION 12
 T-14 N; R-12 W
 HOLMES COUNTY, OHIO

APPROVED FOR TRANSFER ONLY
 NO SUBDIVISION PLAT REQUIRED
 (O.R.C. 711.001 & 711.131)
 Lot(s) not for building unless approved by Board of Health. **HCPC**
 HOLMES CO. PLANNING COMMISSION
 By: [Signature] Date: 3-20-17


Additional approval for this and any adjacent properties must be requested and granted prior to any future transfers by deed. Recording of this document does not waive the requirements of local Health District Subdivision Regulations or other governing authorities which may be in effect at the time of any future deed transfer. **HCPC**

SURVEYED FOR: NATHANIEL YODER
201700104566
 B: 19 P: 3185
 FILED FOR RECORD IN
 HOLMES COUNTY, OH
 ANITA HALL, COUNTY RECORDER
 04/07/2017 11:15 AM
 SMALL PLAT . 40.00
 PAGES: 1
ORV 259 PG 6028

IVAN E. YODER
 ELSIE E. YODER
 O.R. 248-1840

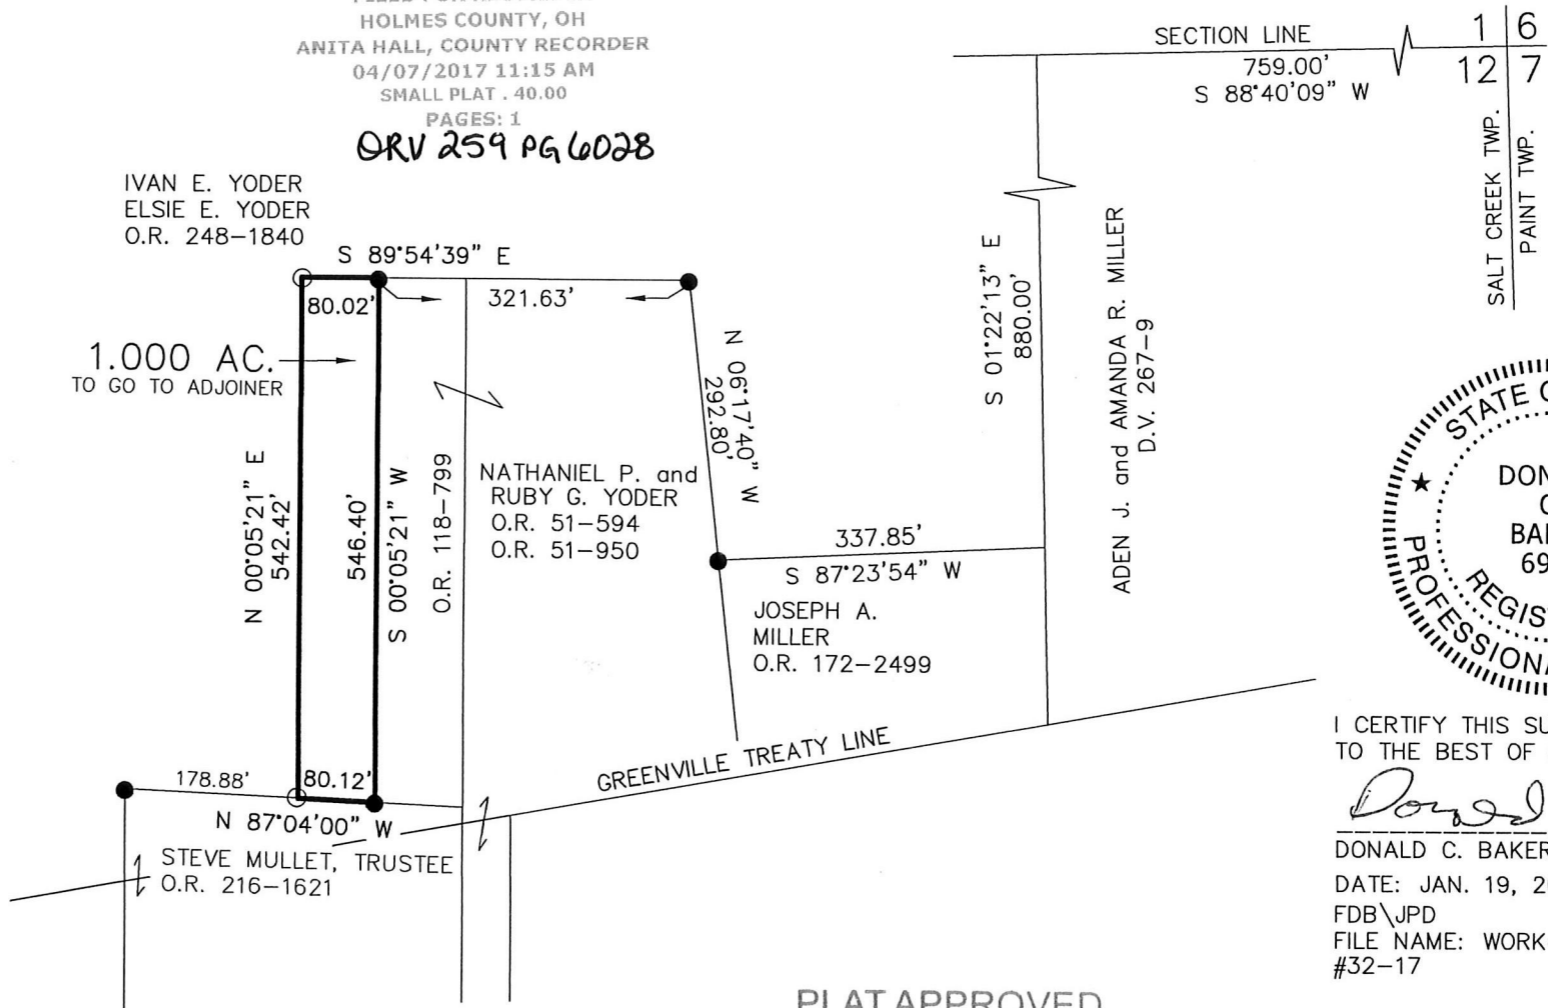


1.000 AC.
 TO GO TO ADJOINER

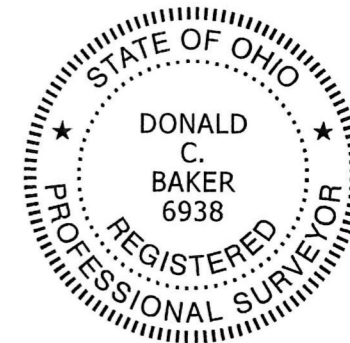


I CERTIFY THIS SURVEY TO BE CORRECT TO THE BEST OF MY KNOWLEDGE.

Donald C. Baker
 DONALD C. BAKER P.S. 6938
 DATE: JAN. 19, 2017
 FDB\JPD
 FILE NAME: WORK4\S-26A-17
 #32-17

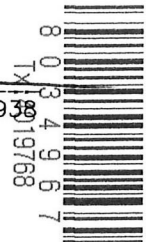

PLAT APPROVED

3/16/2017 TD


 BAKER SURVEYING, LLC
 138 N. CLAY STREET
 MILLERSBURG, OHIO 44654
 PH. 330-674-4788
 FAX 330-674-6027