

APPROVED FOR TRANSFER ONLY
NO SUBDIVISION PLAT REQUIRED

(O.R.C. 711.001 & 711.131)

Lot(s) not for building unless approved by Board of Health.



HOLMES CO. PLANNING COMMISSION
By: *[Signature]* Date: 3-20-17

201700104568

B: 19 P: 3186

FILED FOR RECORD IN
HOLMES COUNTY, OH
ANITA HALL, COUNTY RECORDER
04/07/2017 11:19 AM
SMALL PLAT - 40.00

ORV 259 PG 6030


SALT CREEK TOWNSHIP
N.W. QTR. SECTION 12
T-14 N; R-12 W
3RD. QTR., LOT 18
T-10 N; R-5 W
HOLMES COUNTY, OHIO

SURVEYED FOR: IVAN E. YODER




8 0 3 4 9 7 0
Tx: 4019769

0 100 200

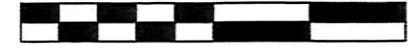

SCALE: 1"=100'

- 5/8" REBAR FOUND UNLESS OTHERWISE NOTED
- 5/8" REBAR SET WITH I.D. CAP I.D. CAP MARKED "BAKER 6938"

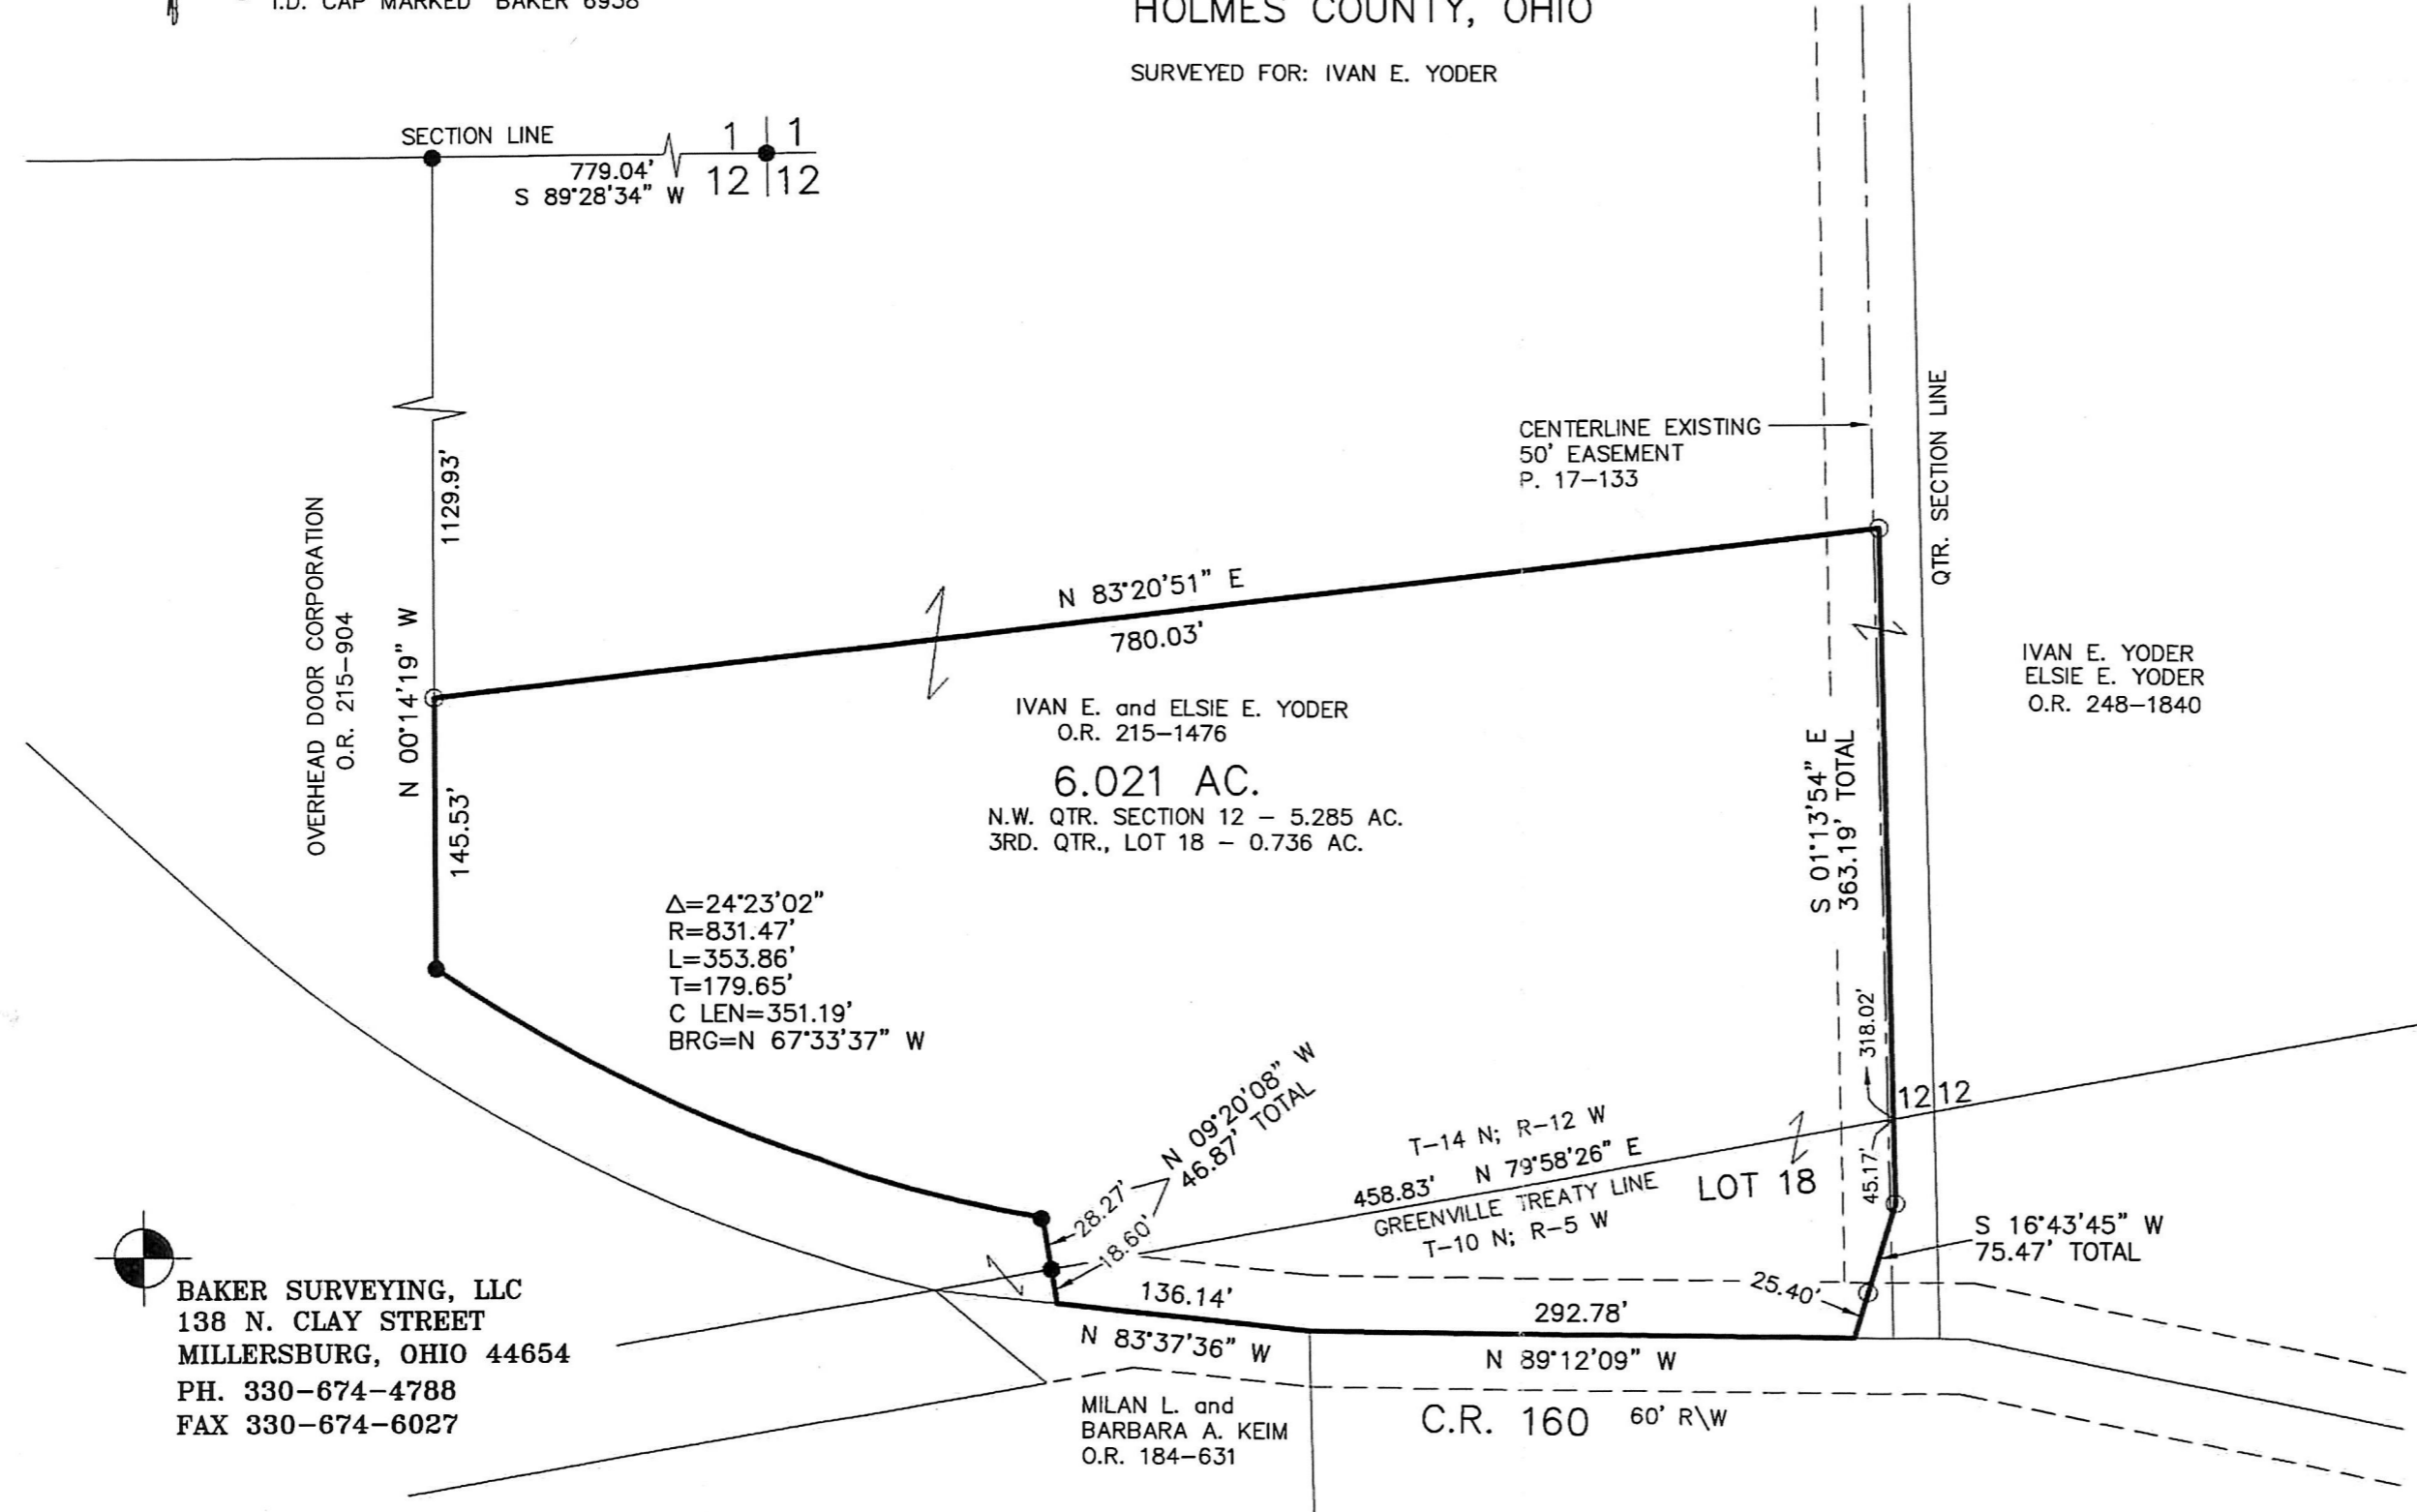

REFERENCES

- DEED VOL. 259 PAGE 918
- O.R. VOL. 215 PAGE 1476
- O.R. VOL. 248 PAGE 1840
- PLAT VOL. 17 PAGE 133
- PLAT VOL. 17 PAGE 793
- PLAT VOL. 18 PAGE 315
- PLAT VOL. 19 PAGE 758
- PLAT VOL. 19 PAGE 1610
- BEARINGS FROM PLAT VOL. 19 PAGE 1610

PLAT APPROVED

3/16/2017 TD



I CERTIFY THIS SURVEY TO BE CORRECT TO THE BEST OF MY KNOWLEDGE.

Donald C. Baker

DONALD C. BAKER P.S. 6938

DATE: JAN. 19, 2017

FDB/JPD

FILE NAME: WORK4\S-26-17

BAKER SURVEYING, LLC
138 N. CLAY STREET
MILLERSBURG, OHIO 44654
PH. 330-674-4788
FAX 330-674-6027

MILAN L. and BARBARA A. KEIM
O.R. 184-631

C.R. 160 60' R/W