


ORV 260 PGS 472 +
 491

HARDY TOWNSHIP
 3RD. QTR., LOT 5
 T-9 N; R-7 W
 HOLMES COUNTY, OHIO

SURVEYED FOR: CLARENCE WHITE

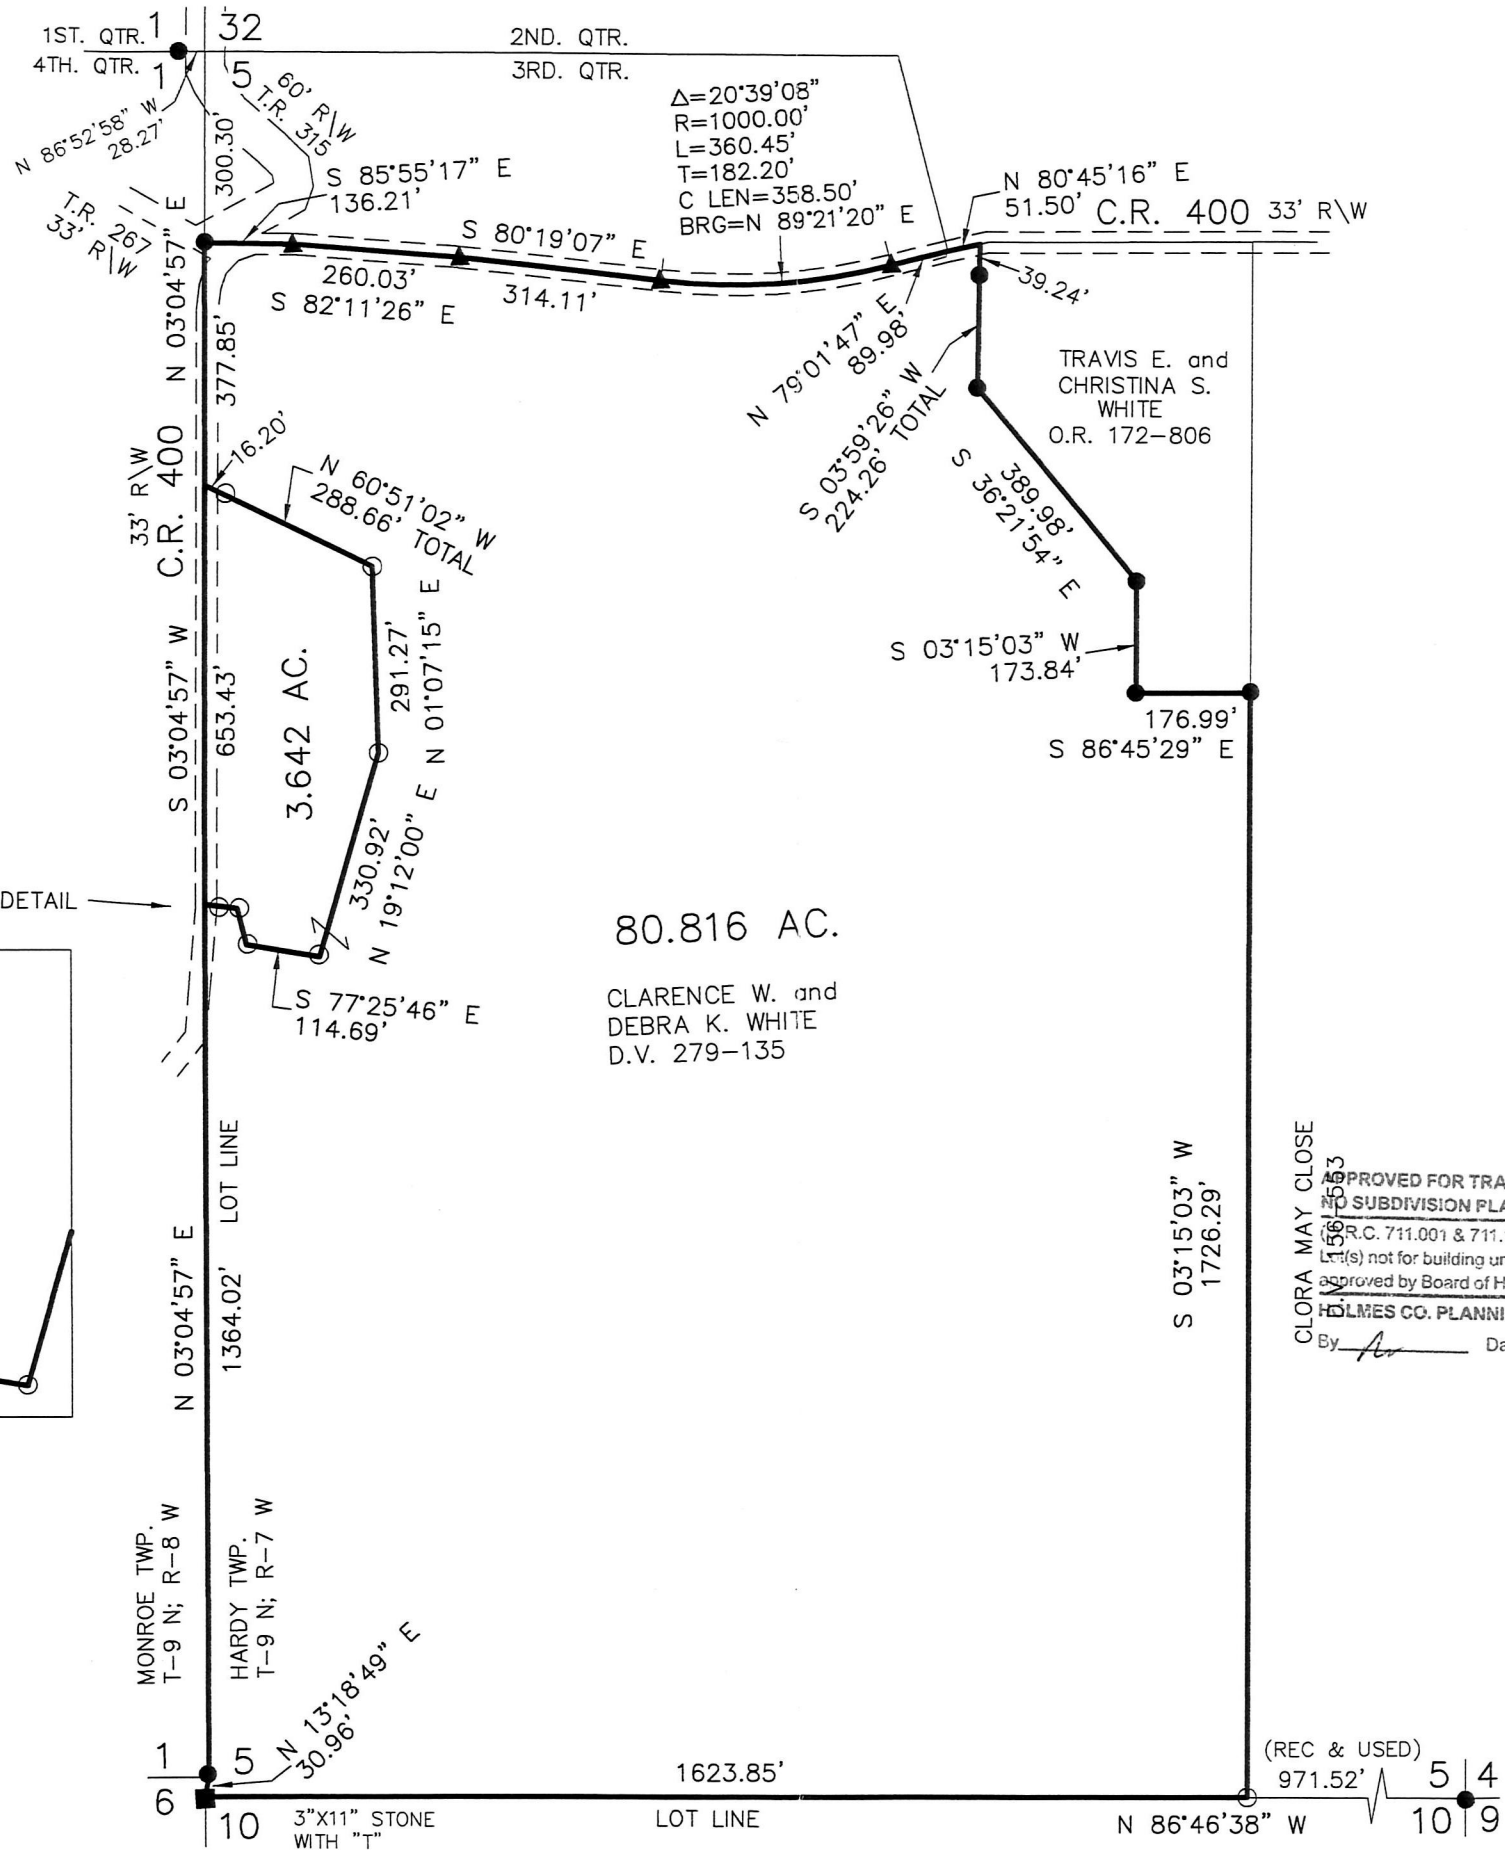


SCALE: 1"=300'

- STONE FOUND
- ▲ R.R. SPIKE FOUND
- 5/8" REBAR FOUND UNLESS OTHERWISE NOTED
- 5/8" REBAR SET WITH I.D. CAP I.D. CAP MARKED "BAKER 6938"


REFERENCES

- DEED VOL. 156 PAGE 553
- DEED VOL. 279 PAGE 135
- O.R. VOL. 172 PAGE 806
- PLAT VOL. 8 PAGE 554
- PLAT VOL. 17 PAGE 166
- PLAT VOL. 19 PAGE 70
- BEARINGS FROM PLAT VOL. 19 PAGE 70

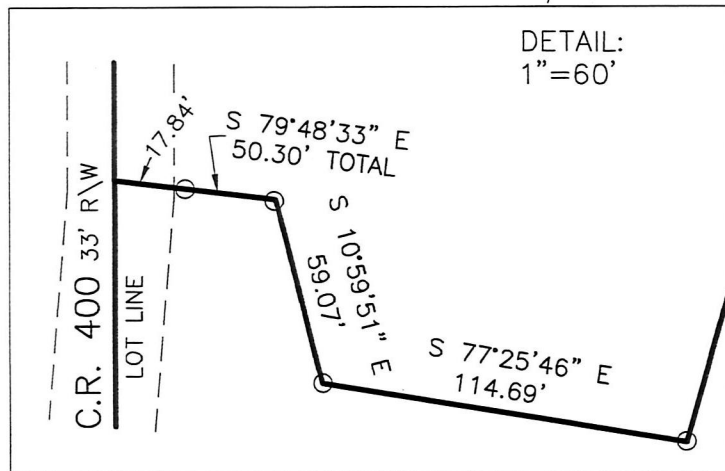

PROVED FOR TRANSFER ONLY
 SUBDIVISION PLAT REQUIRED

CLORA MAY CLOSE
 561553
 (R.C. 711.001 & 711.131)
 L.(s) not for building unless
 approved by Board of Health.
 HOLMES CO. PLANNING COMMISSION
 By *A* Date 4/24/17

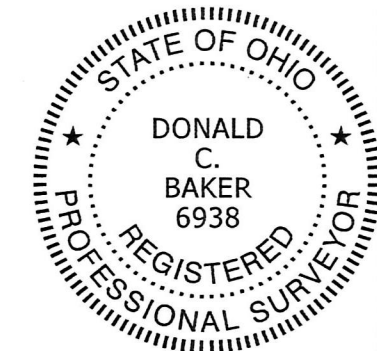

I CERTIFY THIS SURVEY TO BE CORRECT TO THE BEST OF MY KNOWLEDGE.

Donald C. Baker
 DONALD C. BAKER P.S. 6938

DATE: MARCH 22, 2017
 CJG\JNG\KES
 FILE NAME: WORK4\S-143-17

PLAT APPROVED
 4/26/2017 TD



BAKER SURVEYING, LLC
 138 N. CLAY STREET
 MILLERSBURG, OHIO 44654
 PH. 330-674-4788
 FAX 330-674-6027