

0 200 400


SCALE: 1"=200'

- MAG NAIL FOUND
- ▲ R.R. SPIKE FOUND
- 5/8" REBAR FOUND UNLESS OTHERWISE NOTED
- 5/8" REBAR SET WITH I.D. CAP I.D. CAP MARKED "BAKER 6938"

REFERENCES
 O.R. VOL. 173 PAGE 2976
 O.R. VOL. 230 PAGE 1384
 O.R. VOL. 259 PAGE 5513
 PLAT VOL. 2 PAGE 414
 PLAT VOL. 6 PAGE 97
 PLAT VOL. 6 PAGE 88
 PLAT VOL. 6 PAGE 81
 PLAT VOL. 19 PAGE 3178
 BEARINGS FROM
 PLAT VOL. 19 PAGE 3178

PRAIRIE TOWNSHIP
 S.E. & S.W. QTRS. SECTION 4
 T-13 N; R-13 W
 HOLMES COUNTY, OHIO

SURVEYED FOR: LEVI MILLER

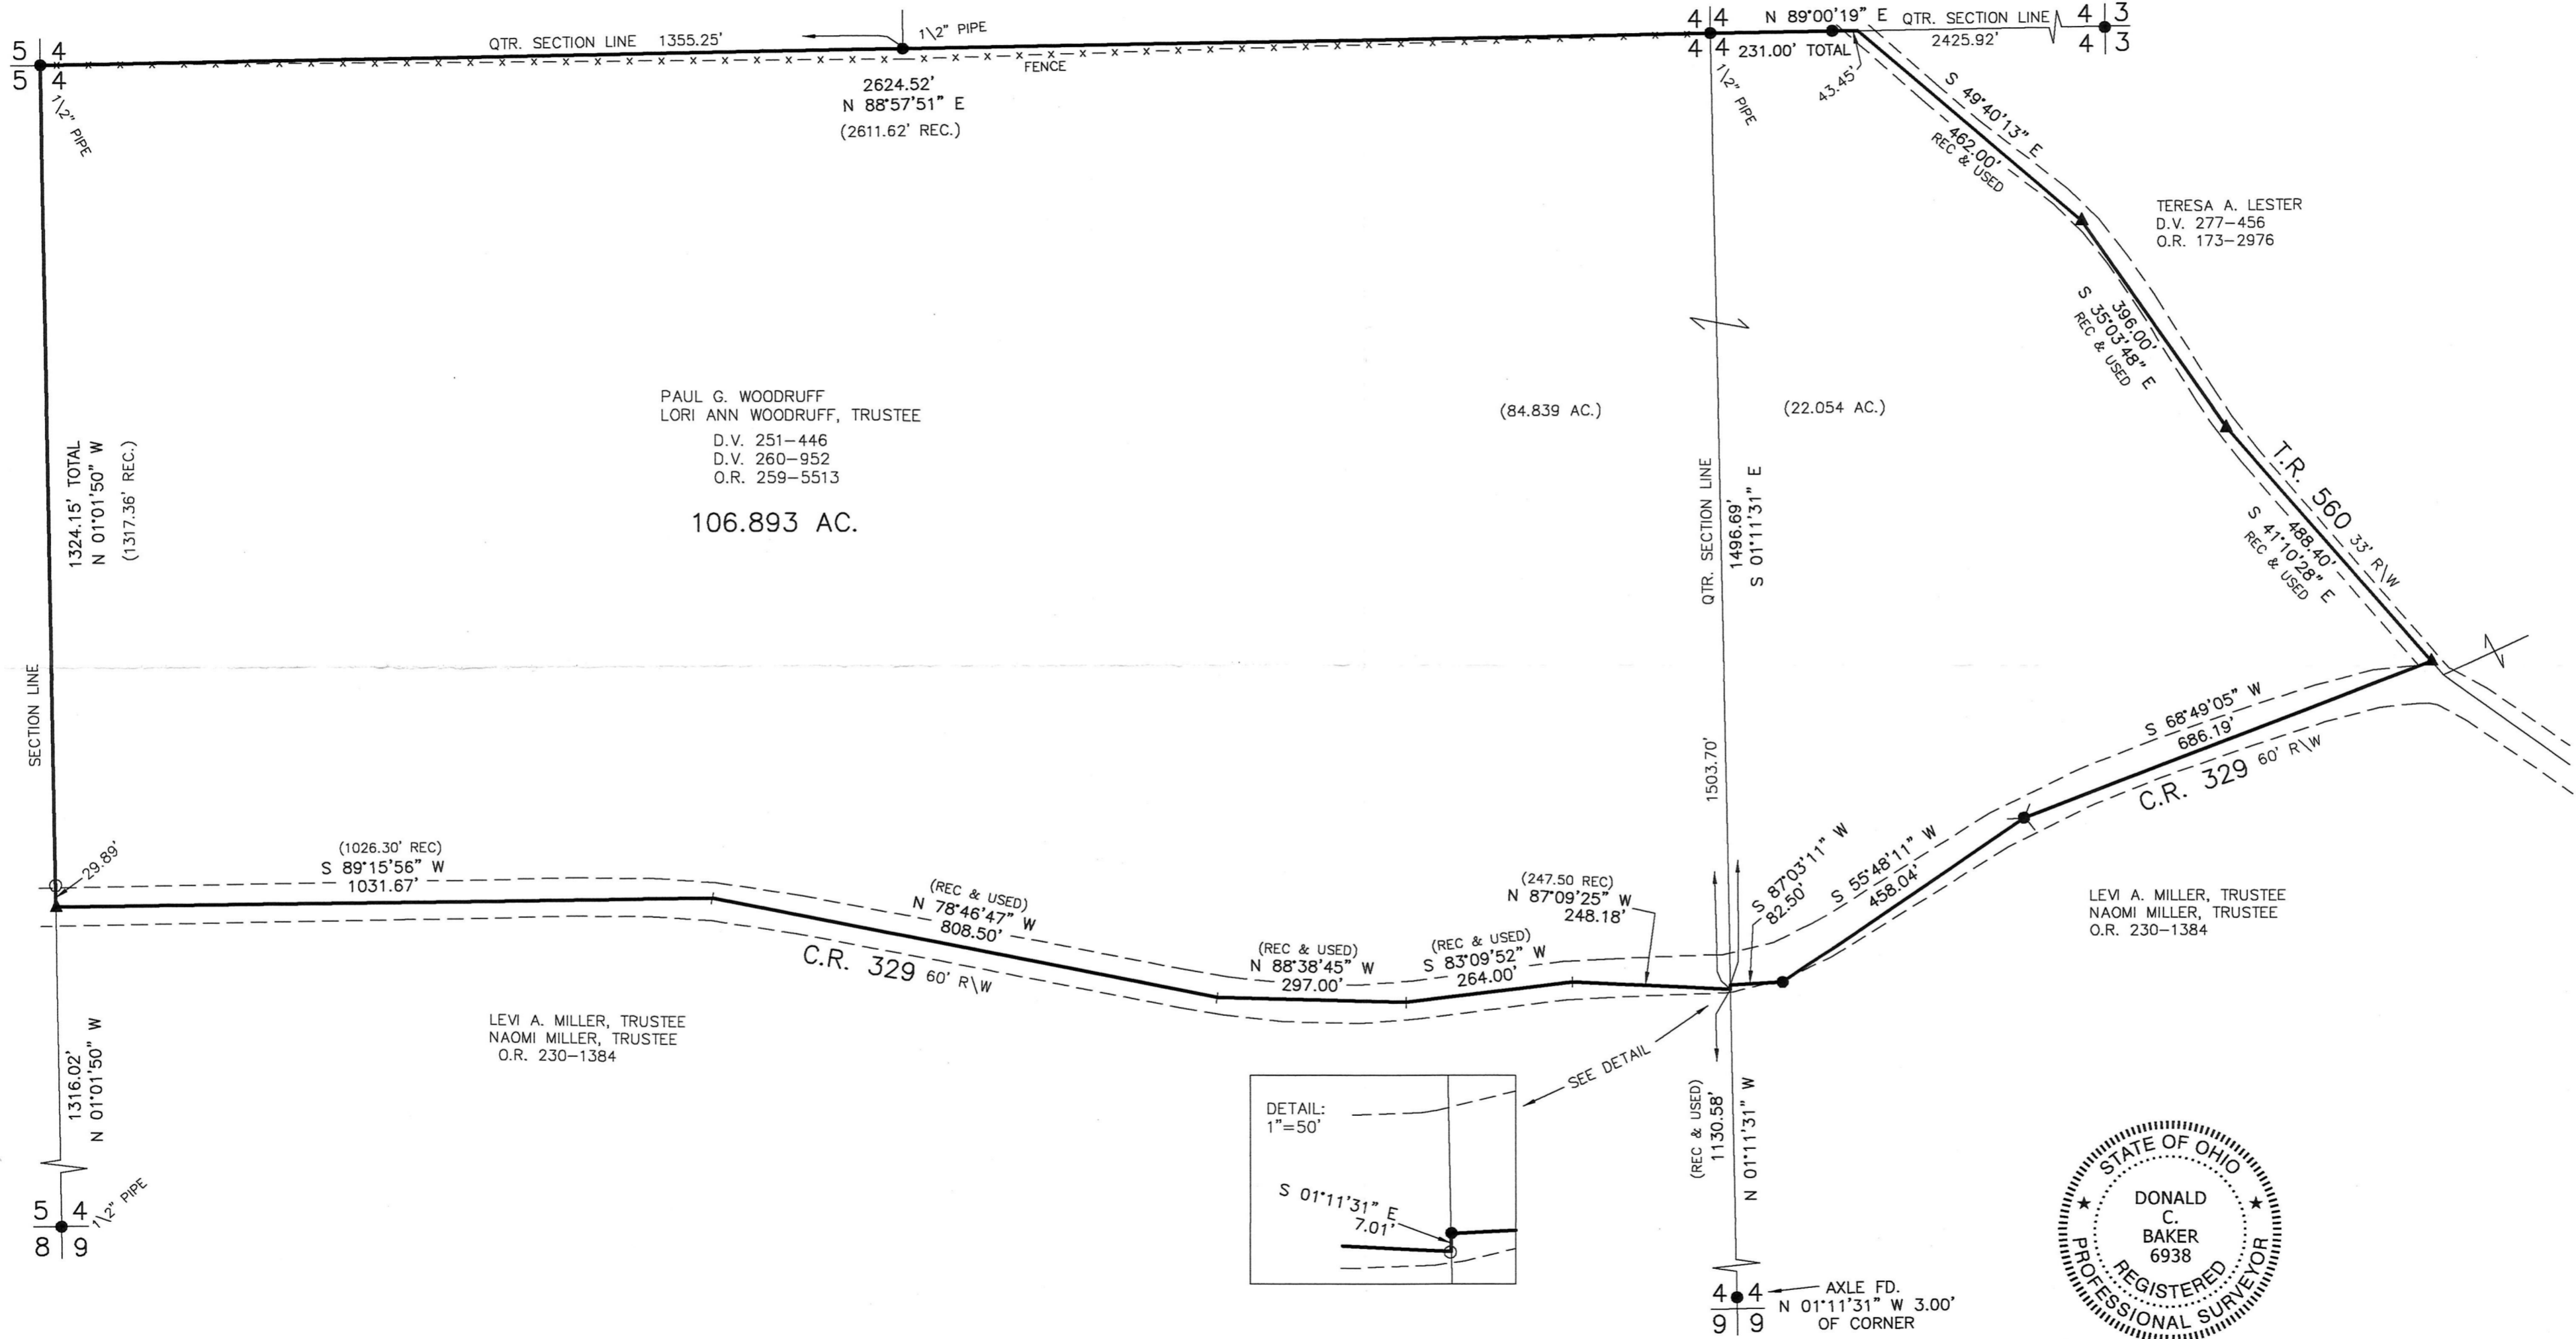

BAKER SURVEYING, LLC
 138 N. CLAY STREET
 MILLERSBURG, OHIO 44654
 PH. 330-674-4788
 FAX 330-674-6027

I CERTIFY THIS SURVEY TO BE CORRECT TO THE BEST OF MY KNOWLEDGE.
 DONALD C. BAKER P.S. 6938
 DATE: APRIL 17, 2017
 FDB/KES
 FILE NAME: WORK4\S-175-17

APPROVED FOR TRANSFER ONLY
 NO SUBDIVISION PLAT REQUIRED
 (O.R.C. 711.001 & 711.131)
 Lot(s) not for building unless approved by Board of Health.
 HOLMES CO. PLANNING COMMISSION
 By: [Signature] Date: 7-18-17

PLAT APPROVED
 6/19/2017 TD