


ORV 260 Pg 6702  
 6706

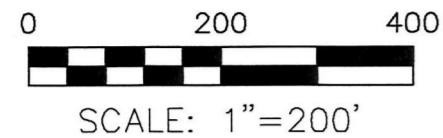

- ▲ R.R. SPIKE FOUND
- 5/8" REBAR FOUND UNLESS OTHERWISE NOTED
- 5/8" REBAR SET WITH I.D. CAP I.D. CAP MARKED "BAKER 6938"


BERLIN TOWNSHIP  
 1ST. QTR., LOT 23  
 T-9 N; R-6 W  
 HOLMES COUNTY, OHIO

SURVEYED FOR: ART YODER

REFERENCES

- O.R. VOL. 260 PAGE 5065
- O.R. VOL. 260 PAGE 5067
- O.R. VOL. 201 PAGE 2030
- PLAT VOL. 4 PAGE 21
- PLAT VOL. 5 PAGE 133
- PLAT VOL. 12 PAGE 789
- PLAT VOL. 17 PAGE 695
- PLAT VOL. 16 PAGE 343
- PLAT VOL. 19 PAGE 3159
- PLAT VOL. 19 PAGE 2940

BEARINGS FROM  
 PLAT VOL. 16 PAGE 343

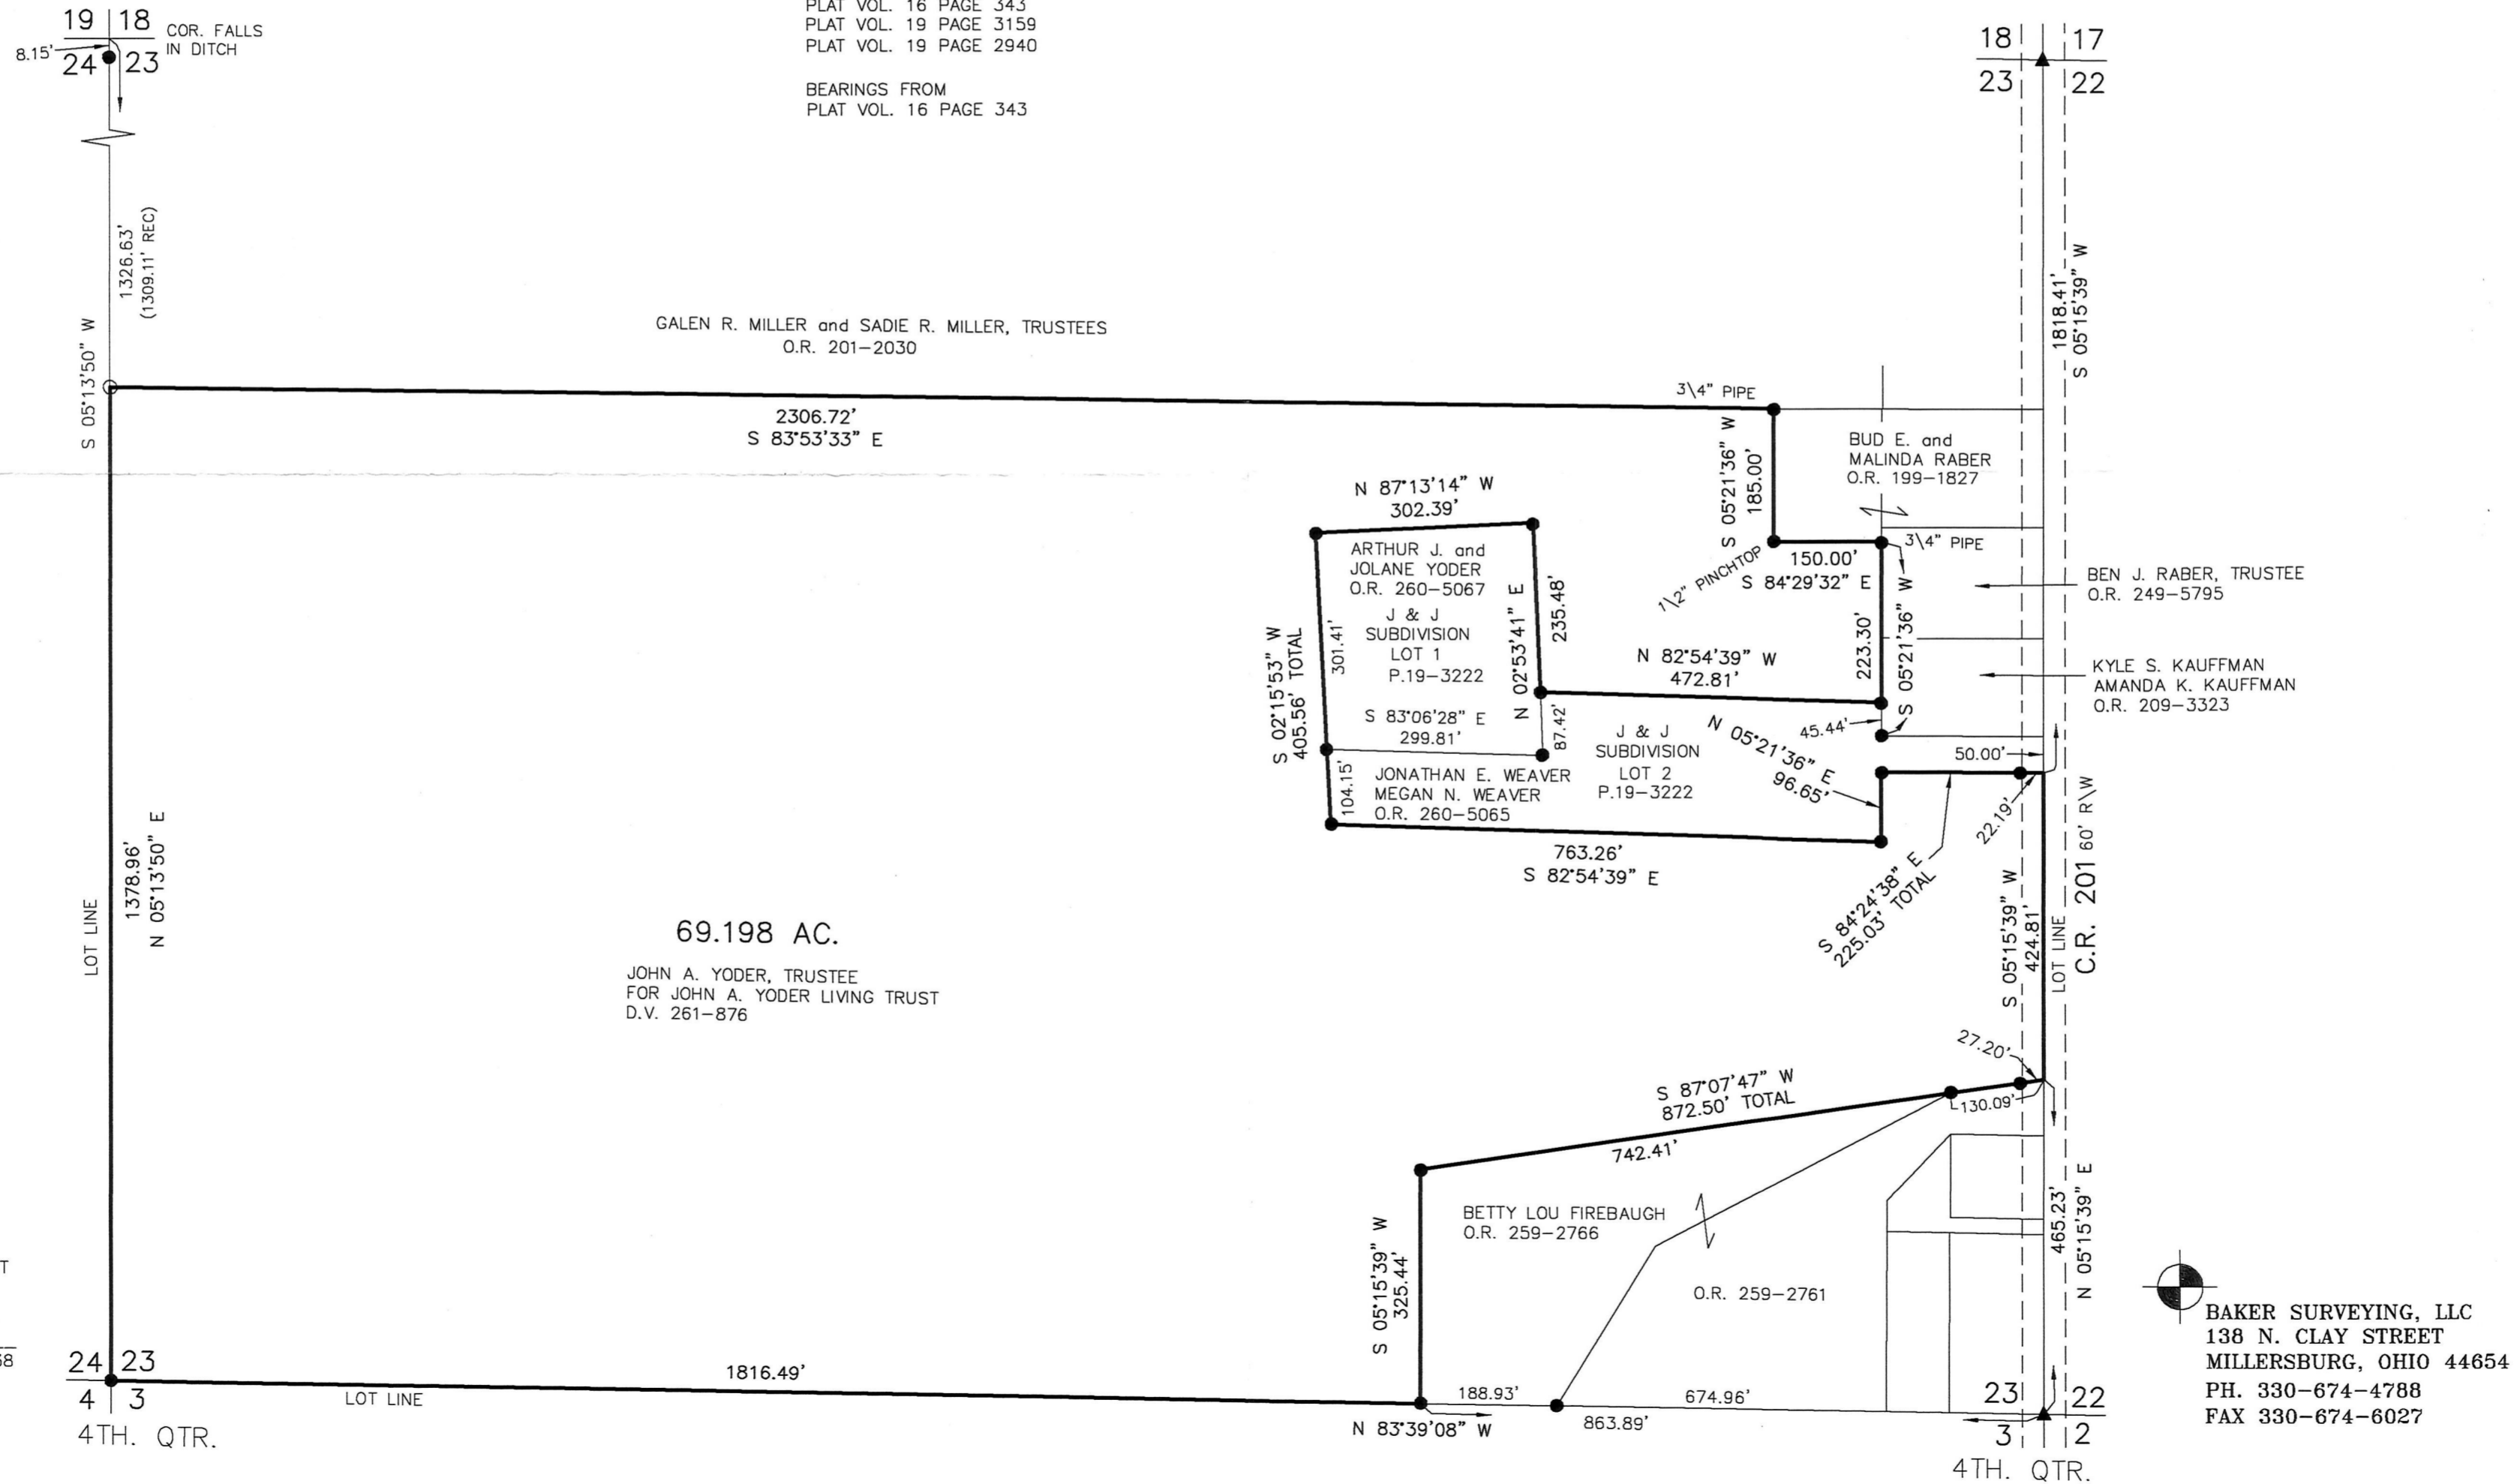

I CERTIFY THIS SURVEY TO BE CORRECT TO THE BEST OF MY KNOWLEDGE.

Donald C. Baker  
 DONALD C. BAKER  
 P.S. 6938  
 DATE: JULY 3, 2017  
 KES\JPD  
 FILE NAME: WORK4\S-8-17

BAKER SURVEYING, LLC  
 138 N. CLAY STREET  
 MILLERSBURG, OHIO 44654  
 PH. 330-674-4788  
 FAX 330-674-6027

PLAT APPROVED  
 7/14/2017

APPROVED FOR TRANSFER ONLY  
 NO SUBDIVISION PLAT REQUIRED  
 (O.R.C. 711.001 & 711.131)  
 Lot(s) not for building unless  
 approved by Board of Health  
 HOLMES CO. PLANNING COMMISSION  
 By: [Signature] Date: 7-17-17