


HARDY TOWNSHIP  
 2ND. QTR., LOT 26  
 T-9 N; R-7 W  
 HOLMES COUNTY, OHIO

REFERENCES  
 O.R. VOL. 11 PAGE 684  
 O.R. VOL. 190 PAGE 1050  
 PLAT VOL. 16 PAGE 771  
 BEARINGS FROM  
 PLAT VOL. 16 PAGE 771

SURVEYED FOR: BILL PATTEN

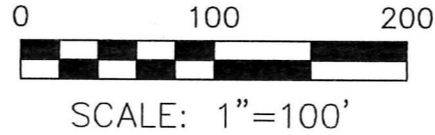


- 5/8" REBAR FOUND  
UNLESS OTHERWISE NOTED
- 5/8" REBAR SET WITH I.D. CAP  
I.D. CAP MARKED "BAKER 6938"



201700106369  
 B: 19 P: 3264  
 FILED FOR RECORD IN  
 HOLMES COUNTY, OH  
 ANITA HALL, COUNTY RECORDER  
 08/02/2017 11:34 AM  
 SMALL PLAT . 40.00  
 PAGES: 1

ORV 261 PG 180

Additional approval for this and any adjacent properties must be requested and granted prior to any future transfers by deed. Recording of this document does not waive the requirements of local Health District Subdivision Regulations or other governing authorities which may be in effect at the time of any future deed transfer.

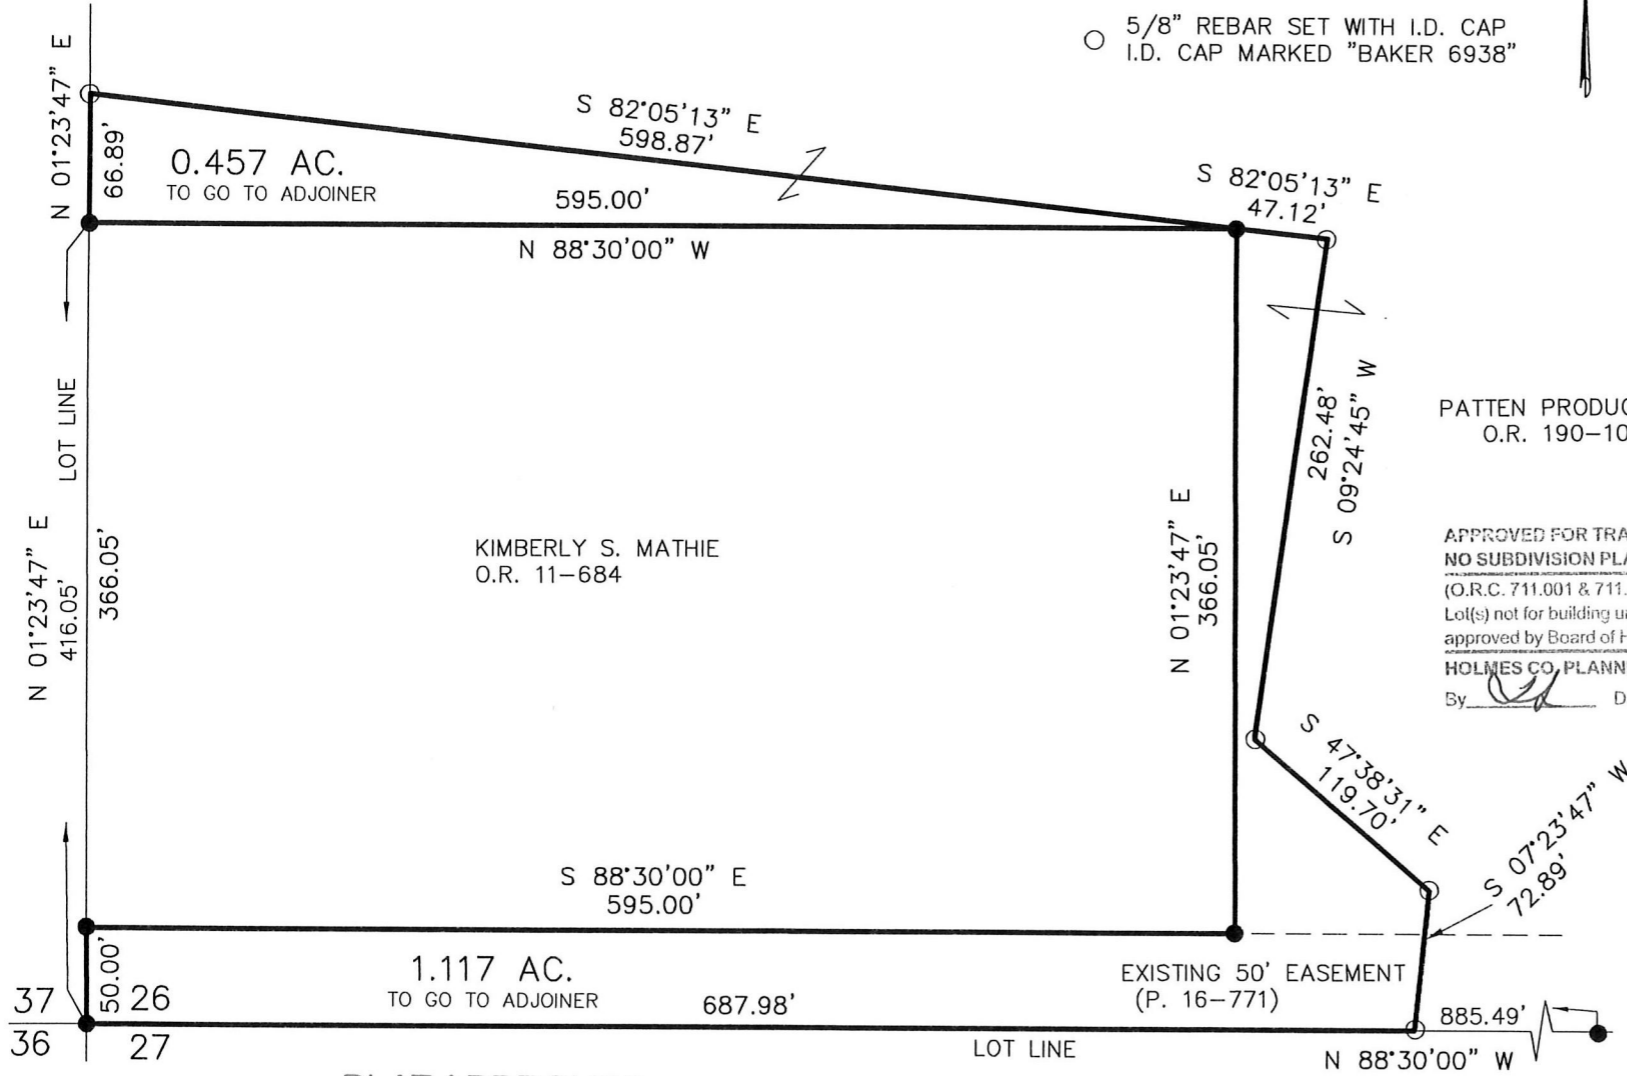

KIMBERLY S. MATHIE  
 O.R. 11-684


PATTEN PRODUCING COMPANY  
 O.R. 190-1050

APPROVED FOR TRANSFER ONLY  
 NO SUBDIVISION PLAT REQUIRED

(O.R.C. 711.001 & 711.131)  
 Lot(s) not for building unless  
 approved by Board of Health.



HOLMES CO. PLANNING COMMISSION  
 By *[Signature]* Date *8-2-17*

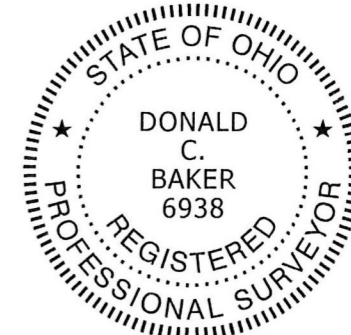

I CERTIFY THIS SURVEY TO BE CORRECT  
 TO THE BEST OF MY KNOWLEDGE.

*[Signature of Donald C. Baker]*

DONALD C. BAKER P.S. 6938  
 DATE: MAY 18, 2017  
 KES\JK  
 FILE NAME: WORK4\S-185-17



BAKER SURVEYING, LLC  
 138 N. CLAY STREET  
 MILLERSBURG, OHIO 44654  
 PH. 330-674-4788  
 FAX 330-674-6027

PLAT APPROVED

*8/11/2017 TD*

