



BERLIN TOWNSHIP
 N.E. QTR. SECTION 4
 WALNUT CREEK TOWNSHIP
 N.W. QTR. SECTION 3
 T-9 N; R-5 W
 HOLMES COUNTY, OHIO

SURVEYED FOR: ATLEE MILLER

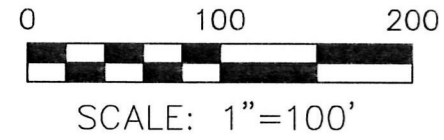


- 5/8" REBAR FOUND
UNLESS OTHERWISE NOTED
- 5/8" REBAR SET WITH I.D. CAP
I.D. CAP MARKED "BAKER 6938"

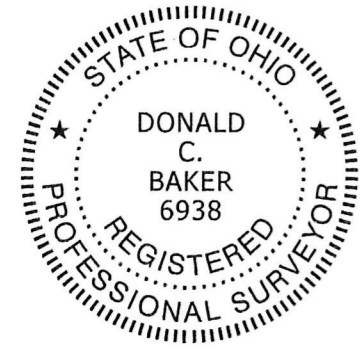


I CERTIFY THIS SURVEY TO BE CORRECT
 TO THE BEST OF MY KNOWLEDGE.

Donald C. Baker
 DONALD C. BAKER P.S. 6938
 DATE: MAY 24, 2017
 FDB\ADC
 FILE NAME: WORK4\S-230-17

Additional approval for this and any adjacent properties
must be requested and granted prior to any future
 transfers by deed. Recording of this document **does not**
 waive the requirements of local Health District
 Subdivision Regulations or other governing
 authorities which may be in effect at the
 time of any future deed transfer.

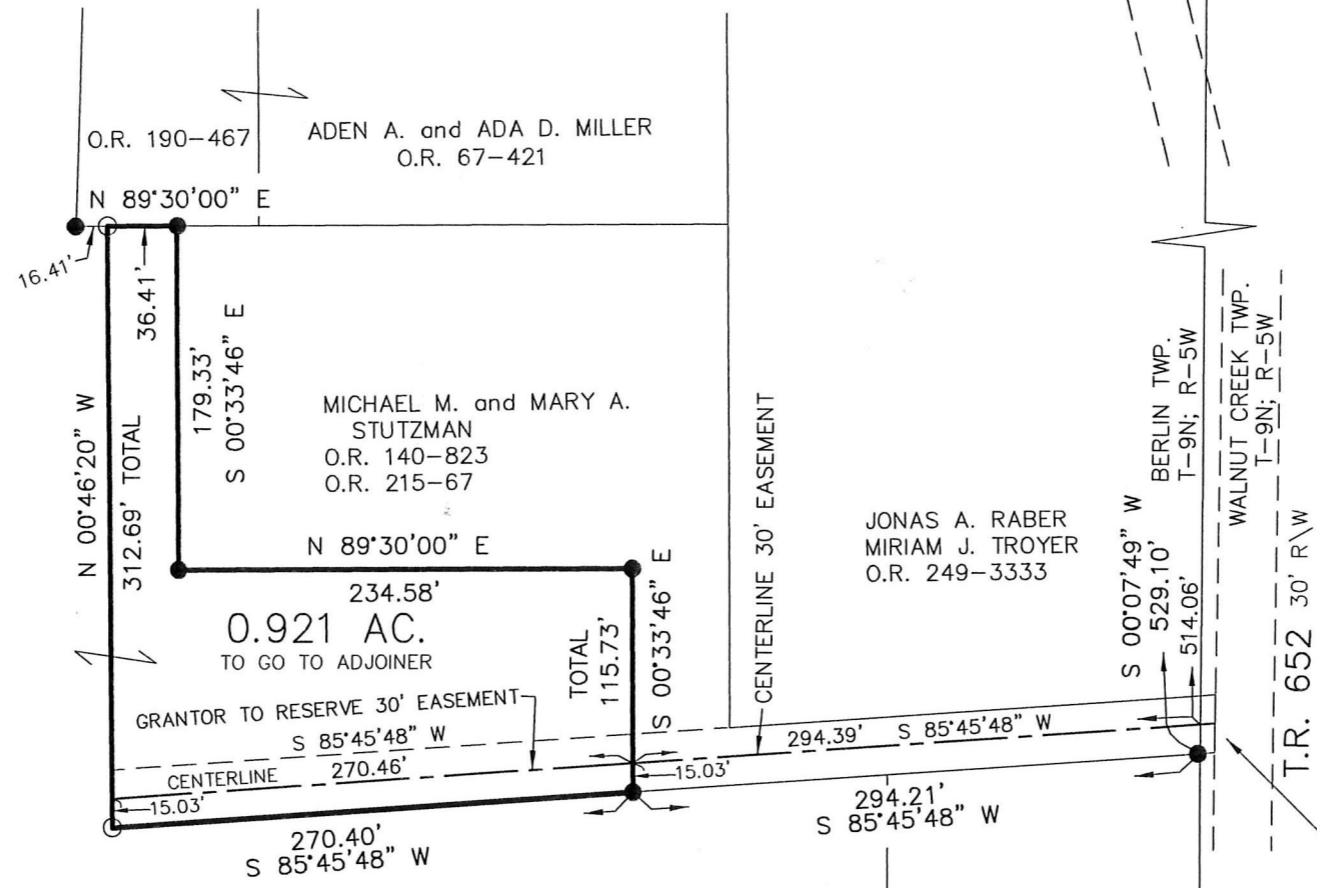

- REFERENCES
- O.R. VOL. 255 PAGE 4081
 - O.R. VOL. 215 PAGE 67
 - O.R. VOL. 249 PAGE 3333
 - O.R. VOL. 259 PAGE 5014
 - PLAT VOL. 5 PAGE 5
 - PLAT VOL. 17 PAGE 780
 - PLAT VOL. 19 PAGE 750
 - PLAT VOL. 18 PAGE 544
 - PLAT VOL. 19 PAGE 2920
 - BEARINGS FROM
PLAT VOL. 18 PAGE 544

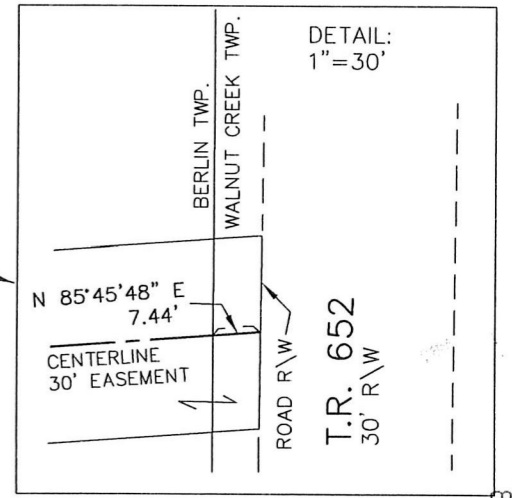

BAKER SURVEYING, LLC
 138 N. CLAY STREET
 MILLERSBURG, OHIO 44654
 PH. 330-674-4788
 FAX 330-674-6027

PLAT APPROVED

7/11/2017

APPROVED FOR TRANSFER ONLY
 NO SUBDIVISION PLAT REQUIRED
 (O.R.C. 711.001 & 711.131)
 Lot(s) not for building unless
 approved by Board of Health.
 HCPC
 HOLMES CO. PLANNING COMMISSION
 By *[Signature]* Date *7-17-17*

201700106530
 B: 19 P: 3274
 FILED FOR RECORD IN
 HOLMES COUNTY, OH
 ANITA HALL, COUNTY RECORDER
 08/14/2017 12:28 PM
 SMALL PLAT . 40.00
 PAGES: 1
 ORV 261 PG 1015

