

ORV 261 Pg 1103


REFERENCES:

- DEED VOL. 278 P. 7
- DEED VOL. 262 P. 781
- PLAT VOL. 14 P. 187
- PLAT VOL. 17 P. 416
- PLAT VOL. 16 P. 385
- PLAT VOL. 16 P. 404
- PLAT VOL. 5 P. 123
- BEARINGS FROM PLAT VOL. 16 PAGE 404


RESURVEY OF PART OF DEED VOL. 262 PAGE 781
 AND ALL OF DEED VOL. 277 PAGE 793

KILLBUCK TOWNSHIP
 N.W. QTR. SECTION 17
 T-8 N; R-7 W
 HOLMES COUNTY, OHIO

SURVEYED FOR ROBERT WALTMAN

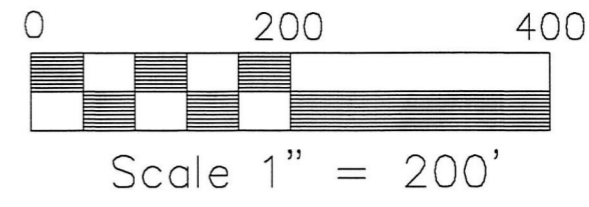

- IRON PIN FOUND
- 5/8" REBAR WITH I.D. CAP SET
I.D. CAP MARKED "BAKER 6938"
- STONE FOUND
- △ R.R. SPIKE SET

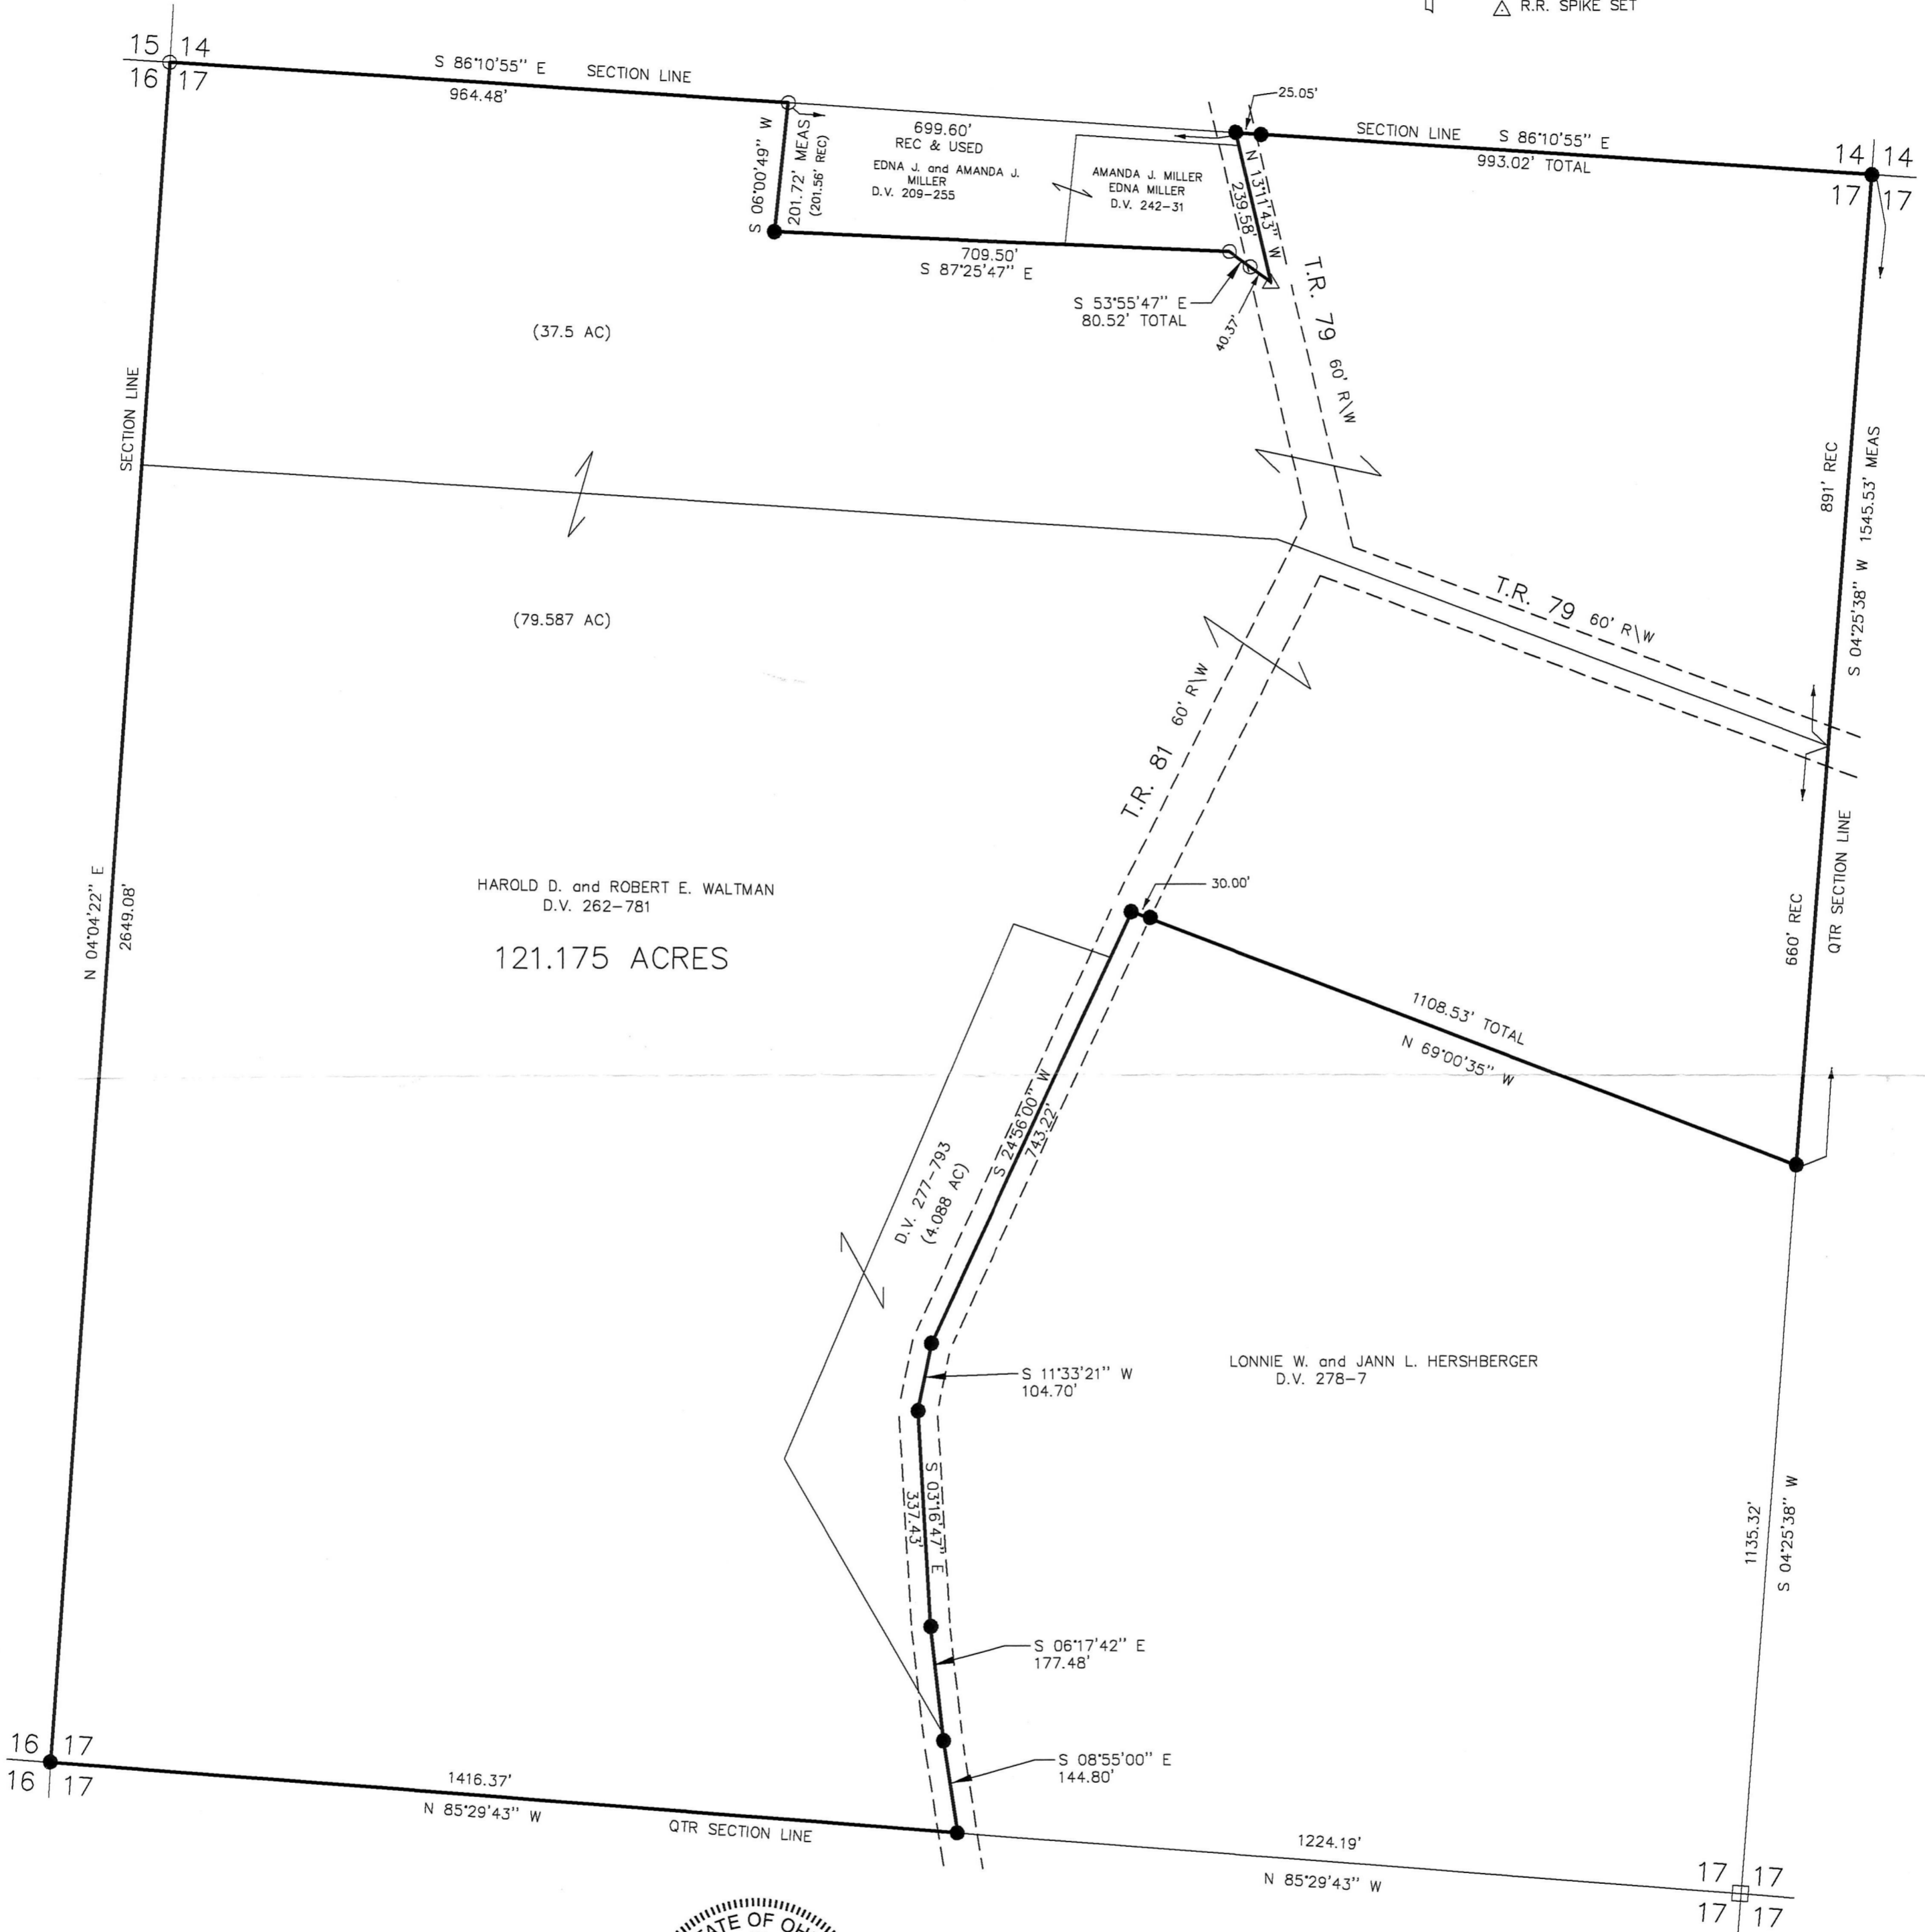

I CERTIFY THIS SURVEY TO BE CORRECT
 TO THE BEST OF MY KNOWLEDGE

Donald C. Baker
 DONALD C. BAKER PS 6938

DATE: MAY 1, 2001 REVISED NAMES: JUNE 12, 2017

F.C.C. - FDB Comp File name: C:\JOBS\S-211-01
 C:\JOBS\S-375-01



DONALD C. BAKER SURVEYING
 138 N. CLAY ST.
 MILLERSBURG, OHIO 44654
 PH. 330-674-4788
 FAX 330-674-6027

PLAT APPROVED

8/10/2017

APPROVED FOR TRANSFER ONLY
 NO SUBDIVISION PLAT REQUIRED
 (O.R.C. 711.001 & 711.131)
 Lot(s) not for building unless
 approved by Board of Health.
 HOLMES CO. PLANNING COMMISSION
 By: *[Signature]* Date: *8/10/2017*