

PAINT TOWNSHIP
N.W. QTR. SECTION 29
T-15 N; R-11 W
HOLMES COUNTY, OHIO

SURVEYED FOR: ROMAN MILLER

REFERENCES

DEED VOL. 251 PAGE 162
O.R. VOL. 191 PAGE 108
O.R. VOL. 255 PAGE 4254
O.R. VOL. 260 PAGE 3845


PLAT VOL. 5 PAGE 75
PLAT VOL. 5 PAGE 76
PLAT VOL. 14 PAGE 344
PLAT VOL. 14 PAGE 968
PLAT VOL. 16 PAGE 520
PLAT VOL. 17 PAGE 425
PLAT VOL. 18 PAGE 32
PLAT VOL. 19 PAGE 798
PLAT VOL. 19 PAGE 805
PLAT VOL. 19 PAGE 2695
PLAT VOL. 19 PAGE 3228
PLAT VOL. 19 PAGE 3227

UNRECORDED 4.786 AC. SURVEY BY
DONALD C. BAKER DATED JAN. 30, 2017
UNRECORDED 6.973 AC. SURVEY BY
DONALD C. BAKER DATED MARCH 16, 2017

BEARINGS FROM PLAT VOL. 14 PAGE 968

201700106572
B: 19 P: 3278
FILED FOR RECORD IN
HOLMES COUNTY, OH
ANITA HALL, COUNTY RECORDER
08/15/2017 2:58 PM
PLAT MED. 43.20
PAGES: 1

ORV 261 PG 1215

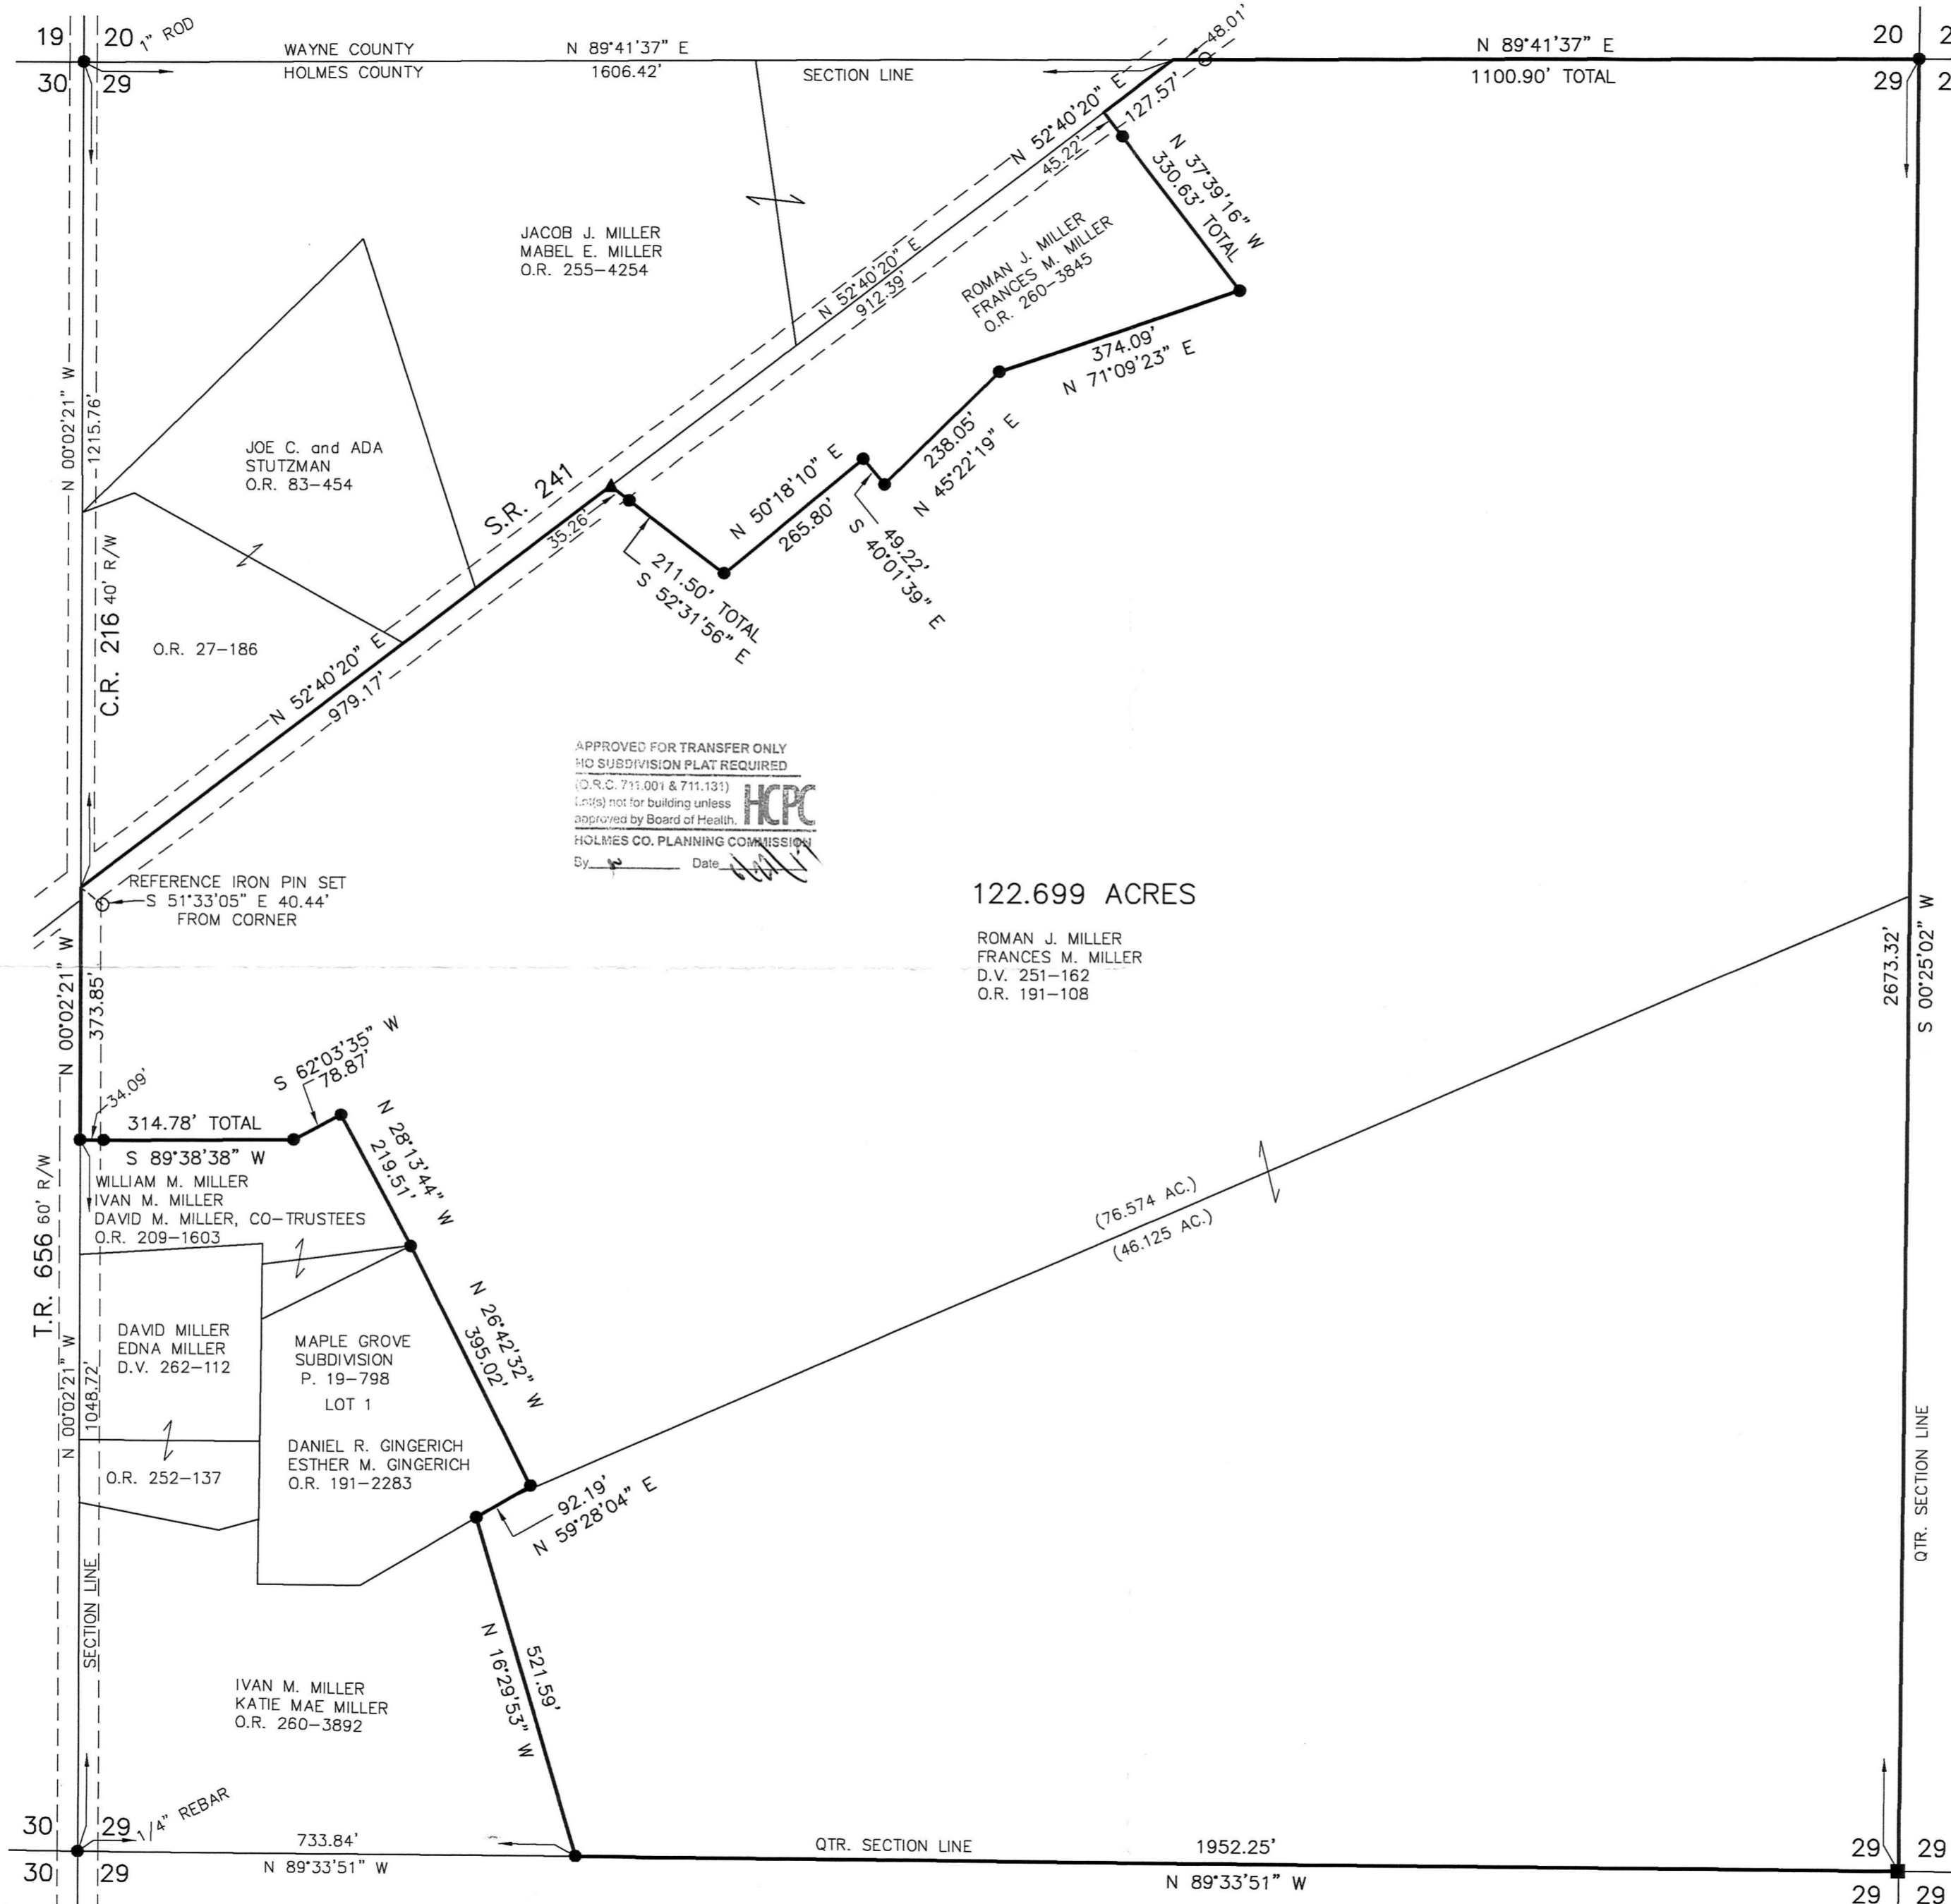

APPROVED FOR TRANSFER ONLY
HO SUBDIVISION PLAT REQUIRED
(O.R.C. 711.001 & 711.131)
(L-19s) not for building unless
approved by Board of Health
HCP
HOLMES CO. PLANNING COMMISSION
By: _____ Date: _____

122.699 ACRES
ROMAN J. MILLER
FRANCES M. MILLER
D.V. 251-162
O.R. 191-108



SCALE: 1"=200'

- STONE FOUND
- ▲ R.R. SPIKE FOUND
- 5/8" REBAR FOUND UNLESS OTHERWISE NOTED
- 5/8" REBAR SET WITH I.D. CAP I.D. CAP MARKED "BAKER 6938"



I CERTIFY THIS SURVEY TO BE CORRECT TO THE BEST OF MY KNOWLEDGE.
Donald C. Baker
DONALD C. BAKER P.S. 6938
DATE: JUNE 16, 2017
FDB\KES\ADC
FILE NAME: WORK4\S-196-17\ALG

PLAT APPROVED
6/23/2017

DONALD C. BAKER SURVEYING
138 N. CLAY STREET
MILLERSBURG, OHIO 44654
PH. 330-674-4788
FAX 330-674-6027