

201700106715

B: 19 P: 3284

FILED FOR RECORD IN
HOLMES COUNTY, OH

ANITA HALL, COUNTY RECORDER

08/25/2017 11:38 AM

REFERENCES

DEED VOL. 218 PAGE 48 SMALL PLAT . 40.00

DEED VOL. 240 PAGE 334 PAGES: 1

O.R. VOL. 179 PAGE 3260

PLAT VOL. 16 PAGE 851


PLAT VOL. 17 PAGE 722

BEARINGS FROM PLAT VOL. 16 PAGE 851

ORV 261 PGS 1946 +
1948

WALNUT CREEK TOWNSHIP
N.W. QTR. SECTION 25
T-9 N; R-4 W
HOLMES COUNTY, OHIO

SURVEYED FOR: ADEN MILLER

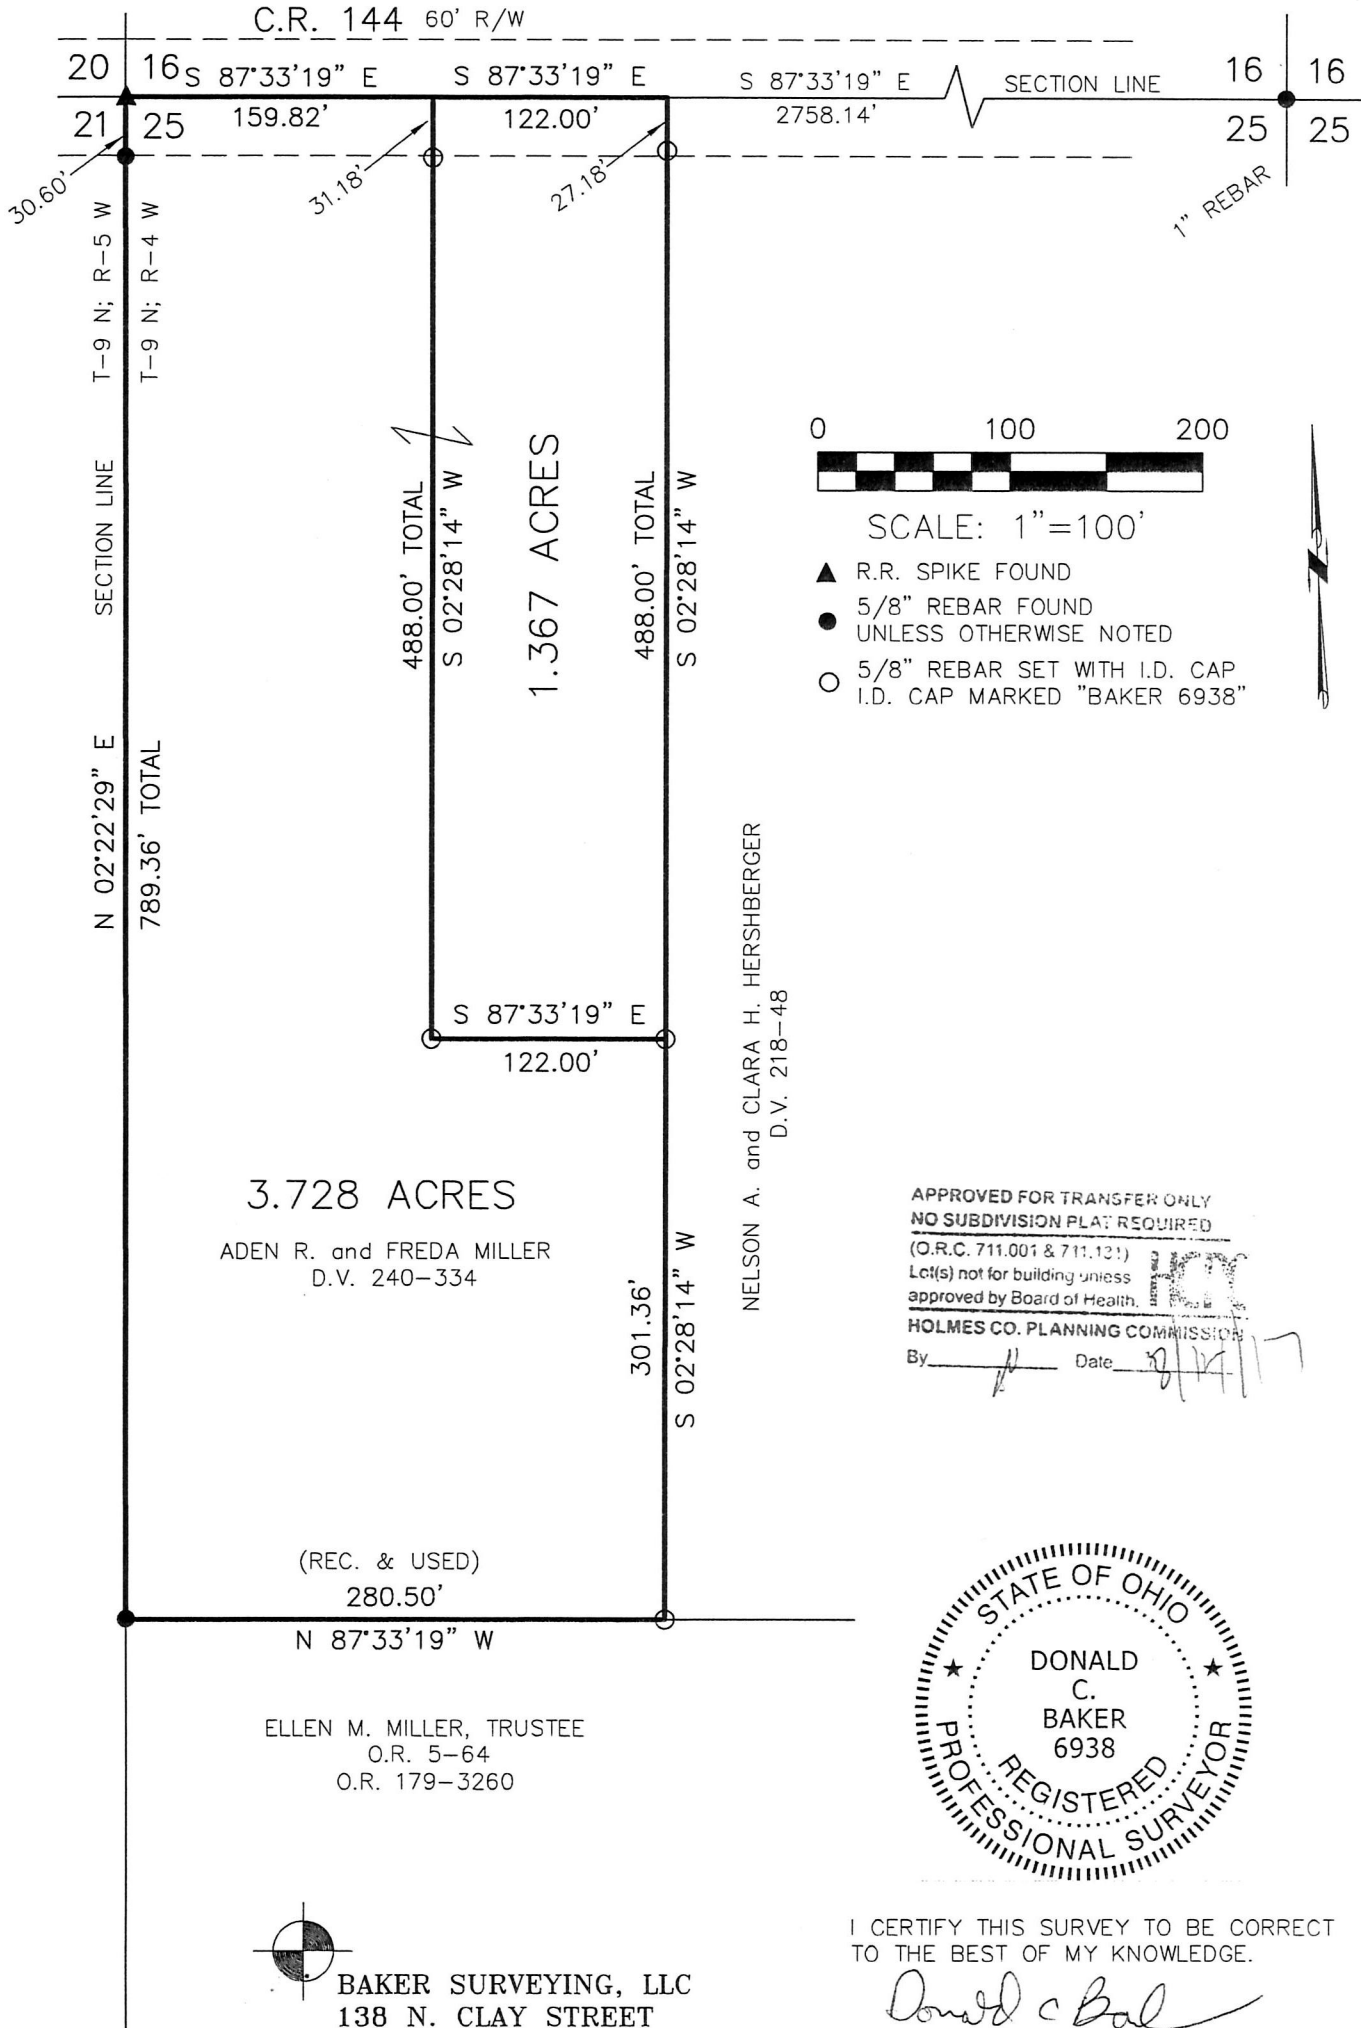

SCALE: 1"=100'

- ▲ R.R. SPIKE FOUND
- 5/8" REBAR FOUND UNLESS OTHERWISE NOTED
- 5/8" REBAR SET WITH I.D. CAP I.D. CAP MARKED "BAKER 6938"

NELSON A. and CLARA H. HERSHBERGER
D.V. 218-48

APPROVED FOR TRANSFER ONLY
NO SUBDIVISION PLAT REQUIRED

(O.R.C. 711.001 & 711.121)

Lct(s) not for building unless approved by Board of Health.

HOLMES CO. PLANNING COMMISSION

By: [Signature] Date: 8/11/17



I CERTIFY THIS SURVEY TO BE CORRECT TO THE BEST OF MY KNOWLEDGE.


[Signature of Donald C. Baker]

DONALD C. BAKER P.S. 6938

DATE: JUNE 9, 2017

FDB\VJD

FILE NAME: WORK4\S-259-17\ALG

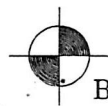

BAKER SURVEYING, LLC
138 N. CLAY STREET
MILLERSBURG, OHIO 44654
PH. 330-674-4788
FAX 330-674-6027

PLAT APPROVED

8/11/2017