

201700106720

B: 19 P: 3285

FILED FOR RECORD IN
HOLMES COUNTY, OH

ANITA HALL, COUNTY RECORDER

08/25/2017 12:17 PM



SMALL PLAT . 40.00

PAGES: 1

ORV 261 1953 &
1955

RIPLEY TOWNSHIP
S.W. QTR. SECTION 25
T-18 N; R-14 W
HOLMES COUNTY, OHIO

SURVEYED FOR: KYLE MCCOY

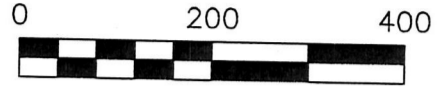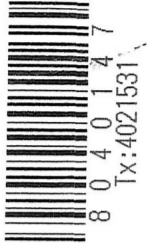


SCALE: 1"=200'

- STONE FOUND
- 5/8" REBAR FOUND UNLESS OTHERWISE NOTED
- ▲ R.R. SPIKE FOUND
- △ R.R. SPIKE SET
- 5/8" REBAR SET WITH I.D. CAP I.D. CAP MARKED "BAKER 6938"

REFERENCES

O.R. VOL. 241 PAGE 1342
 O.R. VOL. 249 PAGE 5932
 PLAT VOL. 12 PAGE 688
 BEARINGS FROM
 PLAT VOL. 12 PAGE 688

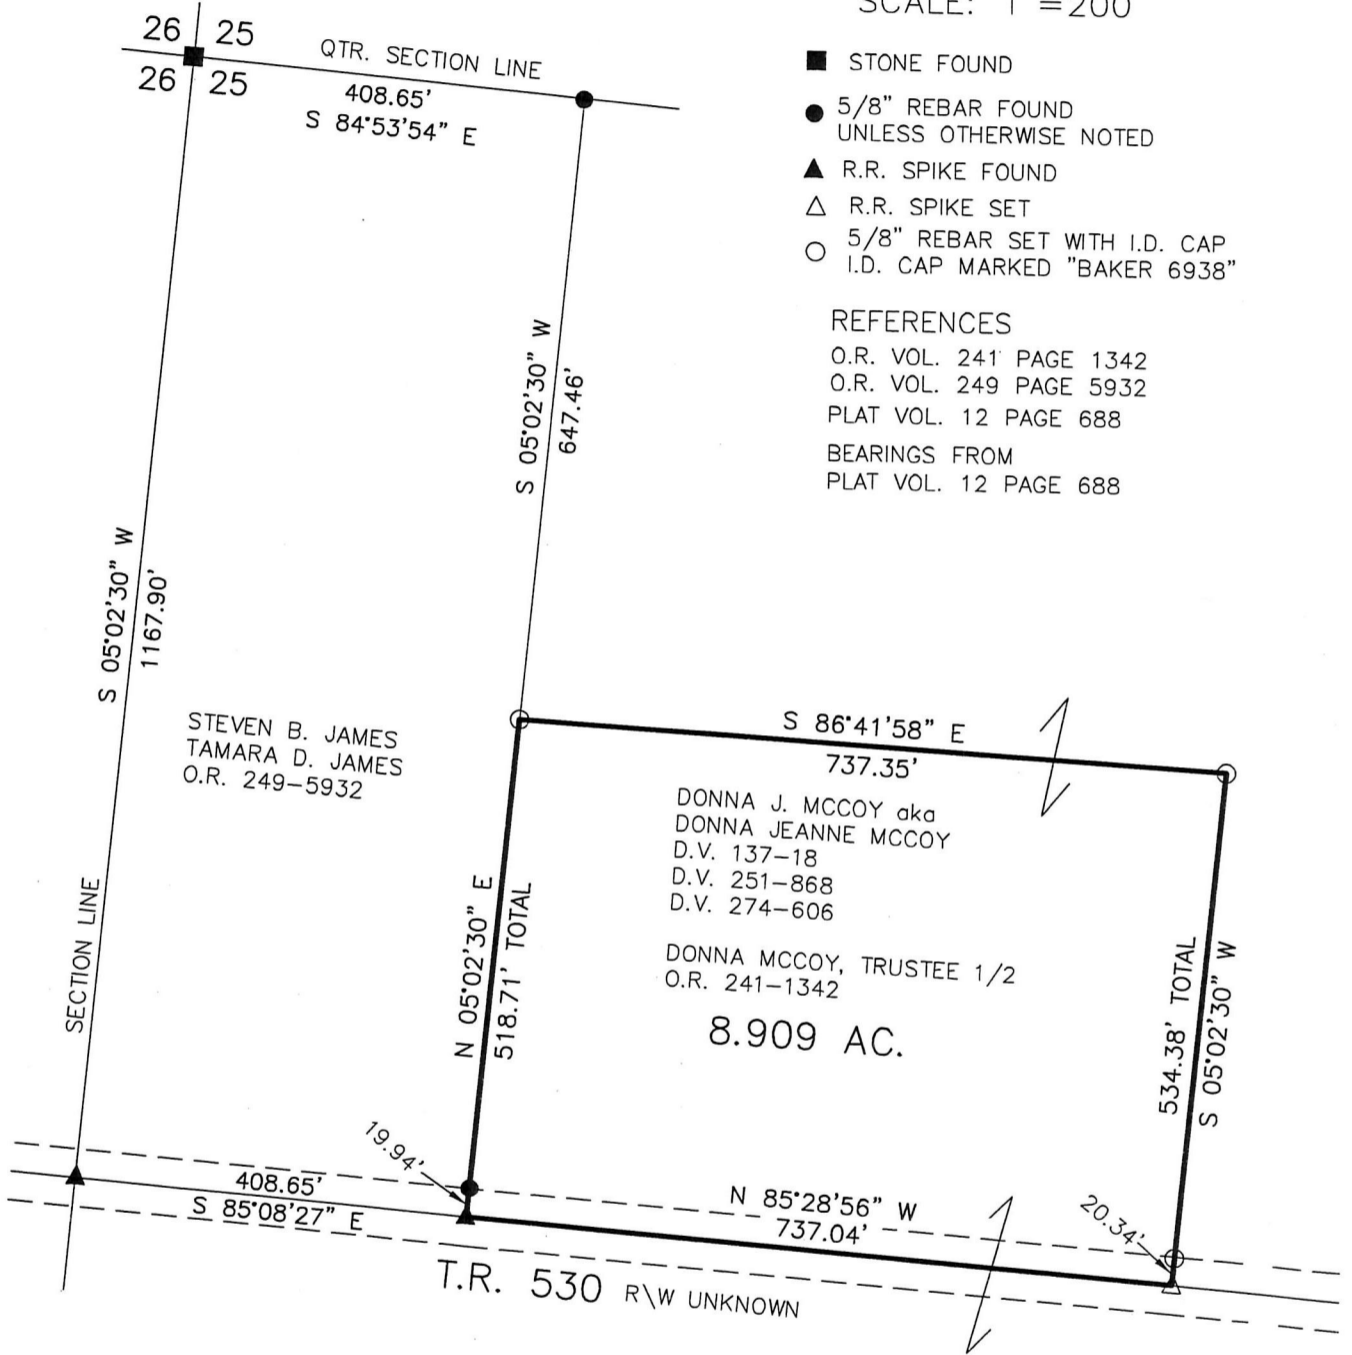

APPROVED FOR TRANSFER ONLY
 NO SUBDIVISION PLAT REQUIRED
 (O.R.C. 711.001 & 711.131)
 Lot(s) not for building unless approved by Board of Health.

HCPC

HOLMES CO. PLANNING COMMISSION

By: [Signature] Date: 8-25-17

PLAT APPROVED

8/25/2017

I CERTIFY THIS SURVEY TO BE CORRECT TO THE BEST OF MY KNOWLEDGE.

[Signature]
 DONALD C. BAKER P.S. 6938
 DATE: SEPT. 22, 2016
 FDB\KES
 FILE NAME: WORK4\S-492-16



BAKER SURVEYING, LLC
 138 N. CLAY STREET
 MILLERSBURG, OHIO 44654
 PH. 330-674-4788
 FAX 330-674-6027