

SCALE: 1"=200'

- 5/8" REBAR FOUND UNLESS OTHERWISE NOTED
- 5/8" REBAR SET WITH I.D. CAP I.D. CAP MARKED "BAKER 6938"



WALNUT CREEK TOWNSHIP
N.E. QTR. SECTION 22
T-9 N; R-5 W
HOLMES COUNTY, OHIO

SURVEYED FOR: BRIAN RABER

APPROVED FOR TRANSFER ONLY
NO SUPERVISION REQUIRED
(O.R. 255-5545 & 255-5550)
approved by _____
HOLMES CO. PLAT
By MW Date 6/21/17

201700106750
B: 19 P: 3287
FILED FOR RECORD IN
HOLMES COUNTY, OH
ANITA HALL, COUNTY RECORDER
08/29/2017 11:05 AM
SMALL PLAT . 40.00
PAGES: 1

ORV 261 PGS 2093 & 2097

- REFERENCES
- O.R. VOL. 255 PAGE 1307
 - PLAT VOL. 2 PAGE 420
 - PLAT VOL. 19 PAGE 2866
 - PLAT VOL. 19 PAGE 2938
 - BEARINGS FROM PLAT VOL. 19 PAGE 2866



PLAT APPROVED

4/26/2017



I CERTIFY THIS SURVEY TO BE CORRECT TO THE BEST OF MY KNOWLEDGE.

Donald C. Baker
DONALD C. BAKER P.S. 6938
DATE: MARCH 13, 2017
KES\JNG
FILE NAME: WORK4\S-104-17

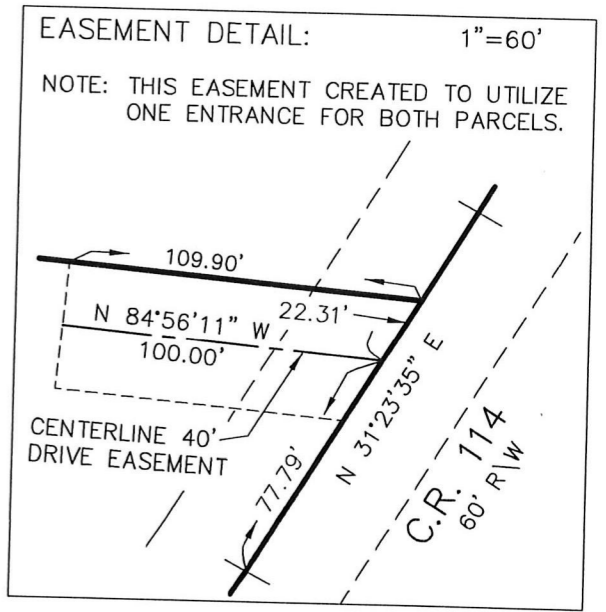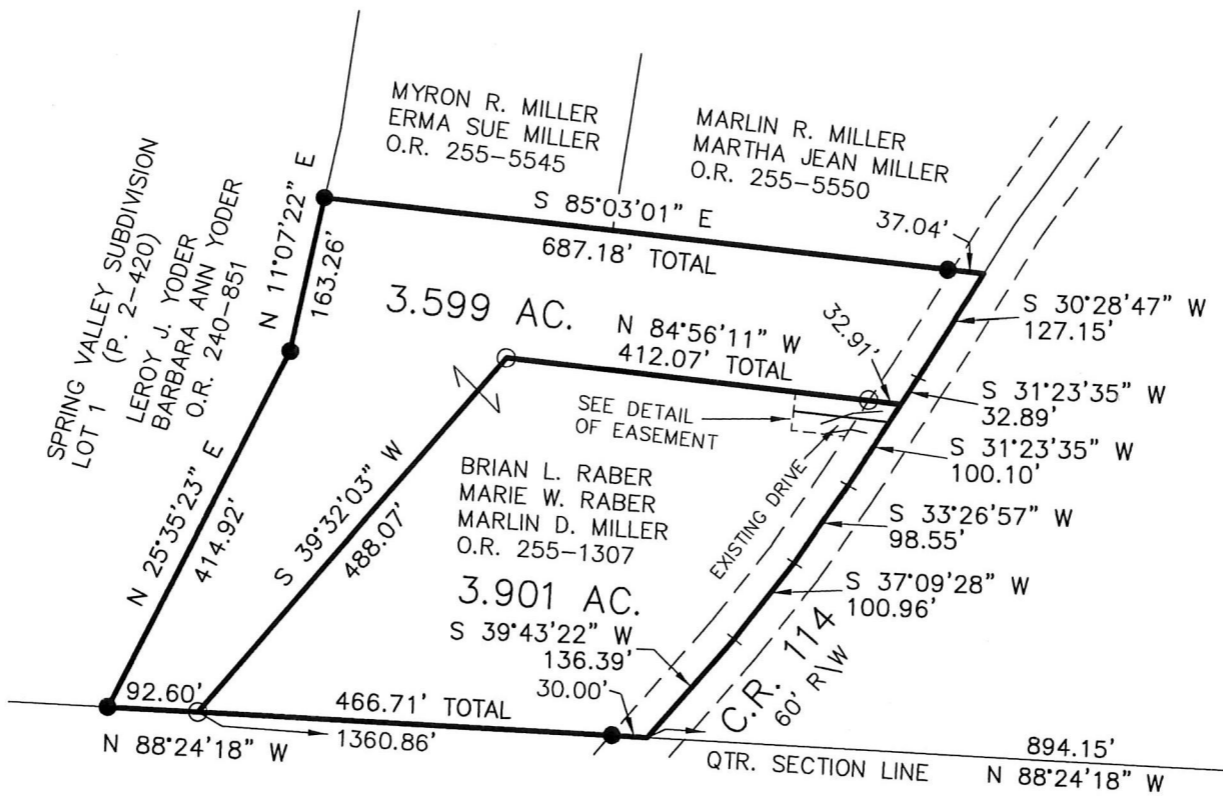

BAKER SURVEYING, LLC
138 N. CLAY STREET
MILLERSBURG, OHIO 44654
PH. 330-674-4788
FAX 330-674-6027

22 | 21
22 | 21
1" ROD