


02V 261 Pg 3834,
 3837
 3840


SALT CREEK TOWNSHIP
 4TH. QTR., LOTS 17 and 18
 T-10 N; R-6 W
 HOLMES COUNTY, OHIO

SURVEYED FOR: VIC WEAVER

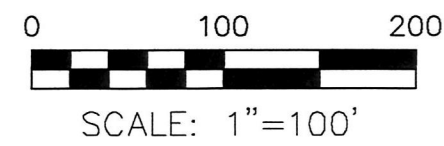

- ▲ R.R. SPIKE FOUND
- 5/8" REBAR FOUND UNLESS OTHERWISE NOTED
- 5/8" REBAR SET WITH I.D. CAP I.D. CAP MARKED "BAKER 6938"

- REFERENCES
- O.R. VOL. 255 PAGE 66
 - O.R. VOL. 255 PAGE 70
 - O.R. VOL. 260 PAGE 5501
 - PLAT VOL. 18 PAGE 147
 - PLAT VOL. 19 PAGE 2883
 - PLAT VOL. 19 PAGE 3245
 - BEARINGS FROM PLAT VOL. 19 PAGE 2883

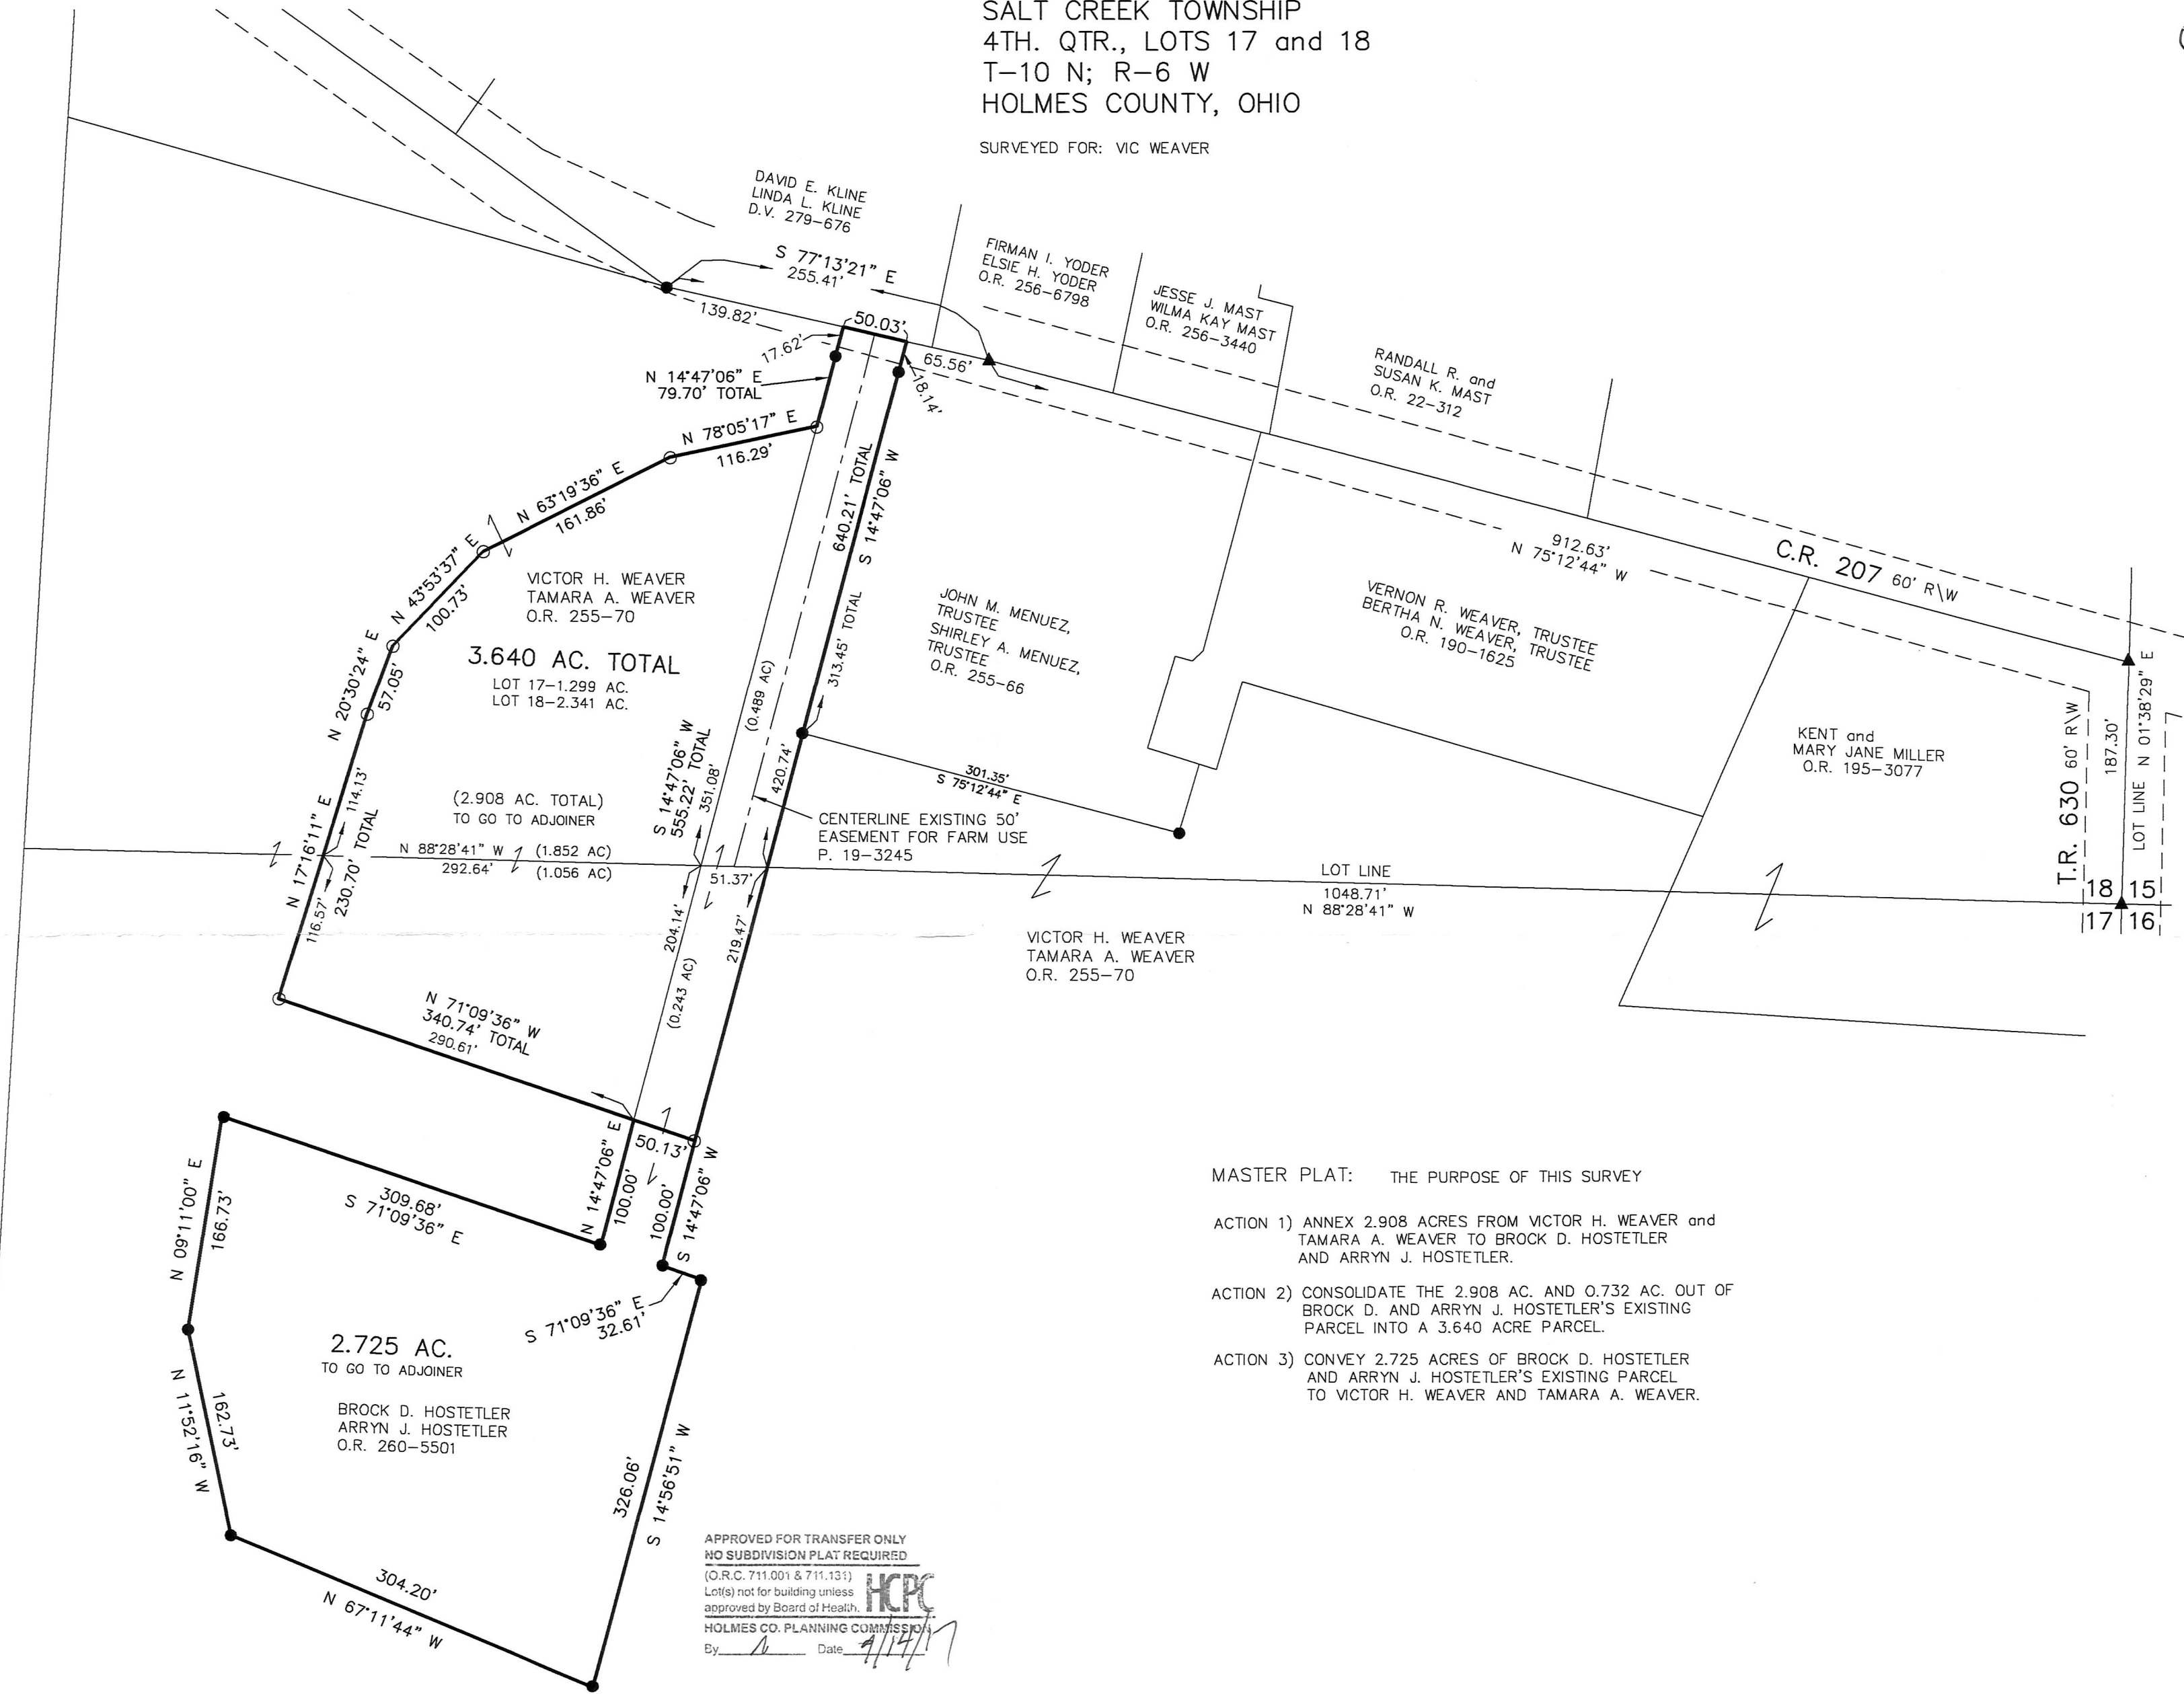

MASTER PLAT: THE PURPOSE OF THIS SURVEY

ACTION 1) ANNEX 2.908 ACRES FROM VICTOR H. WEAVER and TAMARA A. WEAVER TO BROCK D. HOSTETLER AND ARRYN J. HOSTETLER.

ACTION 2) CONSOLIDATE THE 2.908 AC. AND 0.732 AC. OUT OF BROCK D. AND ARRYN J. HOSTETLER'S EXISTING PARCEL INTO A 3.640 ACRE PARCEL.

ACTION 3) CONVEY 2.725 ACRES OF BROCK D. HOSTETLER AND ARRYN J. HOSTETLER'S EXISTING PARCEL TO VICTOR H. WEAVER AND TAMARA A. WEAVER.

APPROVED FOR TRANSFER ONLY
 NO SUBDIVISION PLAT REQUIRED
 (O.R.C. 711.001 & 711.131)
 Lot(s) not for building unless approved by Board of Health.
 HOLMES CO. PLANNING COMMISSION
 By: _____ Date: 9/14/17



I CERTIFY THIS SURVEY TO BE CORRECT TO THE BEST OF MY KNOWLEDGE.

 DONALD C. BAKER P.S. 6938
 DATE: AUGUST 28, 2017
 ALG\VDJ
 FILE NAME: WORK4\S-441-17

BAKER SURVEYING, LLC
 138 N. CLAY STREET
 MILLERSBURG, OHIO 44654
 PH. 330-674-4788
 FAX 330-674-6027

PLAT APPROVED
 9/13/2017