
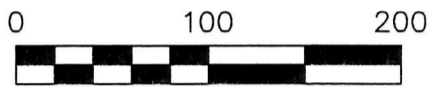


BERLIN TOWNSHIP
4TH. QTR., LOT 2
T-9 N; R-6 W
HOLMES COUNTY, OHIO

DRV 261 PG 4027

SURVEYED FOR: JOE WENGERD

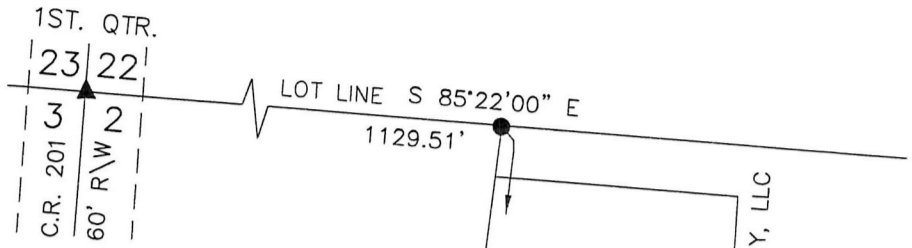


SCALE: 1"=100'

- ▲ R.R. SPIKE FOUND
- 5/8" REBAR FOUND
UNLESS OTHERWISE NOTED
- MAG NAIL SET
- △ R.R. SPIKE SET

REFERENCES

- DEED VOL. 211 PAGE 727
- O.R. VOL. 254 PAGE 7106
- PLAT VOL. 2A PAGE 161
- PLAT VOL. 3 PAGE 9 B
- PLAT VOL. 17 PAGE 518
- PLAT VOL. 19 PAGE 1372
- BEARINGS FROM
PLAT VOL. 19 PAGE 1372

7/20/2017
PLAT APPROVED

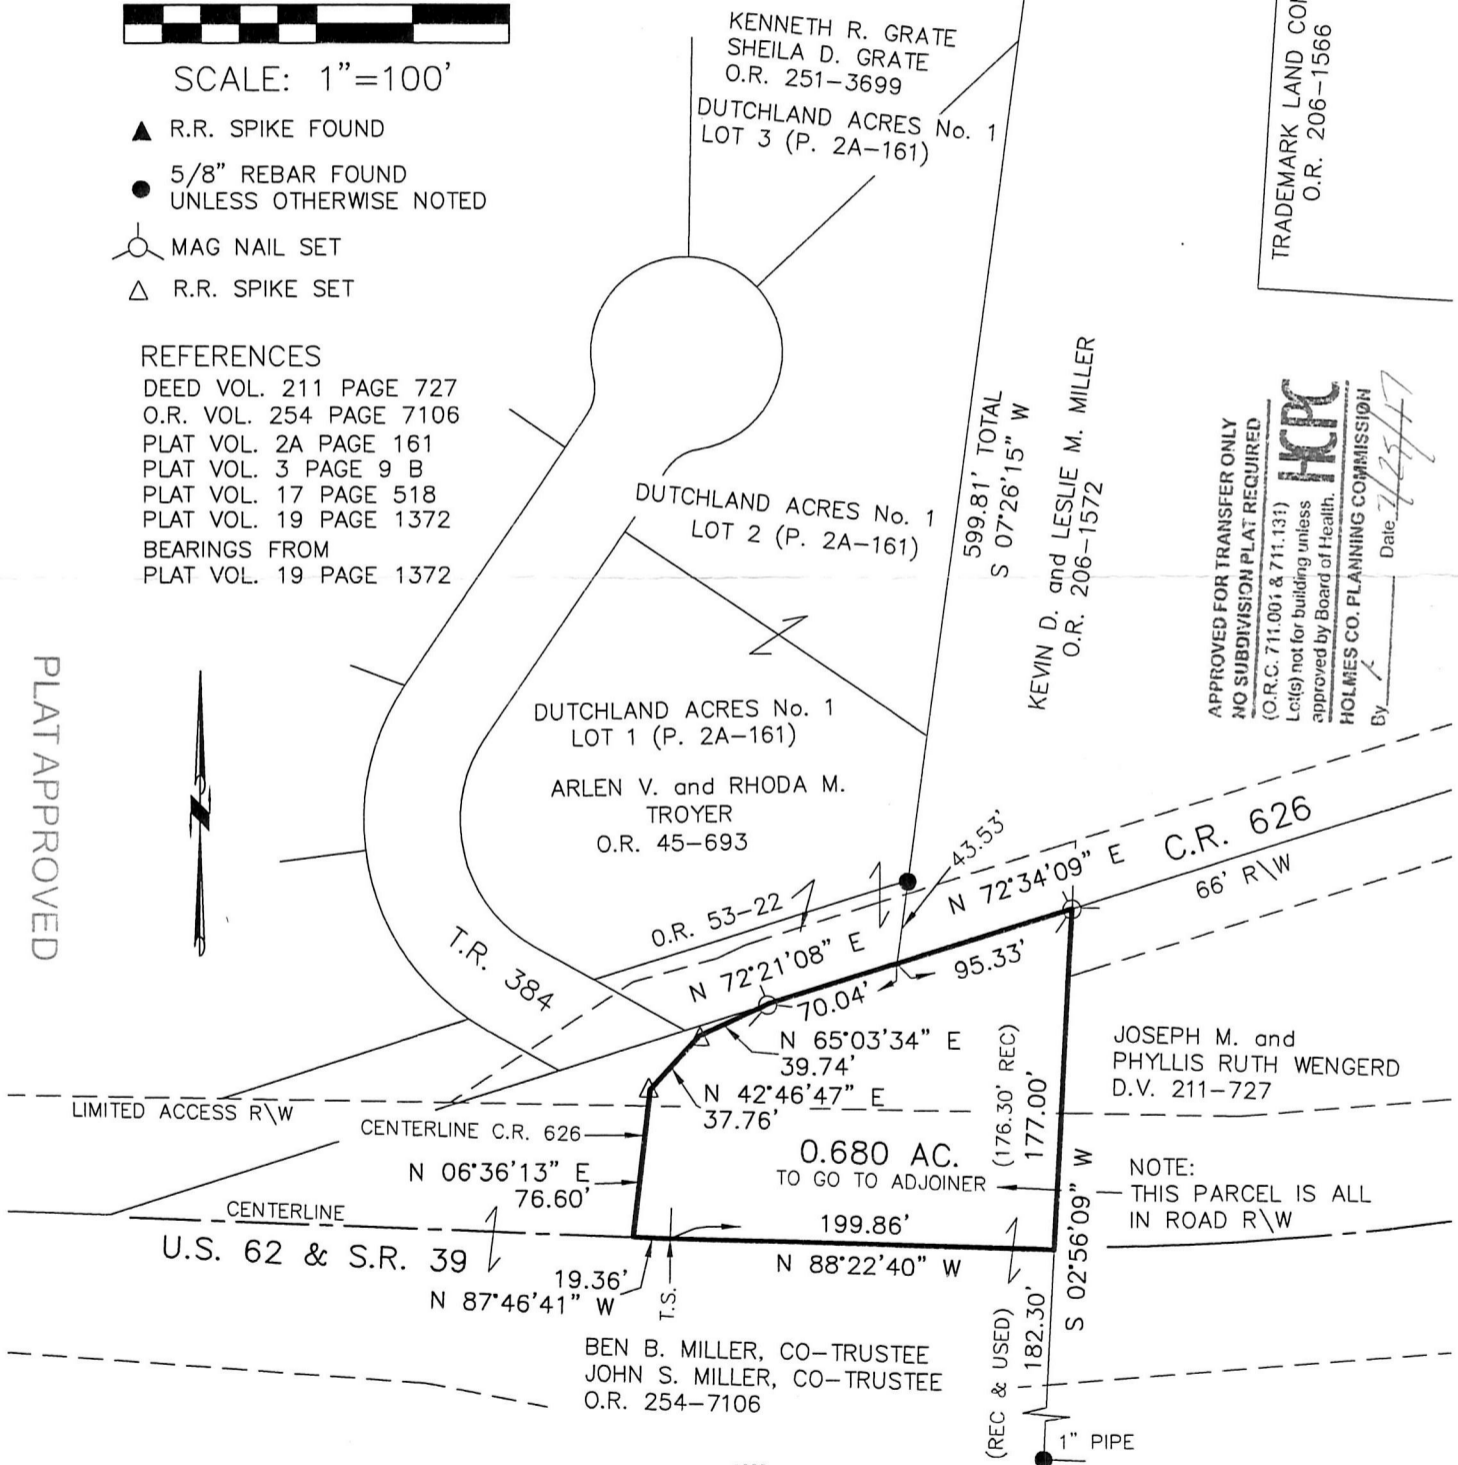

APPROVED FOR TRANSFER ONLY
NO SUBDIVISION PLAT REQUIRED
(O.R.C. 711.001 & 711.131)
Lot(s) not for building unless
approved by Board of Health.
HPC
HOLMES CO. PLANNING COMMISSION
By: [Signature] Date: 7/25/17

I CERTIFY THIS SURVEY TO BE CORRECT
TO THE BEST OF MY KNOWLEDGE.

Donald C. Baker
DONALD C. BAKER P.S. 6938

DATE: JULY 12, 2017

KES\ADC

FILE NAME: WORK4\S-315-17

Tx:4021886
8 0 4 0 7 9 2



BAKER SURVEYING, LLC
138 N. CLAY STREET
MILLERSBURG, OHIO 44654
PH. 330-674-4788
FAX 330-674-6027