


BERLIN TOWNSHIP
 3RD. QTR., LOTS 18 & 19
 T-9 N; R-5 W
 HOLMES COUNTY, OHIO

SURVEYED FOR: DAVID BEACHY

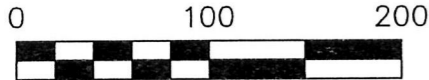

SCALE: 1"=100'

- STONE FOUND
- 5/8" REBAR FOUND UNLESS OTHERWISE NOTED
- 5/8" REBAR SET WITH I.D. CAP I.D. CAP MARKED "BAKER 6938"



I CERTIFY THIS SURVEY TO BE CORRECT TO THE BEST OF MY KNOWLEDGE.

Donald C. Baker

DONALD C. BAKER P.S. 6938

DATE: SEPT. 21, 2017

FDB\VJD

FILE NAME: WORK4\S-487-17

REFERENCES

- DEED VOL. 242 PAGE 866
- DEED VOL. 246 PAGE 674
- O.R. VOL. 253 PAGE 2012
- PLAT VOL. 7 PAGE 262
- PLAT VOL. 10 PAGE 71
- PLAT VOL. 13 PAGE 97
- PLAT VOL. 12 PAGE 183
- PLAT VOL. 2 PAGE 256
- PLAT VOL. 14 PAGE 107
- BEARINGS FROM PLAT VOL. 2 PAGE 256



BAKER SURVEYING, LLC
 138 N. CLAY STREET
 MILLERSBURG, OHIO 44654
 PH. 330-674-4788
 FAX 330-674-6027


APPROVED FOR TRANSFER ONLY
 NO SUBDIVISION PLAT REQUIRED

(O.R.C. 711.001 & 711.131)
 Lot(s) not for building unless approved by Board of Health.



HOLMES CO. PLANNING COMMISSION

By *JD* Date 10-12-17

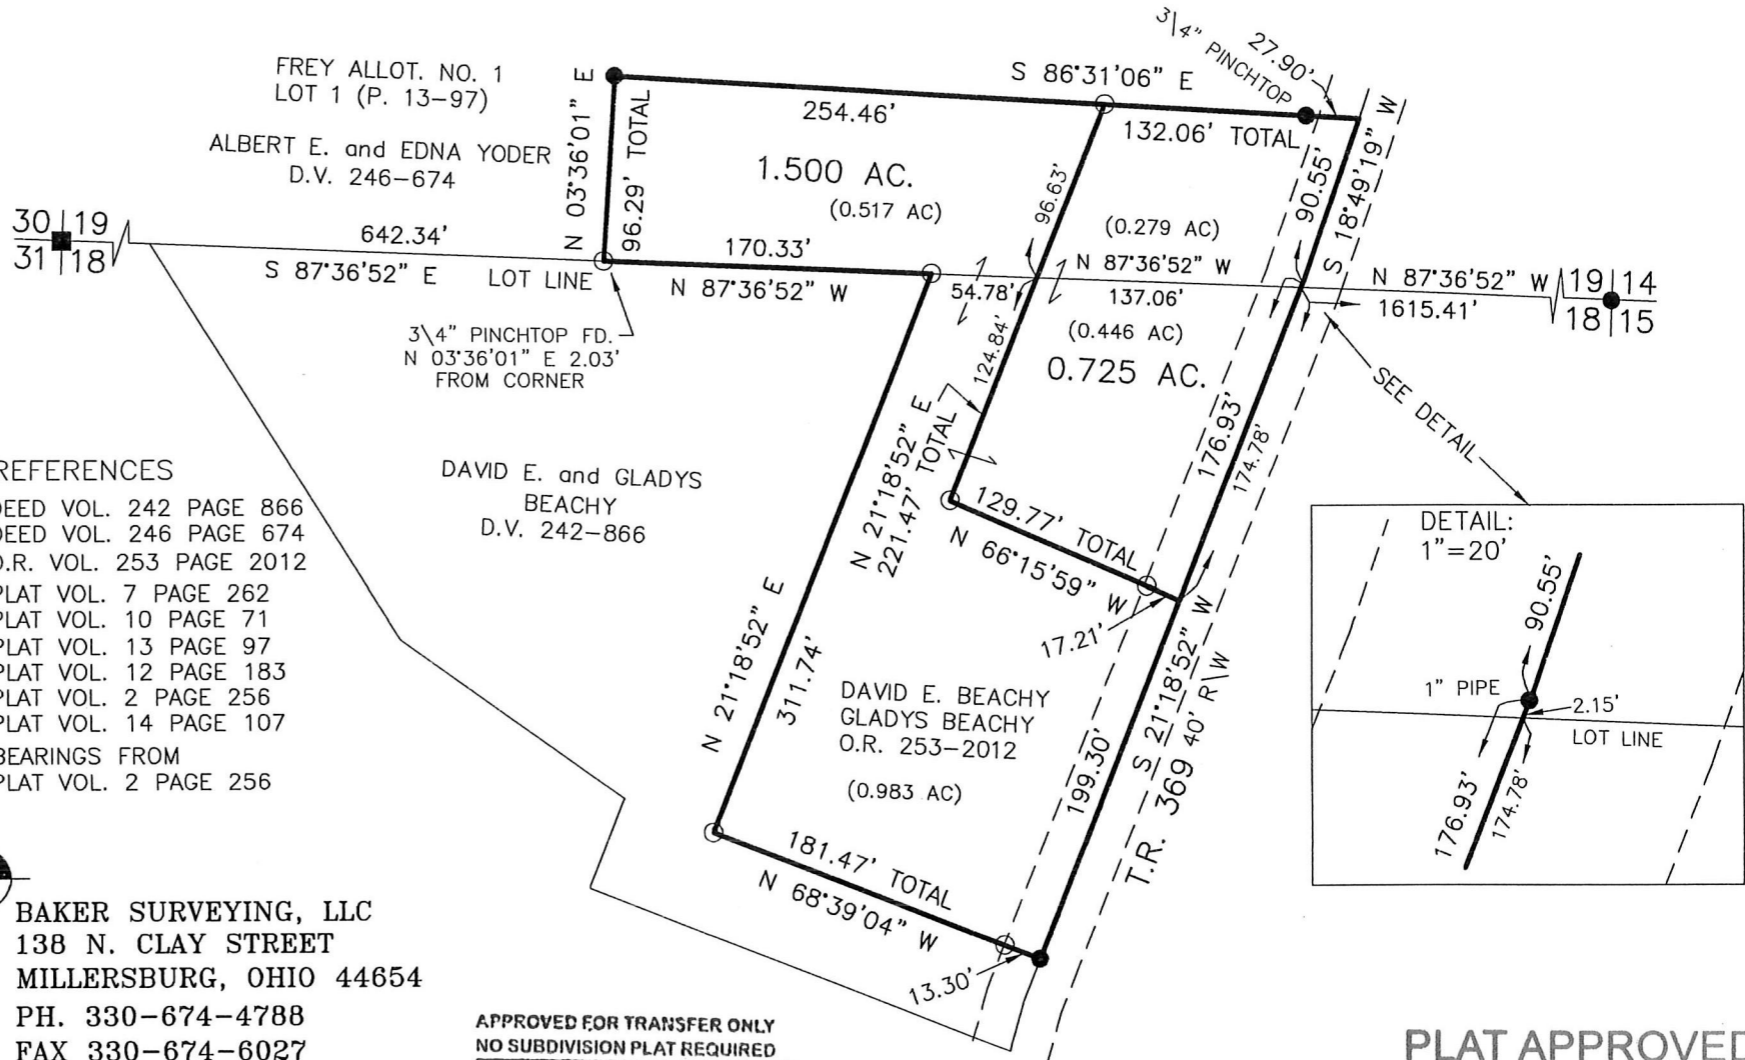

201700107400

B: 19 P: 3317

FILED FOR RECORD IN
 HOLMES COUNTY, OH
 ANITA HALL, COUNTY RECORDER

10/12/2017 10:49 AM

SMALL PLAT . 40.00

PAGES: 1

ORV 261 PGS 5525 + 5527

PLAT APPROVED

10/3/2017