



ORV 261 PGS 5865,
 5870,
 5872 &
 5874

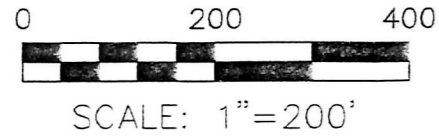

- STONE FOUND
- ▲ R.R. SPIKE FOUND
- 5/8" REBAR FOUND
UNLESS OTHERWISE NOTED
- △ R.R. SPIKE SET
- 5/8" REBAR SET WITH I.D. CAP
I.D. CAP MARKED "BAKER 6938"

PAINT TOWNSHIP
 S.W. QTR. SECTION 6
 T-14 N; R-11 W
 HOLMES COUNTY, OHIO

SURVEYED FOR: MARK MILLER

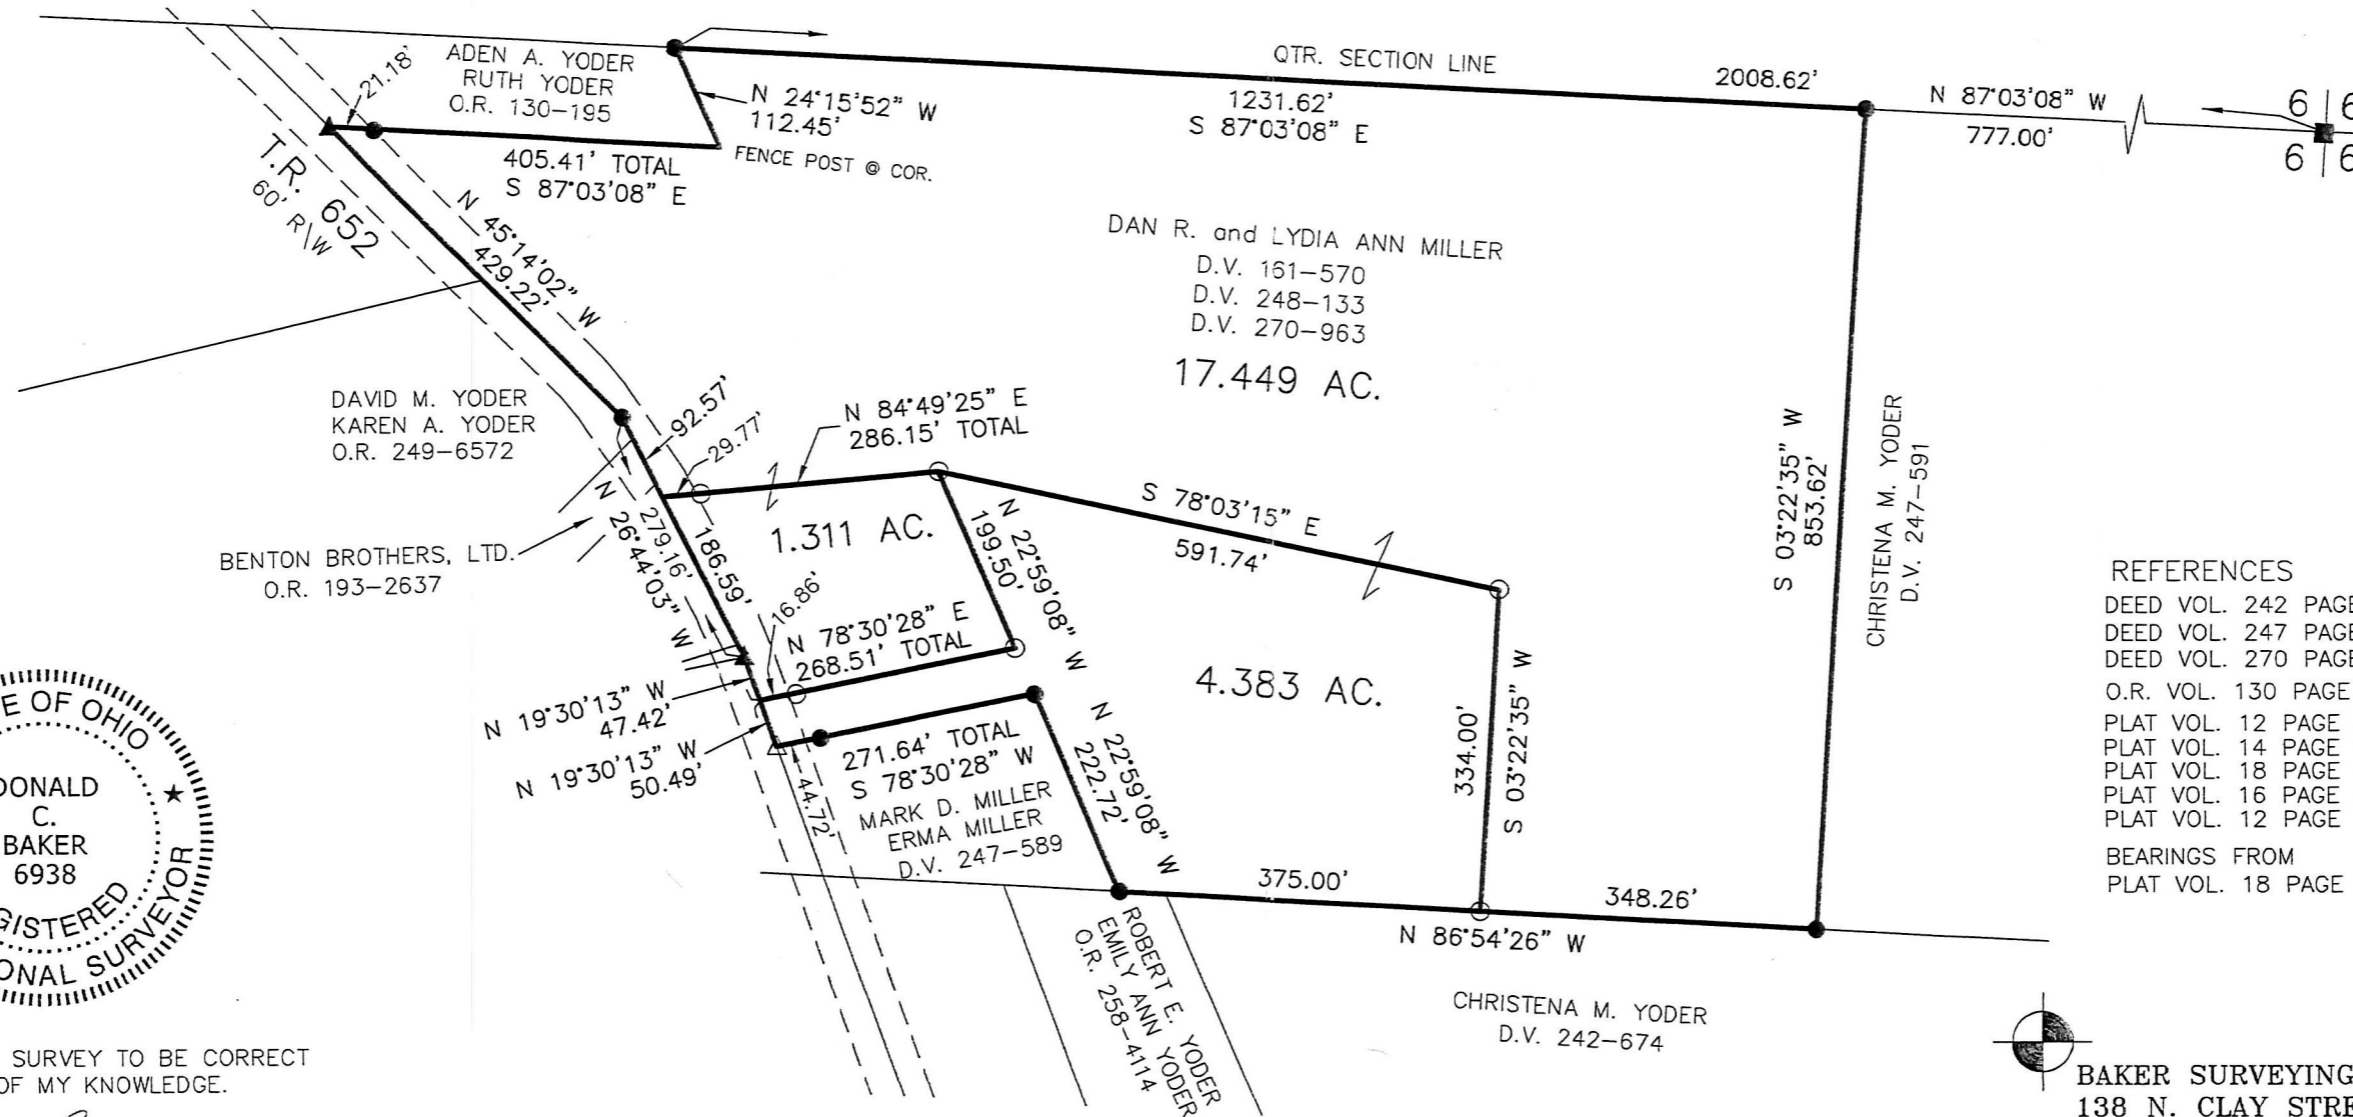

- REFERENCES
- DEED VOL. 242 PAGE 674
 - DEED VOL. 247 PAGE 589
 - DEED VOL. 270 PAGE 963
 - O.R. VOL. 130 PAGE 195
 - PLAT VOL. 12 PAGE 458
 - PLAT VOL. 14 PAGE 102
 - PLAT VOL. 18 PAGE 441
 - PLAT VOL. 16 PAGE 68
 - PLAT VOL. 12 PAGE 172

BEARINGS FROM
 PLAT VOL. 18 PAGE 441

APPROVED FOR TRANSFER ONLY
 NO SUBDIVISION PLAT REQUIRED

(O.R.C. 711.001 & 711.131)
 Lot(s) not for building unless
 approved by Board of Health.

HOLMES CO. PLANNING COMMISSION

By: *[Signature]* Date: *9/28/17*



I CERTIFY THIS SURVEY TO BE CORRECT
 TO THE BEST OF MY KNOWLEDGE.

[Signature]
 DONALD C. BAKER P.S. 6938
 DATE: JULY 18, 2017
 KES\ADC
 FILE NAME: WORK4\S-310-17



BAKER SURVEYING, LLC
 138 N. CLAY STREET
 MILLERSBURG, OHIO 44654
 PH. 330-674-4788
 FAX 330-674-6027

PLAT APPROVED

9/28/2017