

SCALE: 1"=50'

- 5/8" REBAR FOUND UNLESS OTHERWISE NOTED
- MAG NAIL FOUND
- 5/8" REBAR SET WITH I.D. CAP I.D. CAP MARKED "BAKER 6938"

REFERENCES


- DEED VOL. 186 PAGE 279
- DEED VOL. 197 PAGE 218
- O.R. VOL. 161 PAGE 333
- O.R. VOL. 207 PAGE 2734
- O.R. VOL. 207 PAGE 2739
- O.R. VOL. 161 PAGE 333
- O.R. VOL. 207 PAGE 2734
- O.R. VOL. 207 PAGE 2739
- O.R. VOL. 212 PAGE 2737
- O.R. VOL. 212 PAGE 2740
- PLAT VOL. 4 PAGES 8, 87, 130 & 161
- PLAT VOL. 5 PAGE 3
- PLAT VOL. 14 PAGE 516
- PLAT VOL. 17 PAGE 455
- PLAT VOL. 18 PAGES 706 & 707
- PLAT VOL. 19 PAGE 1410
- PLAT VOL. 19 PAGE 1566
- BEARINGS FROM PLAT VOL. 19 PAGE 1566



BAKER SURVEYING, LLC
 138 N. CLAY STREET
 MILLERSBURG, OHIO 44654
 PH. 330-674-4788
 FAX 330-674-6027

BERLIN TOWNSHIP
 3RD. QTR., LOT 25
 T-9 N; R-5 W
 HOLMES COUNTY, OHIO

SURVEYED FOR: ALAN ZINCK

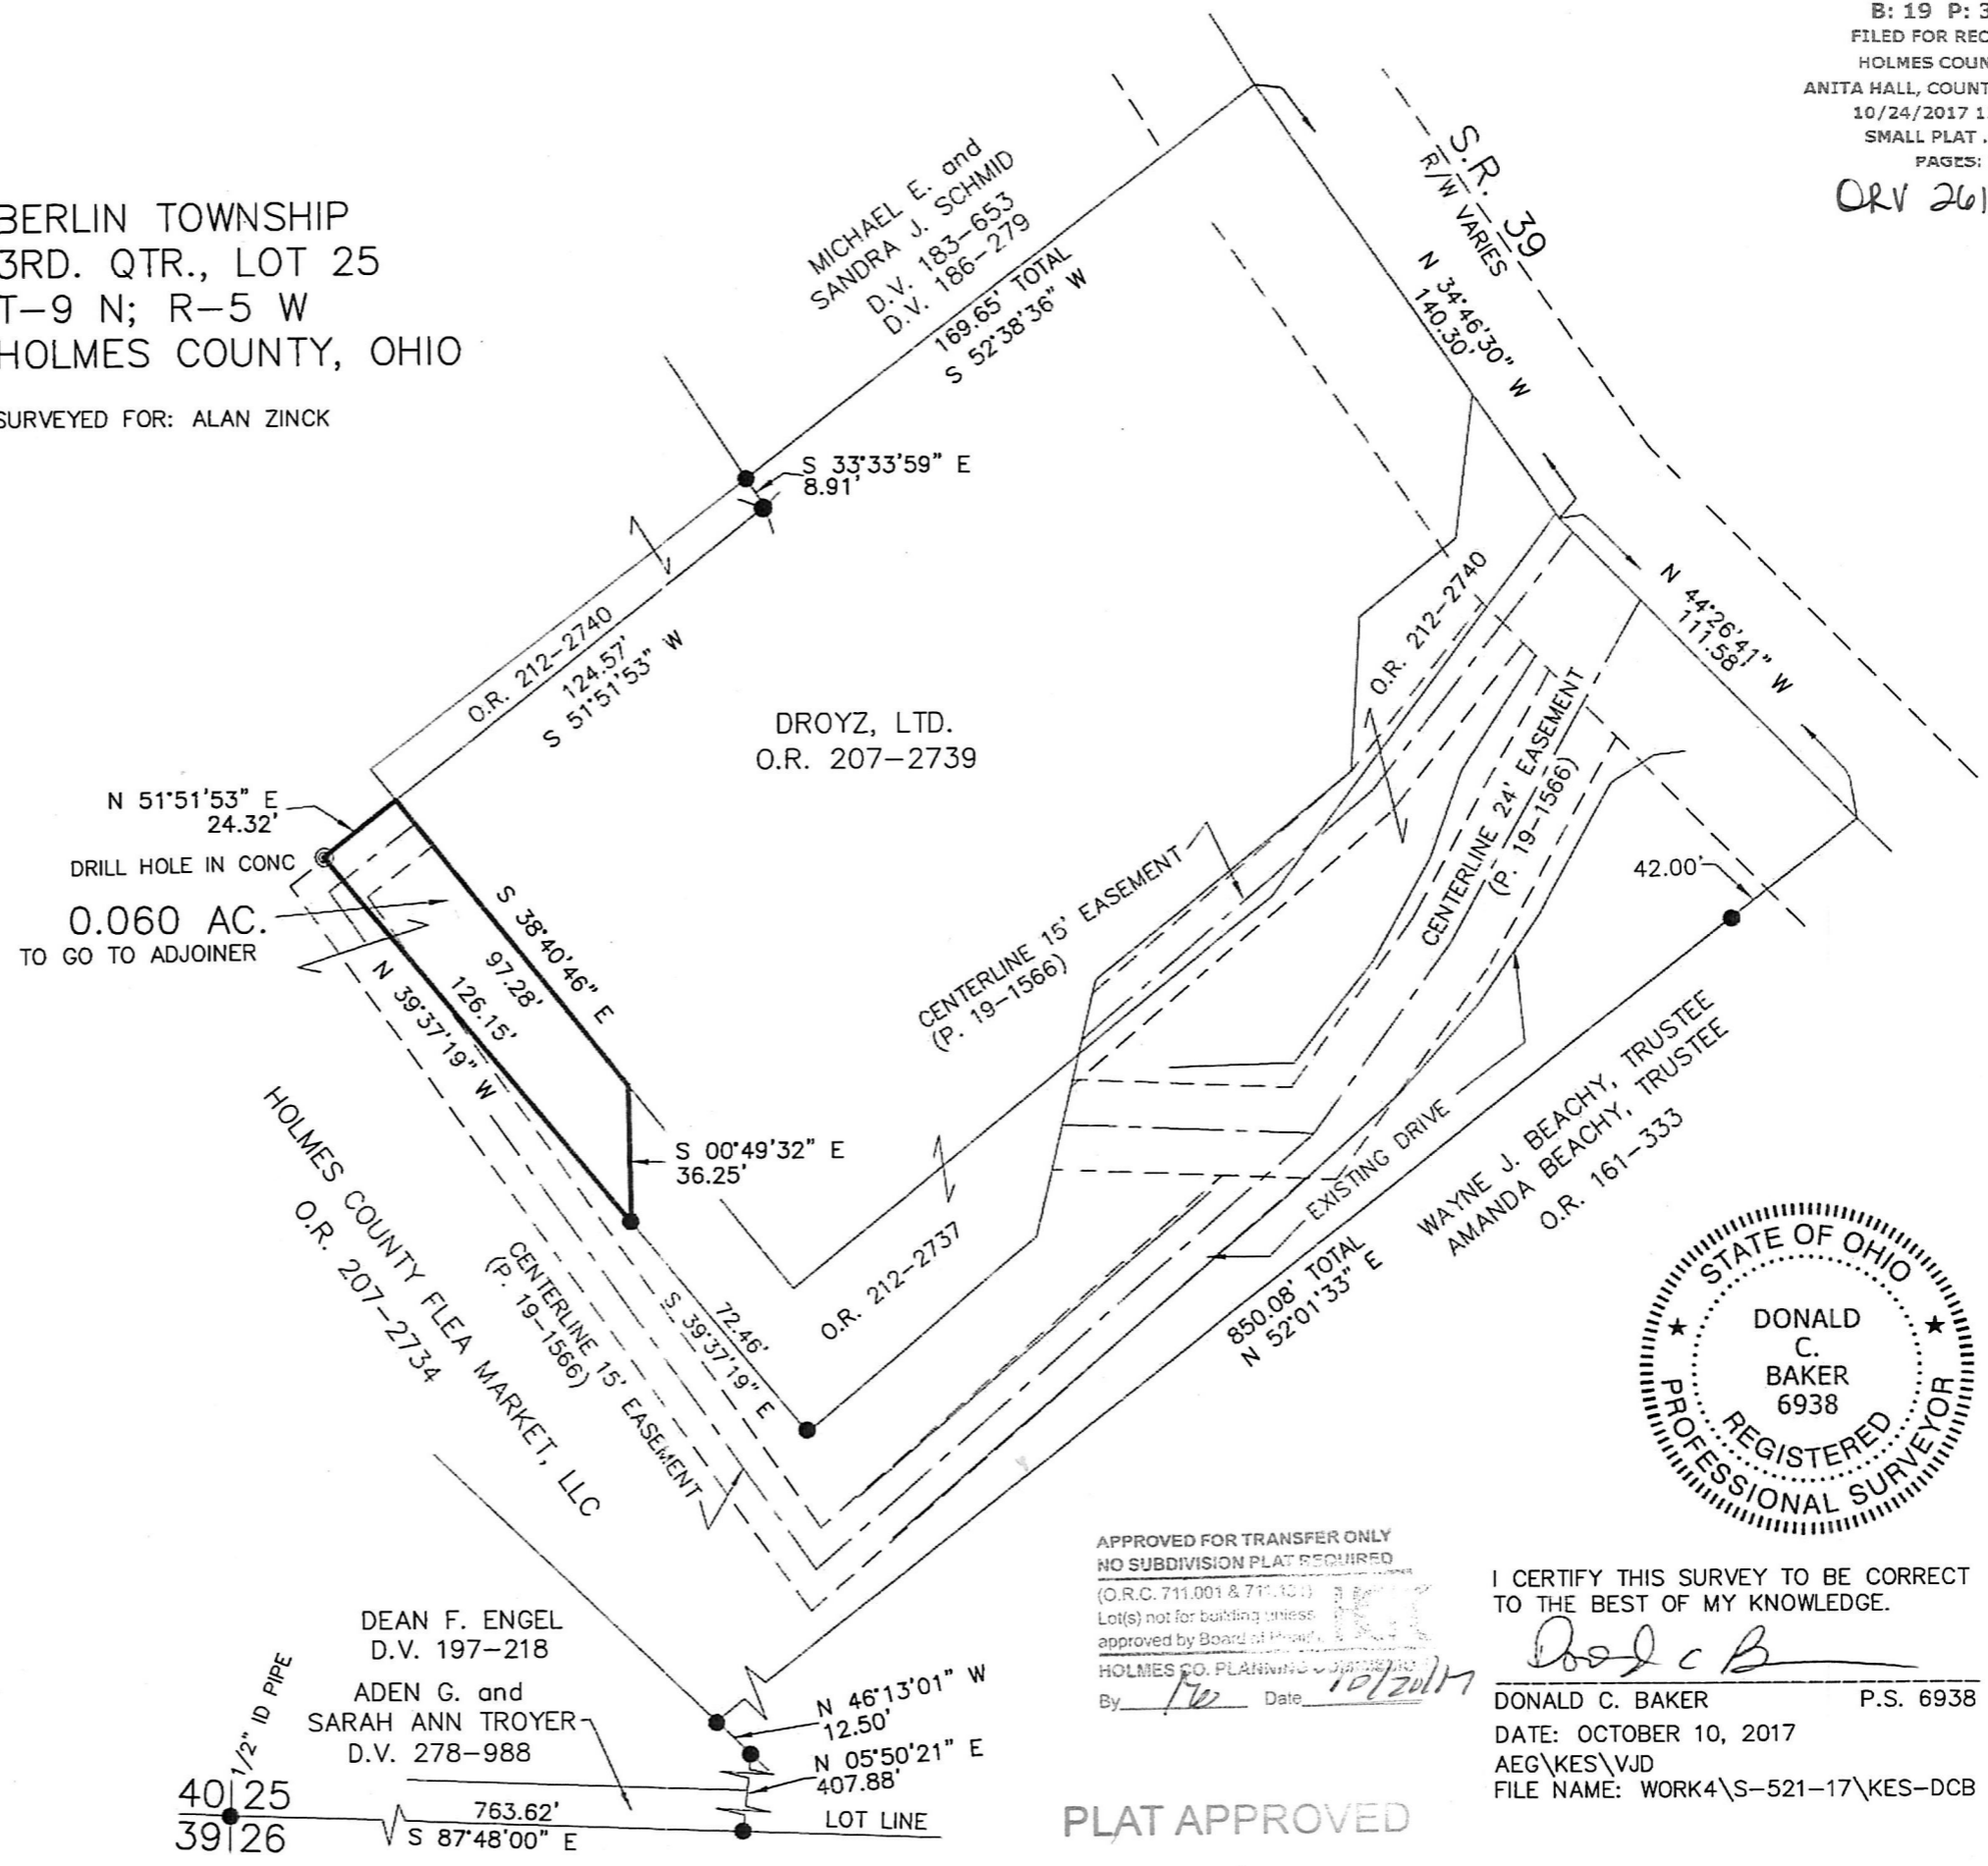

201700107594
 B: 19 P: 3326
 FILED FOR RECORD IN
 HOLMES COUNTY, OH
 ANITA HALL, COUNTY RECORDER
 10/24/2017 12:37 PM
 SMALL PLAT . 40.00
 PAGES: 1
 ORV 261 PG 6568



APPROVED FOR TRANSFER ONLY
 NO SUBDIVISION PLAT REQUIRED
 (O.R.C. 711.001 & 711.101)
 Lot(s) not for building unless approved by Board of Health.
 HOLMES CO. PLANNING COMMISSION
 By: *[Signature]* Date: 10/20/17

I CERTIFY THIS SURVEY TO BE CORRECT TO THE BEST OF MY KNOWLEDGE.
[Signature]
 DONALD C. BAKER P.S. 6938
 DATE: OCTOBER 10, 2017
 AEG\KES\VJD
 FILE NAME: WORK4\S-521-17\KES-DCB

PLAT APPROVED
 10/16/2017

