



APPROVED FOR TRANSFER ONLY
 NO SUBDIVISION PLAT REQUIRED
 (O.R.C. 711.001 & 711.131)
 Lot(s) not for building unless
 approved by Board of Health.
 HOLMES CO. PLANNING COMMISSION
 By Ja Date 12/5/17

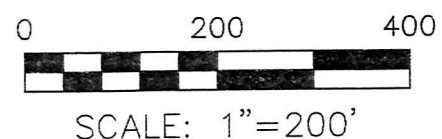

201700108205
 B: 19 P: 3353
 FILED FOR RECORD IN
 HOLMES COUNTY, OH
 ANITA HALL, COUNTY RECORDER
 12/07/2017 12:51 PM
 SMALL PLAT . 40.00
 PAGES: 1

ORV 262 PG 2146

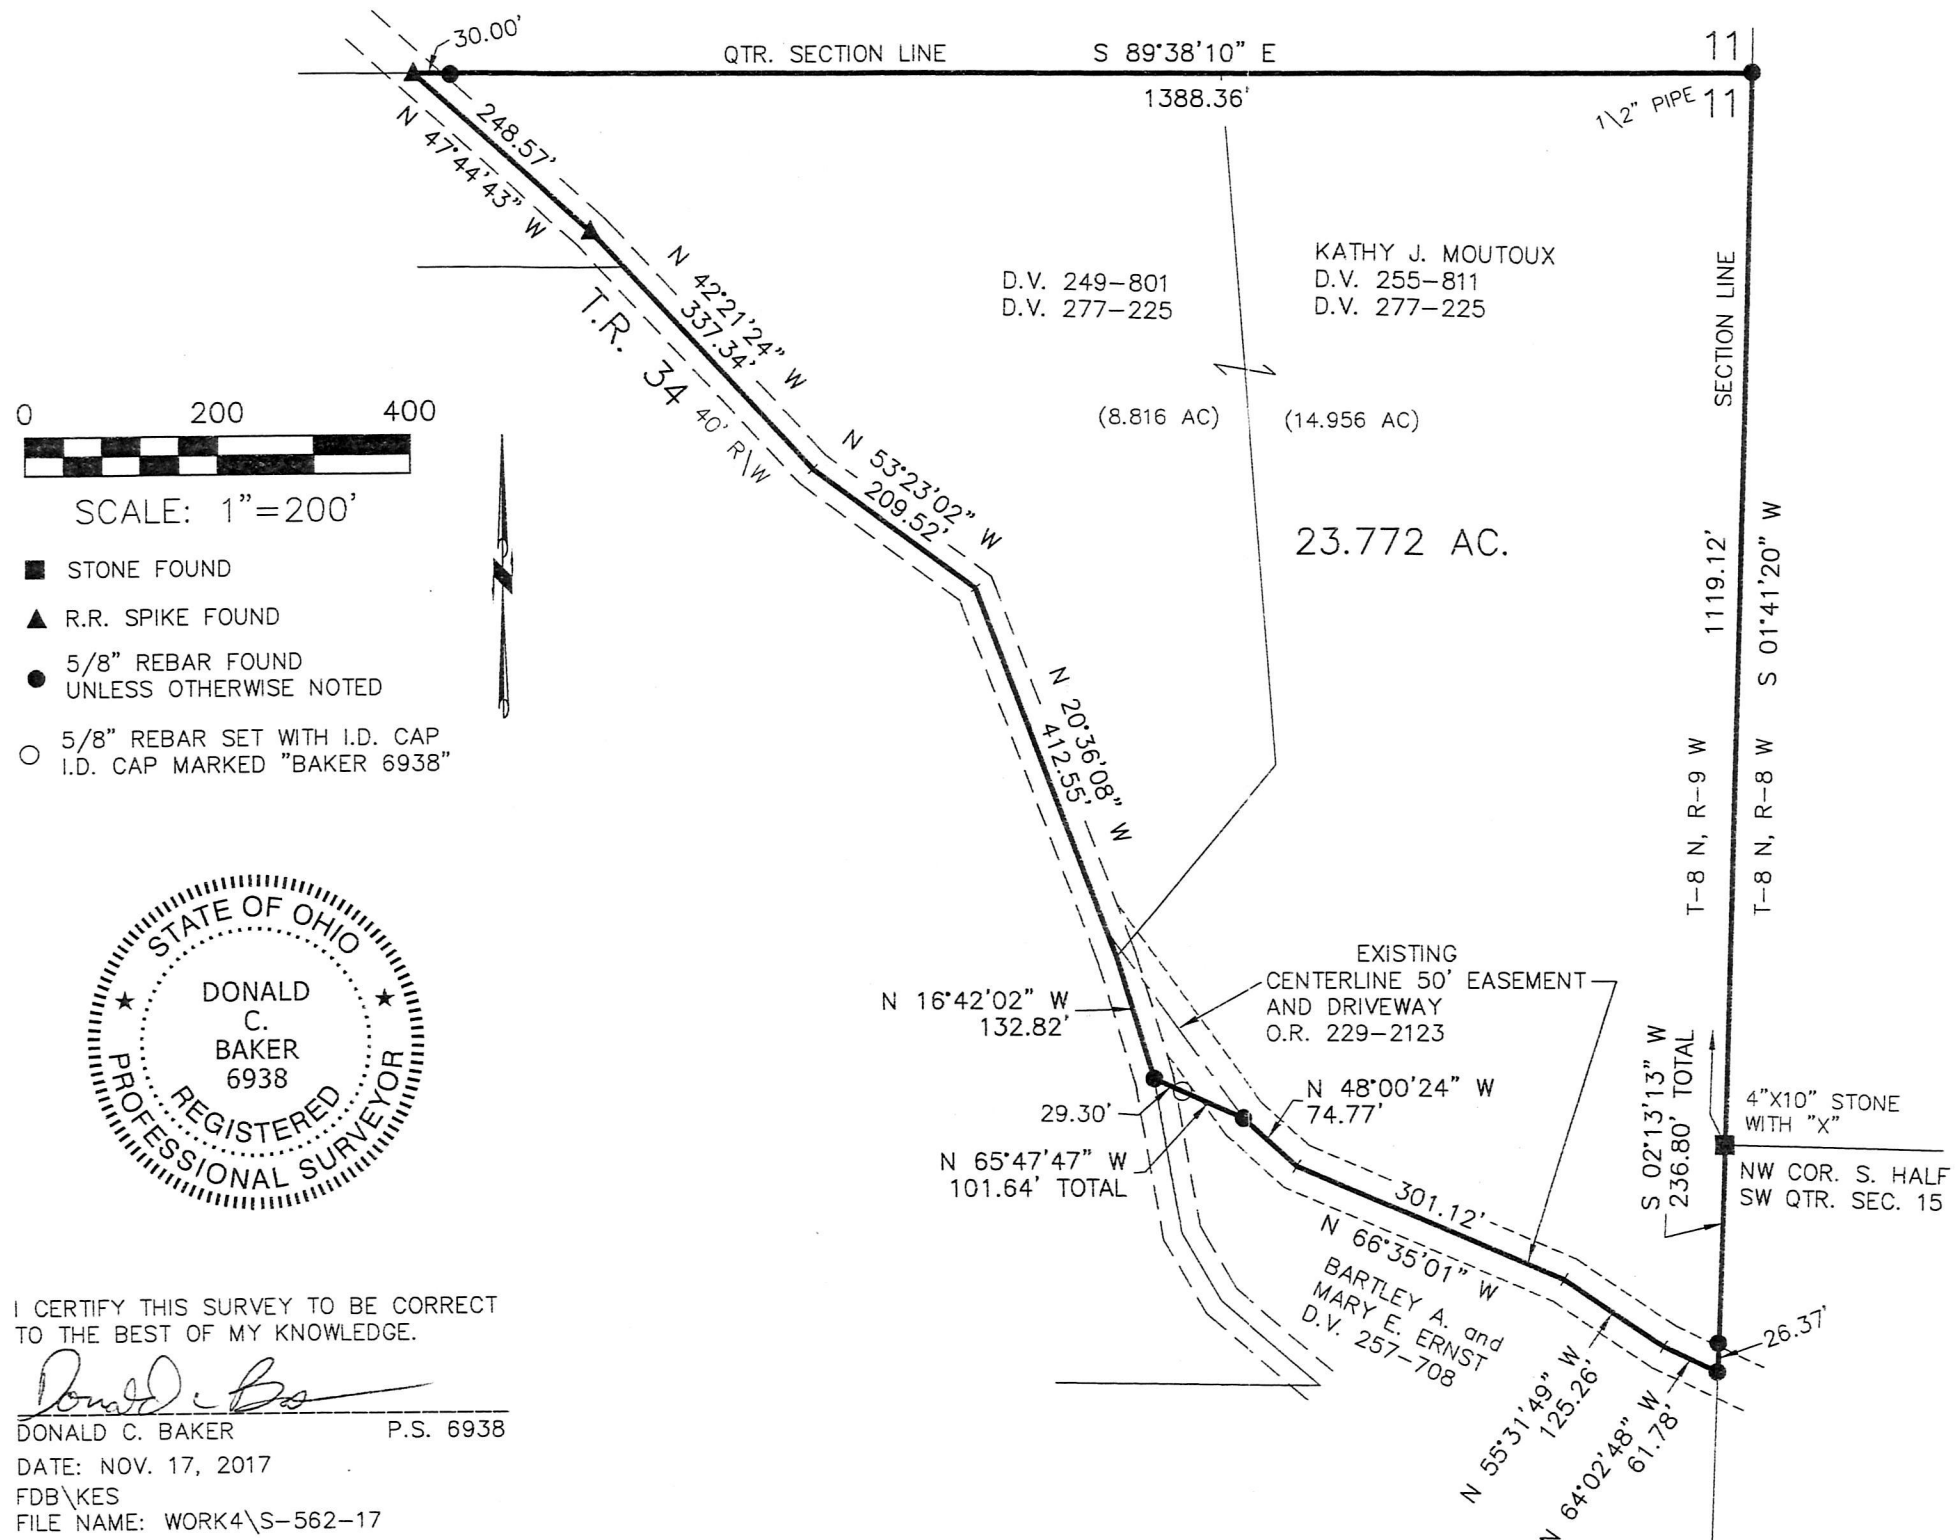

- STONE FOUND
- ▲ R.R. SPIKE FOUND
- 5/8" REBAR FOUND UNLESS OTHERWISE NOTED
- 5/8" REBAR SET WITH I.D. CAP I.D. CAP MARKED "BAKER 6938"



I CERTIFY THIS SURVEY TO BE CORRECT TO THE BEST OF MY KNOWLEDGE.
Donald C. Baker
 DONALD C. BAKER P.S. 6938
 DATE: NOV. 17, 2017
 FDB\KES
 FILE NAME: WORK4\S-562-17

RICHLAND TOWNSHIP
 S.E. QTR. SECTION 11
 T-8 N; R-9 W
 HOLMES COUNTY, OHIO

SURVEYED FOR: KATHY MOUTOUX

- REFERENCES
- DEED VOL. 257 PAGE 708
 - DEED VOL. 277 PAGE 225
 - O.R. VOL. 229 PAGE 2123
 - PLAT VOL. 9 PAGE 223
 - PLAT VOL. 9 PAGE 41
 - PLAT VOL. 10 PAGE 197
 - PLAT VOL. 10 PAGE 210
 - PLAT VOL. 13 PAGE 62
 - PLAT VOL. 18 PAGE 502
 - PLAT VOL. 19 PAGE 1692
- BEARINGS FROM
 PLAT VOL. 18 PAGE 502



BAKER SURVEYING, LLC
 138 N. CLAY STREET
 MILLERSBURG, OHIO 44654
 PH. 330-674-4788
 FAX 330-674-6027

PLAT APPROVED

12/5/2017