


CLARK TOWNSHIP
 N.W. QTR. SECTION 7
 T-8 N; R-4 W
 HOLMES COUNTY, OHIO

SURVEYED FOR: MARION MILLER

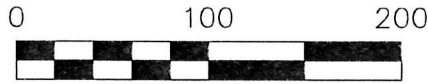


SCALE: 1"=100'

- 3/4" ROD FOUND UNLESS OTHERWISE NOTED
- 5/8" REBAR SET WITH I.D. CAP I.D. CAP MARKED "BAKER 6938"



I CERTIFY THIS SURVEY TO BE CORRECT TO THE BEST OF MY KNOWLEDGE.

A-LG
 AARON L. GERBER P.S. 8379
 DATE: OCTOBER 3, 2017
 ALG
 FILE NAME: WORK5\S-422-17\ALG

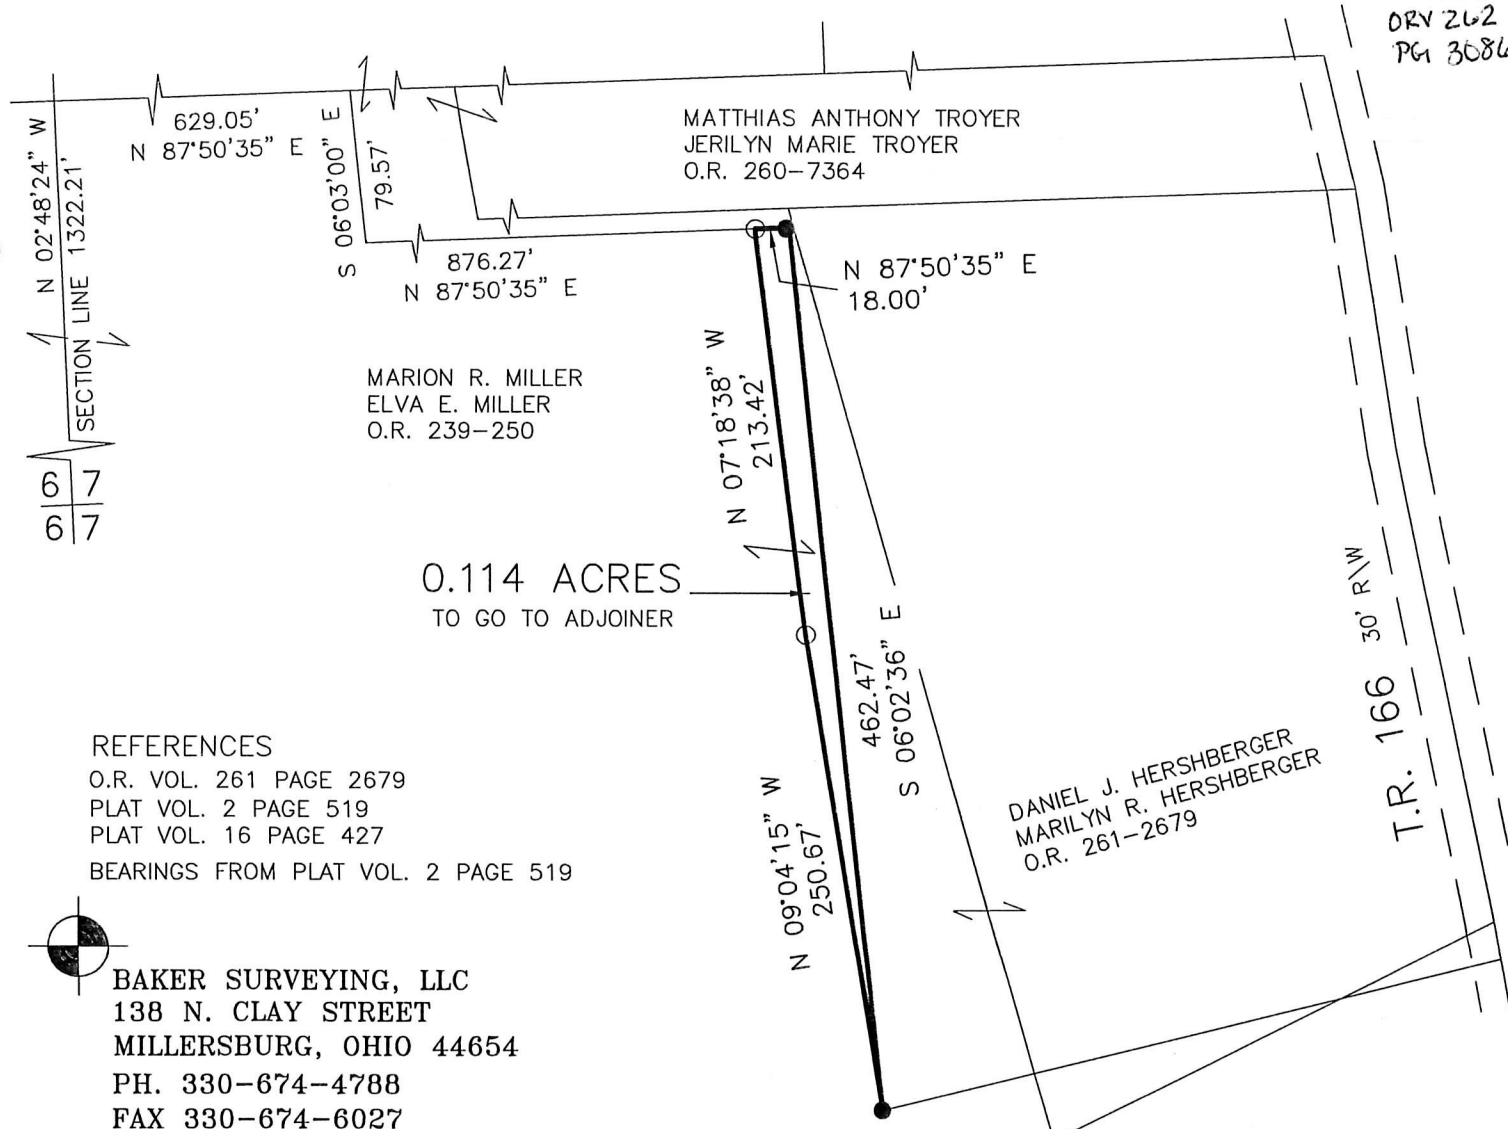

REFERENCES
 O.R. VOL. 261 PAGE 2679
 PLAT VOL. 2 PAGE 519
 PLAT VOL. 16 PAGE 427
 BEARINGS FROM PLAT VOL. 2 PAGE 519



BAKER SURVEYING, LLC
 138 N. CLAY STREET
 MILLERSBURG, OHIO 44654
 PH. 330-674-4788
 FAX 330-674-6027
 EMAIL: bakersurveying@gmail.com

201700108382
 B: 19 P: 3360
 FILED FOR RECORD IN
 HOLMES COUNTY, OH
 ANITA HALL, COUNTY RECORDER
 12/19/2017 01:33 PM
 SMALL PLAT . 40.00

PAGES: 1
 ORV 262
 PG 3086

Additional approval for this and any adjacent properties must be requested and granted prior to any future transfers by deed. Recording of this document does not waive the requirements of local Health District Subdivision Regulations or other governing authorities which may be in effect at the time of any future deed transfer.



APPROVED FOR TRANSFER ONLY
 NO SUBDIVISION PLAT REQUIRED
 (O.R.C. 711.001 & 711.131)
 Lot(s) not for building unless approved by Board of Health.
 HOLMES CO. PLANNING COMMISSION
 By: *[Signature]* Date: *10/13/2017*

PLAT APPROVED

10/13/2017