



ORV 262 PG 5005

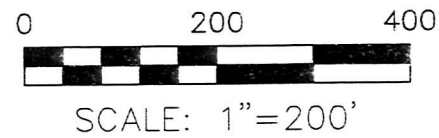

- STONE FOUND
- ▲ R.R. SPIKE FOUND
- 5/8" REBAR FOUND UNLESS OTHERWISE NOTED
- 5/8" REBAR SET WITH I.D. CAP I.D. CAP MARKED "BAKER 6938"

HARDY TOWNSHIP
 3RD. QTR., LOTS 21 & 22
 T-9 N; R-7 W
 HOLMES COUNTY, OHIO

SURVEYED FOR: DICK UHL

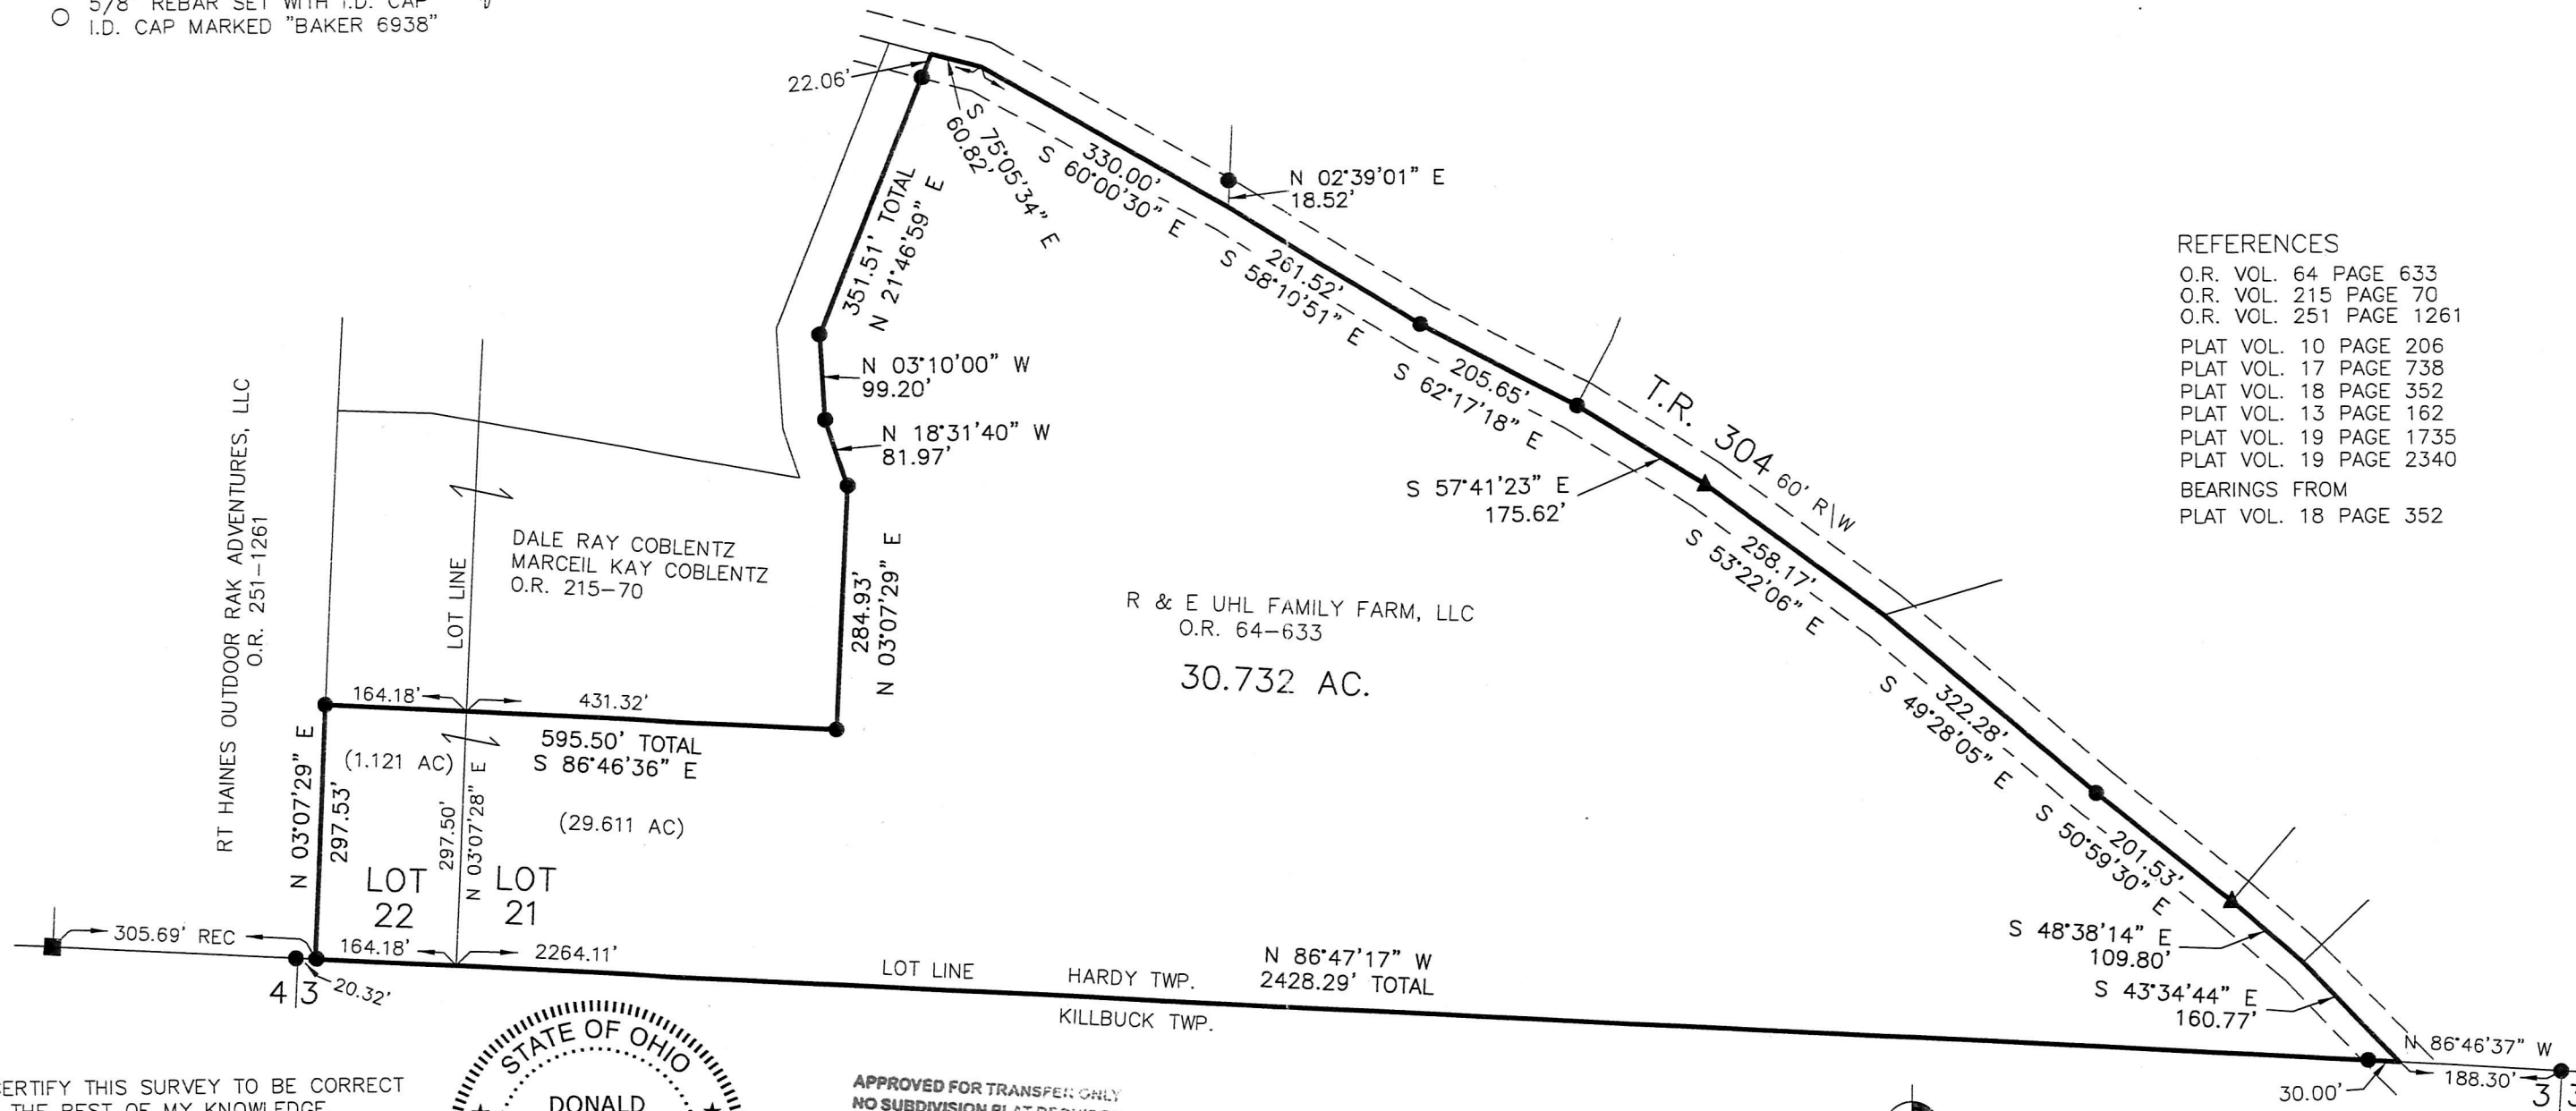

REFERENCES

- O.R. VOL. 64 PAGE 633
- O.R. VOL. 215 PAGE 70
- O.R. VOL. 251 PAGE 1261
- PLAT VOL. 10 PAGE 206
- PLAT VOL. 17 PAGE 738
- PLAT VOL. 18 PAGE 352
- PLAT VOL. 13 PAGE 162
- PLAT VOL. 19 PAGE 1735
- PLAT VOL. 19 PAGE 2340
- BEARINGS FROM
- PLAT VOL. 18 PAGE 352

I CERTIFY THIS SURVEY TO BE CORRECT TO THE BEST OF MY KNOWLEDGE.

Donald C. Baker
 DONALD C. BAKER P.S. 6938

DATE: NOV. 6, 2017
 FDB\KES
 FILE NAME: WORK4\S-540-17



APPROVED FOR TRANSFER ONLY
 NO SUBDIVISION PLAT REQUIRED
 (O.R.C. 711.001 & 711.131)

Lot(s) not for building unless approved by Board of Health.
 HOLMES CO. PLANNING COMMISSION
 By: *[Signature]* Date: *11/17/17*

PLAT APPROVED

12/7/2017



BAKER SURVEYING, LLC
 138 N. CLAY STREET
 MILLERSBURG, OHIO 44654
 PH. 330-674-4788
 FAX 330-674-6027

