

ORV 262 PGS 5444,
 5446, 5448

MONROE TOWNSHIP
 2ND. QTR., LOT 20
 T-9 N; R-8 W
 HOLMES COUNTY, OHIO

SURVEYED FOR: LARRY ALEXANDER




- 5/8" REBAR FOUND UNLESS OTHERWISE NOTED
- 5/8" REBAR SET WITH I.D. CAP I.D. CAP MARKED "BAKER 6938"
- MAG NAIL SET

APPROVED FOR TRANSFER ONLY
 NO SUBDIVISION PLAT REQUIRED
 (O.R.C. 711.001 & 711.131)
 Lot(s) not for building unless
 approved by Board of Health.
HCP
 HOLMES CO. PLANNING COMMISSION
 By _____ Date 1/11/18




I CERTIFY THIS SURVEY TO BE CORRECT
 TO THE BEST OF MY KNOWLEDGE.

 DONALD C. BAKER P.S. 6938
 DATE: DEC. 22, 2017
 FDB/KES
 FILE NAME: WORK4\S-607-17

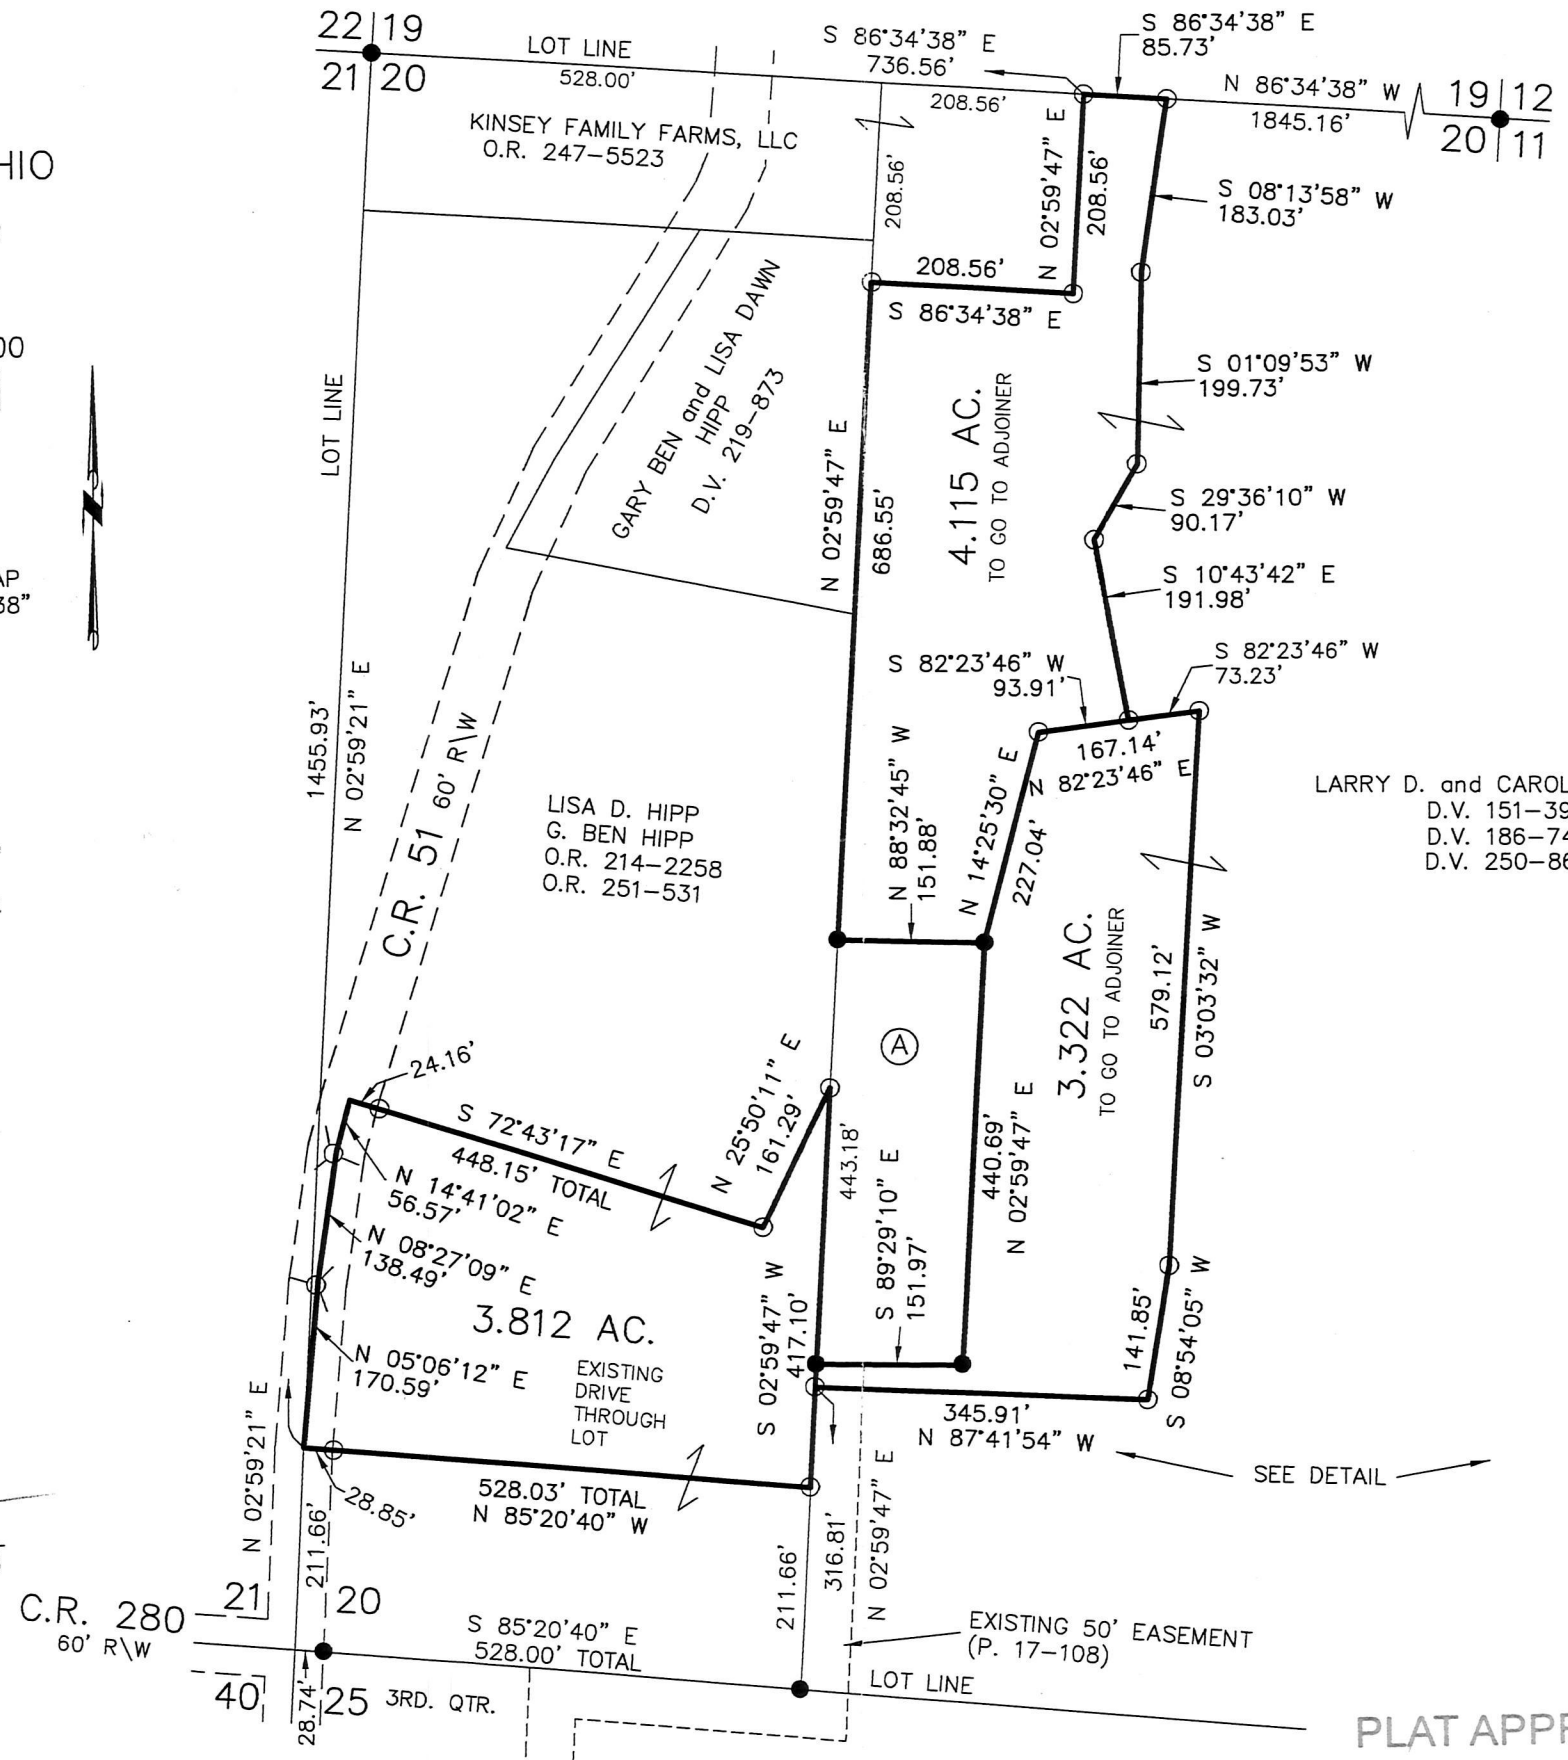

LARRY D. and CAROLYN G. ALEXANDER
 D.V. 151-39
 D.V. 186-748
 D.V. 250-866

- REFERENCES
- DEED VOL. 250 PAGE 866
 - O.R. VOL. 262 PAGE 3173
 - O.R. VOL. 247 PAGE 5523
 - O.R. VOL. 251 PAGE 531
 - PLAT VOL. 10 PAGE 110
 - PLAT VOL. 17 PAGE 108
 - PLAT VOL. 19 PAGE 2608
 - BEARINGS FROM
 PLAT VOL. 19 PAGE 2608

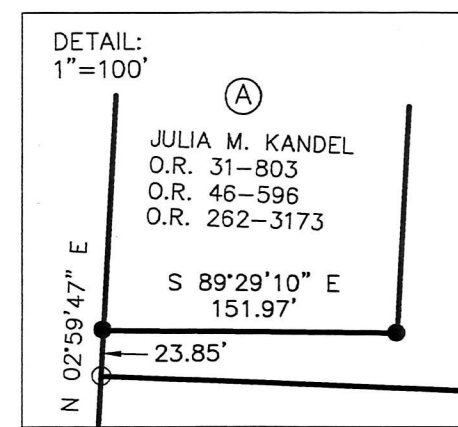

BAKER SURVEYING, LLC
 138 N. CLAY STREET
 MILLERSBURG, OHIO 44654
 PH. 330-674-4788
 FAX 330-674-6027

PLAT APPROVED
 12/28/2017