


MECHANIC TOWNSHIP  
S.W. QTR. SECTION 11  
T-8 N; R-6 W  
HOLMES COUNTY, OHIO

SURVEYED FOR: ANDY RABER

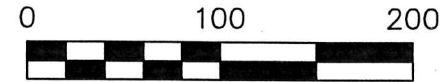


SCALE: 1"=100'

- 5/8" REBAR FOUND  
UNLESS OTHERWISE NOTED
- 5/8" REBAR SET WITH I.D. CAP  
I.D. CAP MARKED "BAKER 6938"



201800108861  
B: 19 P: 3376  
FILED FOR RECORD IN  
HOLMES COUNTY, OH  
ANITA HALL, COUNTY RECORDER  
01/25/2018 03:27 PM  
SMALL PLAT . 40.00  
PAGES: 1

DRV 262 PG 5636

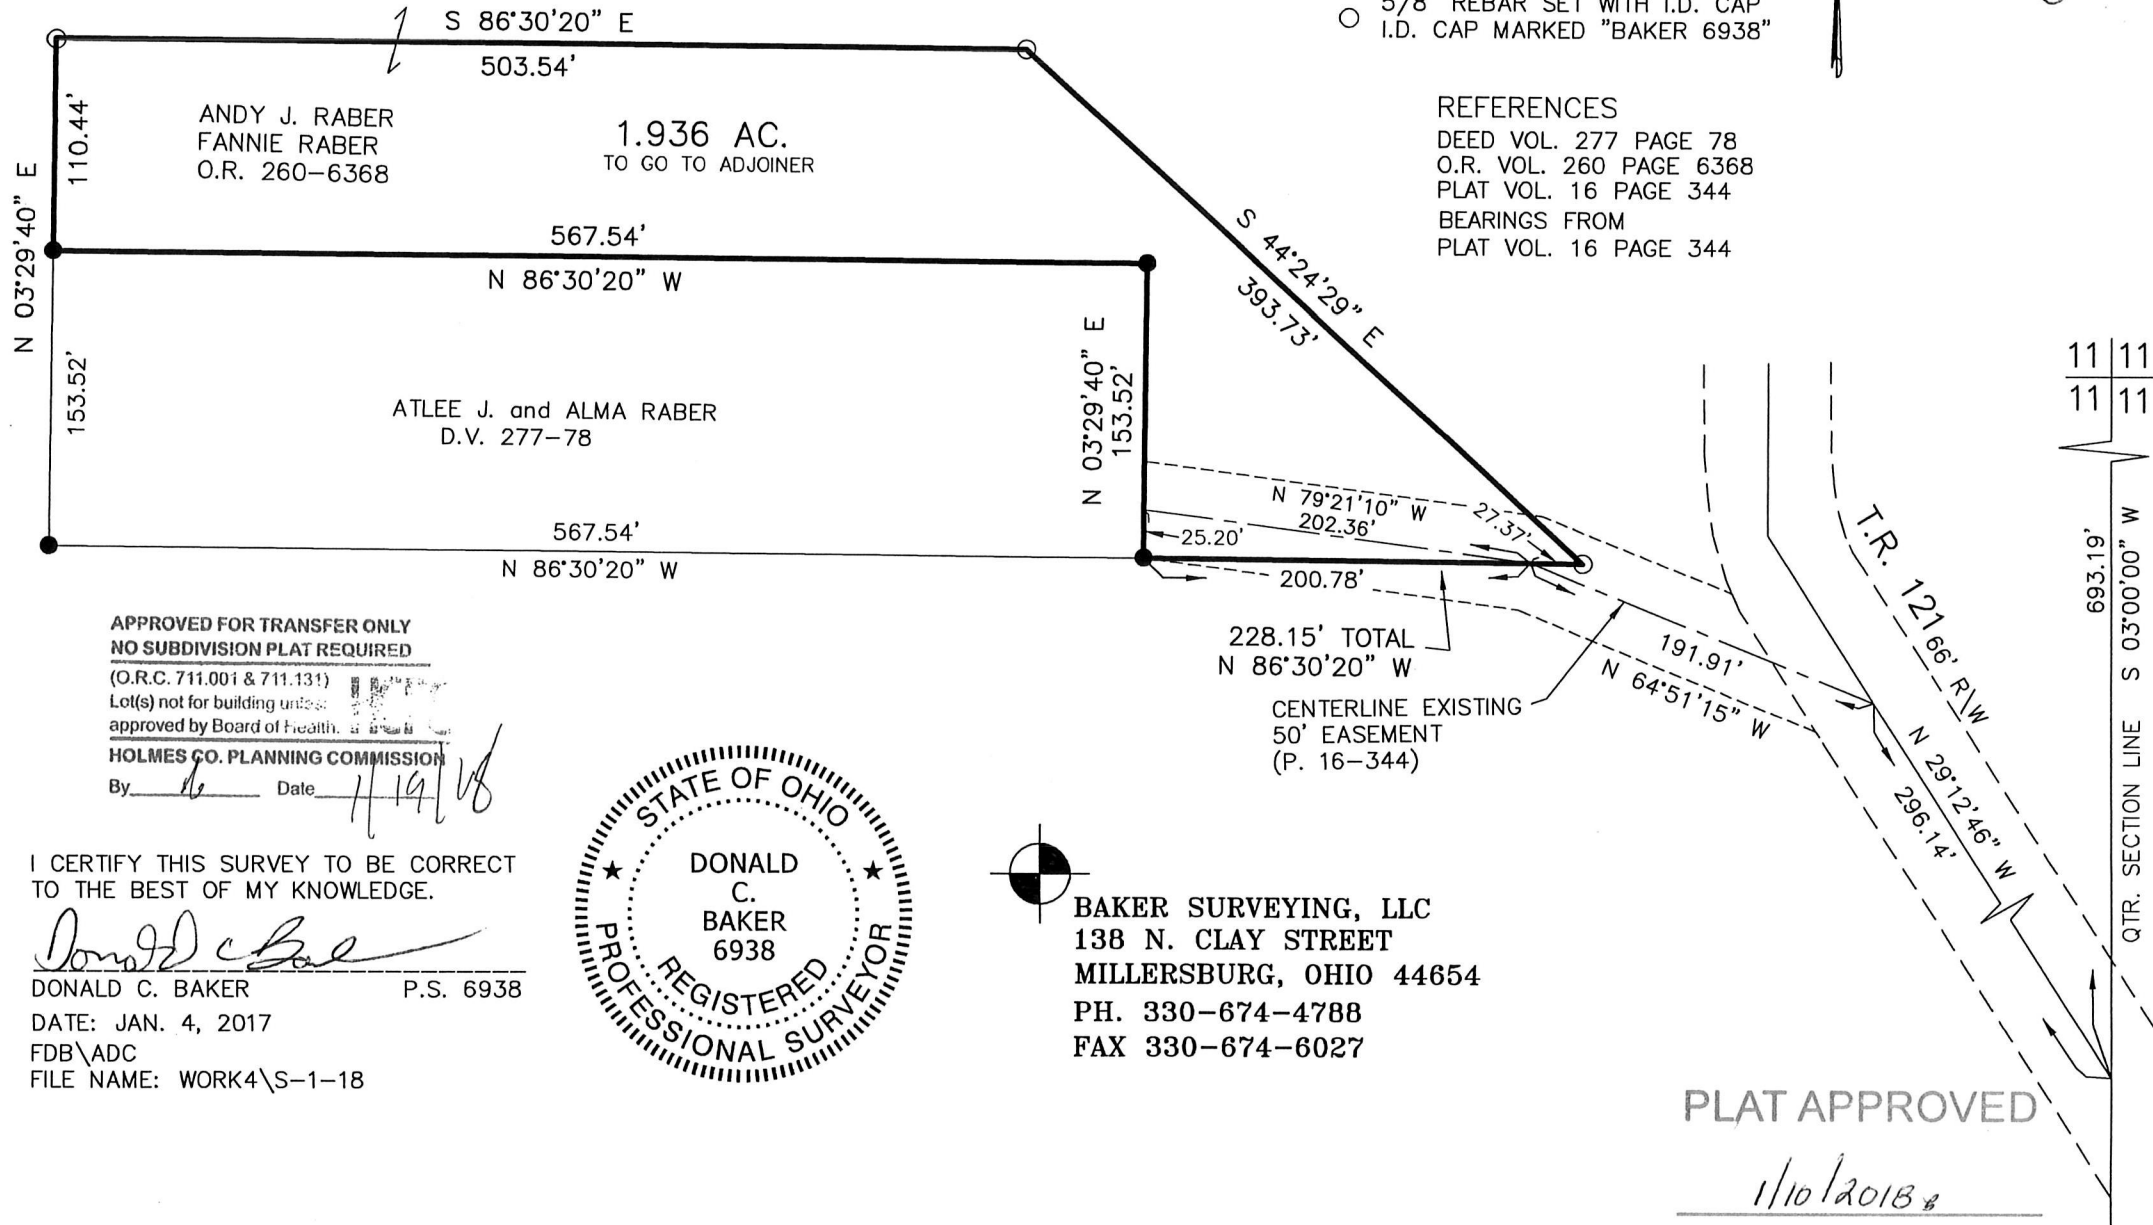

REFERENCES  
DEED VOL. 277 PAGE 78  
O.R. VOL. 260 PAGE 6368  
PLAT VOL. 16 PAGE 344  
BEARINGS FROM  
PLAT VOL. 16 PAGE 344

APPROVED FOR TRANSFER ONLY  
NO SUBDIVISION PLAT REQUIRED

(O.R.C. 711.001 & 711.131)  
Lot(s) not for building unless  
approved by Board of Health.

HOLMES CO. PLANNING COMMISSION

By *[Signature]* Date *1/19/18*

I CERTIFY THIS SURVEY TO BE CORRECT  
TO THE BEST OF MY KNOWLEDGE.

*[Signature]*  
DONALD C. BAKER P.S. 6938  
DATE: JAN. 4, 2017  
FDB\ADC  
FILE NAME: WORK4\S-1-18



BAKER SURVEYING, LLC  
138 N. CLAY STREET  
MILLERSBURG, OHIO 44654  
PH. 330-674-4788  
FAX 330-674-6027

PLAT APPROVED

*1/10/2018*

