




RICHLAND TOWNSHIP
S.W. QTR. SECTION 5
N.W. QTR. SECTION 6
T-8 N; R-8 W
HOLMES COUNTY, OHIO

SURVEYED FOR: MONTELL ROHR

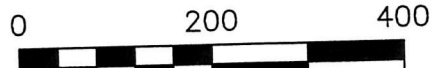


SCALE: 1"=200'

- STONE FOUND
- P.K. NAIL FOUND
- 5/8" REBAR FOUND UNLESS OTHERWISE NOTED
- 5/8" REBAR SET WITH I.D. CAP I.D. CAP MARKED "BAKER 6938"

201800108863

B: 19 P: 3377
FILED FOR RECORD IN
HOLMES COUNTY, OH
ANITA HALL, COUNTY RECORDER
01/26/2018 10:33 AM
SMALL PLAT . 40.00
PAGES: 1

ORV 262 PG 5638 & 5640

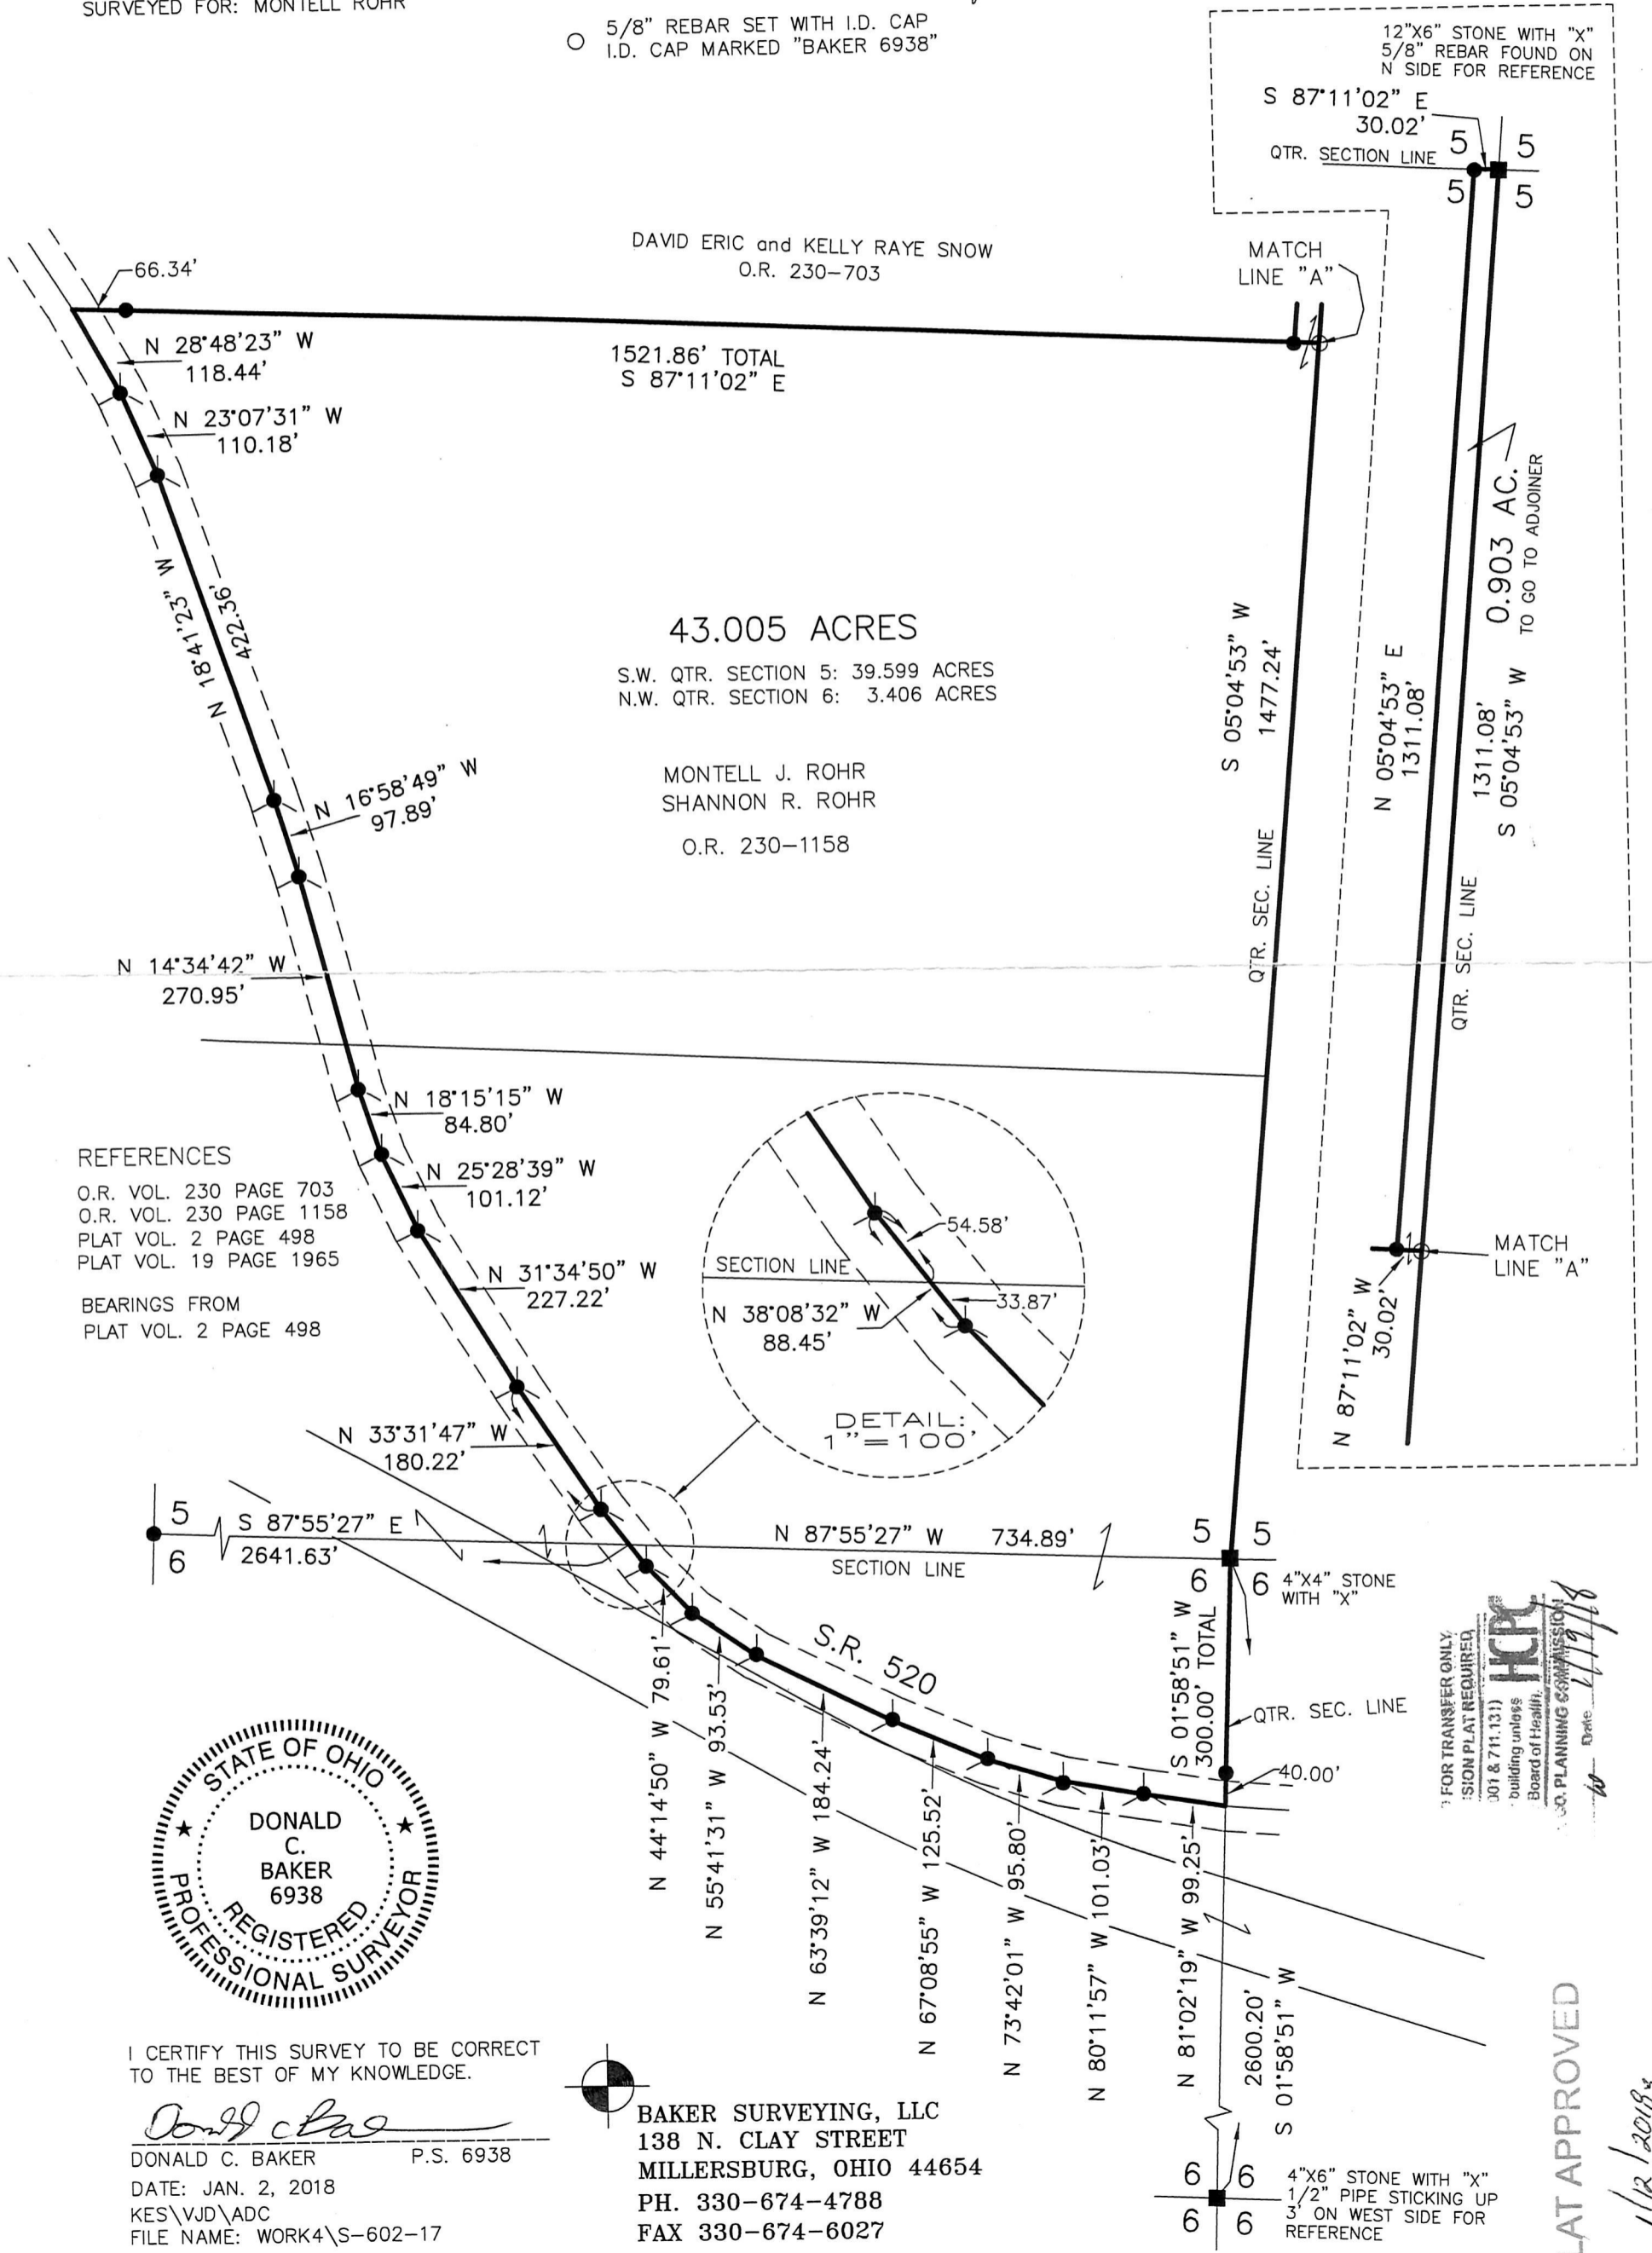

I CERTIFY THIS SURVEY TO BE CORRECT TO THE BEST OF MY KNOWLEDGE.

Donald C. Baker
DONALD C. BAKER P.S. 6938
DATE: JAN. 2, 2018
KES\VJD\ADC
FILE NAME: WORK4\S-602-17



BAKER SURVEYING, LLC
138 N. CLAY STREET
MILLERSBURG, OHIO 44654
PH. 330-674-4788
FAX 330-674-6027

PLAT APPROVED

1/12/2018