


ORV 262 Pgs 6655
 6657

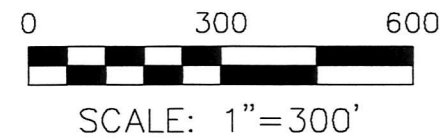


- ▲ R.R. SPIKE FOUND
- 5/8" REBAR FOUND UNLESS OTHERWISE NOTED
- 5/8" REBAR SET WITH I.D. CAP I.D. CAP MARKED "BAKER 6938"

REFERENCES
 DEED VOL. 253 PAGE 503
 O.R. VOL. 106 PAGE 162
 O.R. VOL. 205 PAGE 1787
 O.R. VOL. 205 PAGE 2698
 PLAT VOL. 10 PAGE 249
 PLAT VOL. 19 PAGE 1337
 PLAT VOL. 18 PAGE 220
 BEARINGS FROM
 PLAT VOL. 19 PAGE 1337

WASHINGTON TOWNSHIP
 S.E. & S.W. QTRS. SECTION 16
 T-19 N; R-15 W
 HOLMES COUNTY, OHIO

SURVEYED FOR: KAUFMAN REALTY

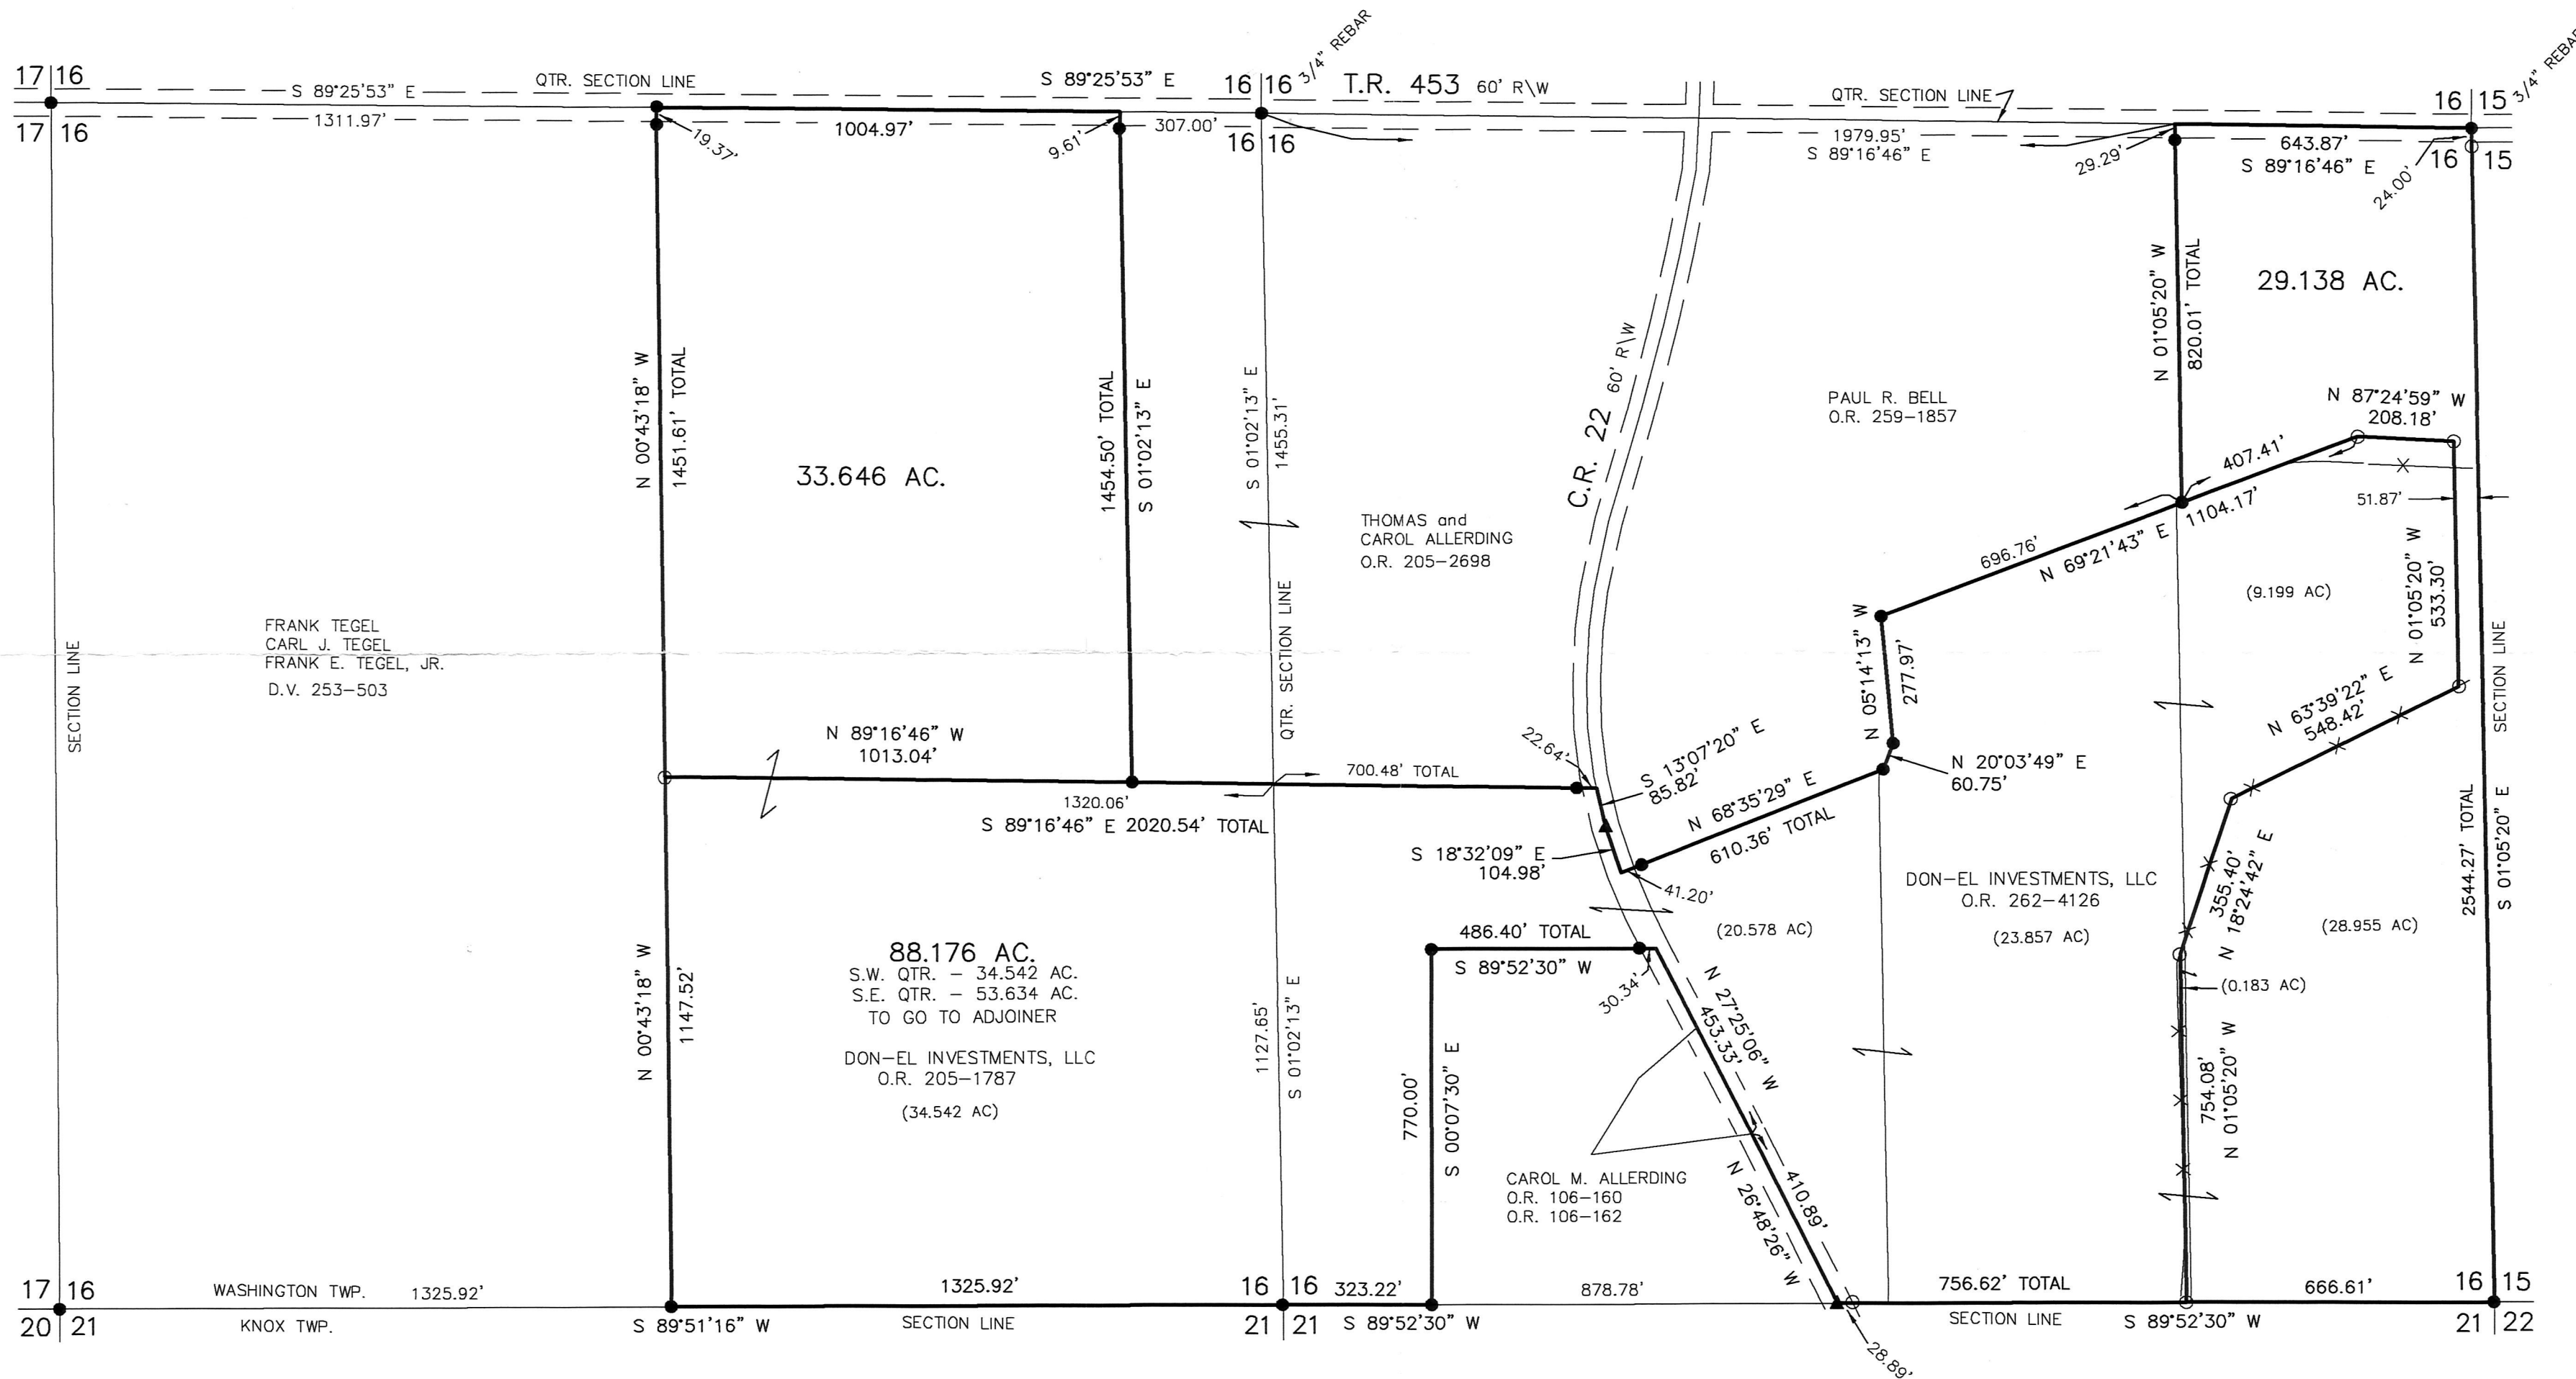


I CERTIFY THIS SURVEY TO BE CORRECT TO THE BEST OF MY KNOWLEDGE.

A. Gerber
 AARON L. GERBER P.S. 8379
 DATE: DEC. 12, 2017
 REVISED DATE: JAN. 4, 2018
 ALG/VJD
 FILE NAME: WORKS\S-563-17
 (INV. #27-18)



APPROVED FOR TRANSFER ONLY
 NO SUBDIVISION PLAT REQUIRED
 (O.R.C. 711.001 & 711.131)
 Lot(s) not for building unless approved by Board of Health.
 HOLMES CO. PLANNING COMMISSION
 By: *[Signature]* Date: 1/11/18

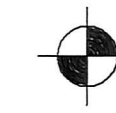

BAKER SURVEYING, LLC
 138 N. CLAY STREET
 MILLERSBURG, OHIO 44654
 PH. 330-674-4788
 FAX 330-674-6027
 EMAIL: bakersurveying@gmail.com

PLAT APPROVED

2/1/2018