


201800109327  
 B: 19 P: 3395  
 FILED FOR RECORD IN  
 HOLMES COUNTY, OH  
 ANITA HALL, COUNTY RECORDER  
 02/22/2018 10:53 AM  
 SMALL PLAT . 40.00  
 PAGES: 1  
 ORN 263 pg 510

CLARK TOWNSHIP  
 N.W. QTR. SECTION 21  
 T-8 N; R-5 W  
 HOLMES COUNTY, OHIO

SURVEYED FOR: ADRIAN TROYER

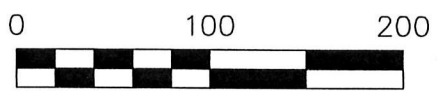


SCALE: 1"=100'

- 5/8" REBAR FOUND UNLESS OTHERWISE NOTED
- 5/8" REBAR SET WITH I.D. CAP I.D. CAP MARKED "BAKER 6938"



BAKER SURVEYING, LLC  
 138 N. CLAY STREET  
 MILLERSBURG, OHIO 44654  
 PH. 330-674-4788  
 FAX 330-674-6027  
 EMAIL: bakersurveying@gmail.com

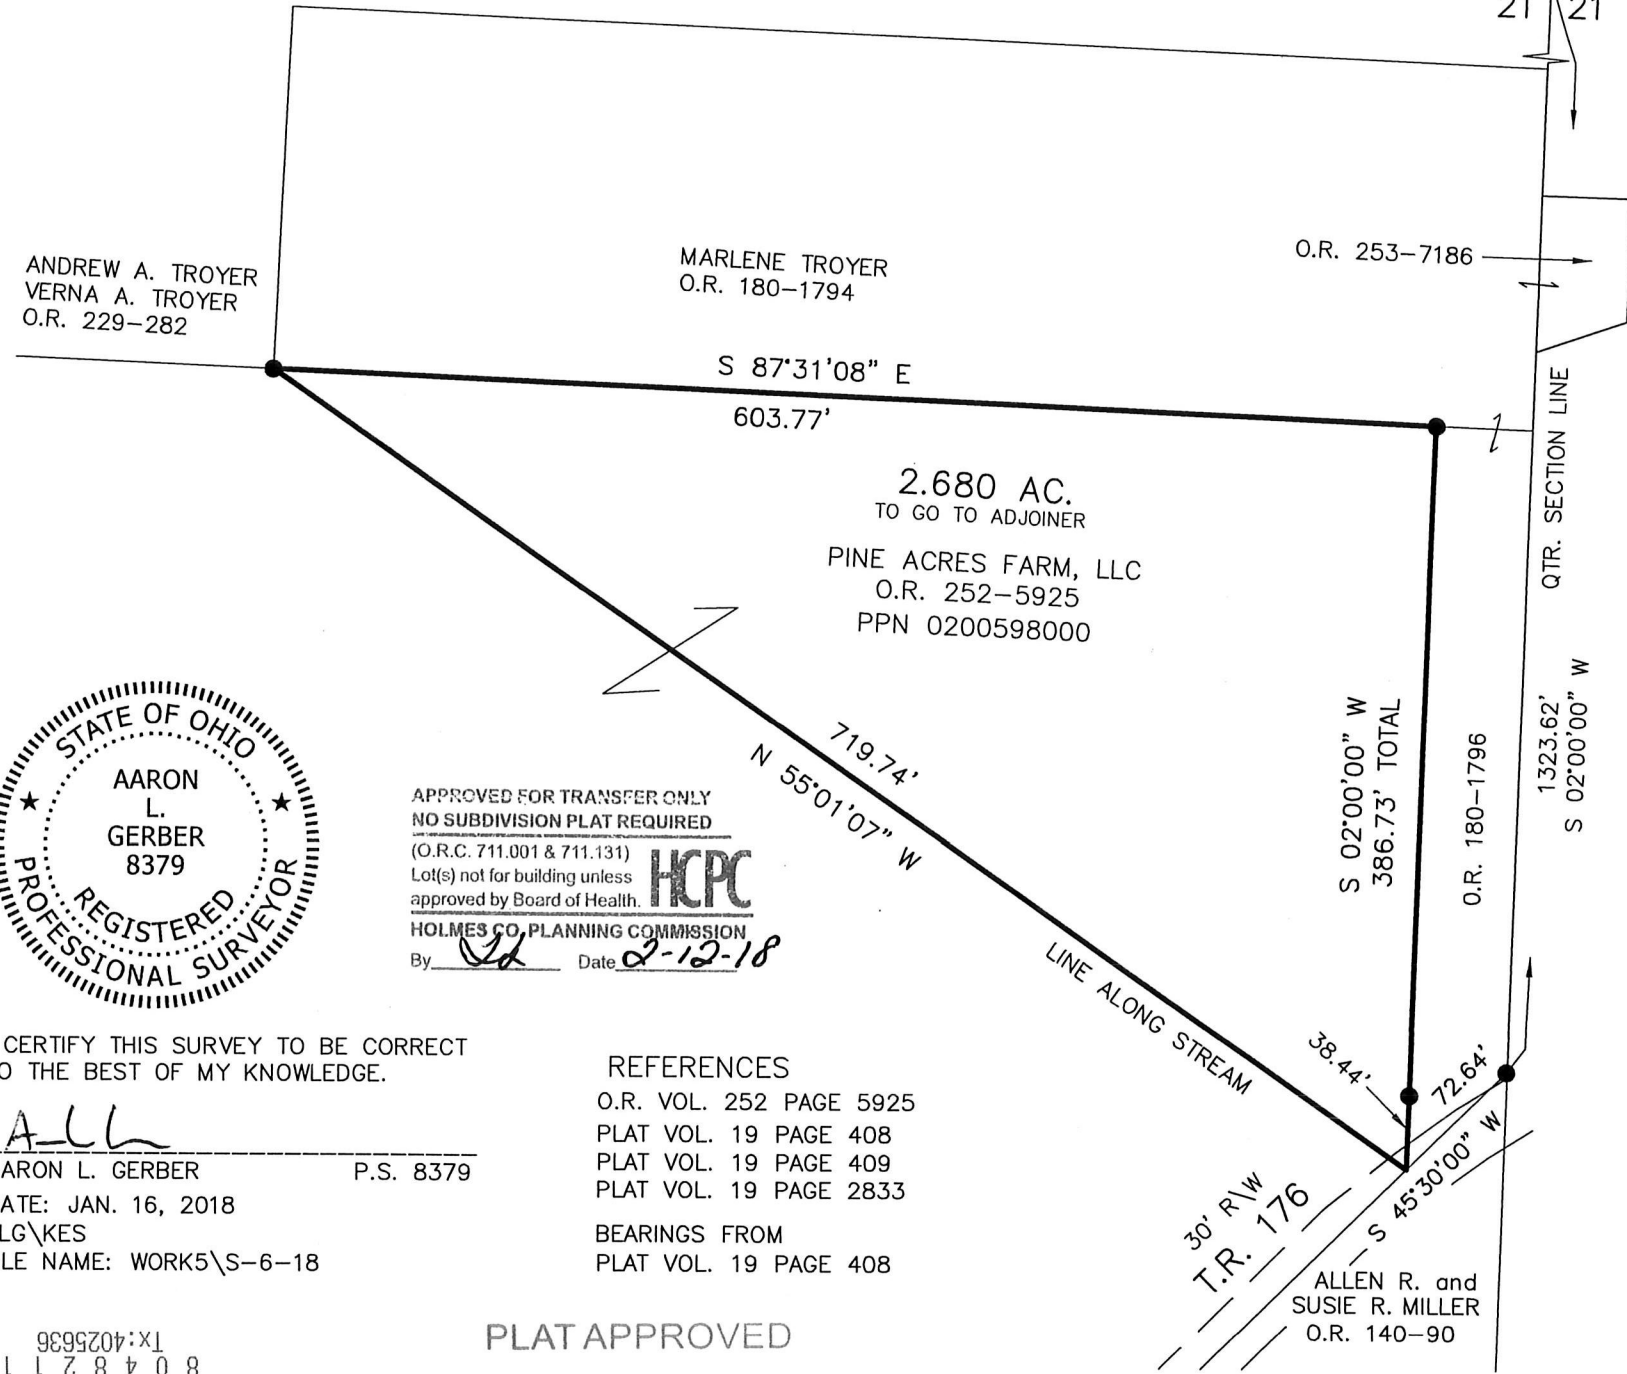

ANDREW A. TROYER  
 VERNA A. TROYER  
 O.R. 229-282

MARLENE TROYER  
 O.R. 180-1794

2.680 AC.  
 TO GO TO ADJOINER  
 PINE ACRES FARM, LLC  
 O.R. 252-5925  
 PPN 0200598000

APPROVED FOR TRANSFER ONLY  
 NO SUBDIVISION PLAT REQUIRED  
 (O.R.C. 711.001 & 711.131)  
 Lot(s) not for building unless  
 approved by Board of Health.  
 HPC  
 HOLMES CO. PLANNING COMMISSION  
 By: AG Date: 2-12-18



I CERTIFY THIS SURVEY TO BE CORRECT  
 TO THE BEST OF MY KNOWLEDGE.

AG  
 AARON L. GERBER P.S. 8379  
 DATE: JAN. 16, 2018  
 ALG/KES  
 FILE NAME: WORK5\S-6-18

REFERENCES  
 O.R. VOL. 252 PAGE 5925  
 PLAT VOL. 19 PAGE 408  
 PLAT VOL. 19 PAGE 409  
 PLAT VOL. 19 PAGE 2833  
 BEARINGS FROM  
 PLAT VOL. 19 PAGE 408

PLAT APPROVED

2/8/2018

