

PAINT TOWNSHIP  
3RD. QTR., LOT 11  
T-10 N; R-4 W  
HOLMES COUNTY, OHIO

SURVEYED FOR: ELI WENGERD

0 100 200




SCALE: 1"=100'

- 5/8" REBAR FOUND  
UNLESS OTHERWISE NOTED
- 5/8" REBAR SET WITH I.D. CAP  
I.D. CAP MARKED "BAKER 6938"


REFERENCES

O.R. VOL. 136 PAGE 738  
O.R. VOL. 237 PAGE 1831  
PLAT VOL. 8 PAGE 423  
PLAT VOL. 14 PAGE 436  
PLAT VOL. 12 PAGE 395  
BEARINGS FROM  
PLAT VOL. 14 PAGE 436

NOTE: THIS CORNER MUST HAVE BEEN TAMPERED WITH OR MOVED AT SOME POINT HOWEVER THIS POSITION WAS HELD ON MANY SURVEYS AND I DECIDED TO HOLD IT.

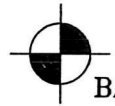


**BAKER SURVEYING, LLC**  
138 N. CLAY STREET  
MILLERSBURG, OHIO 44654  
PH. 330-674-4788  
FAX 330-674-6027

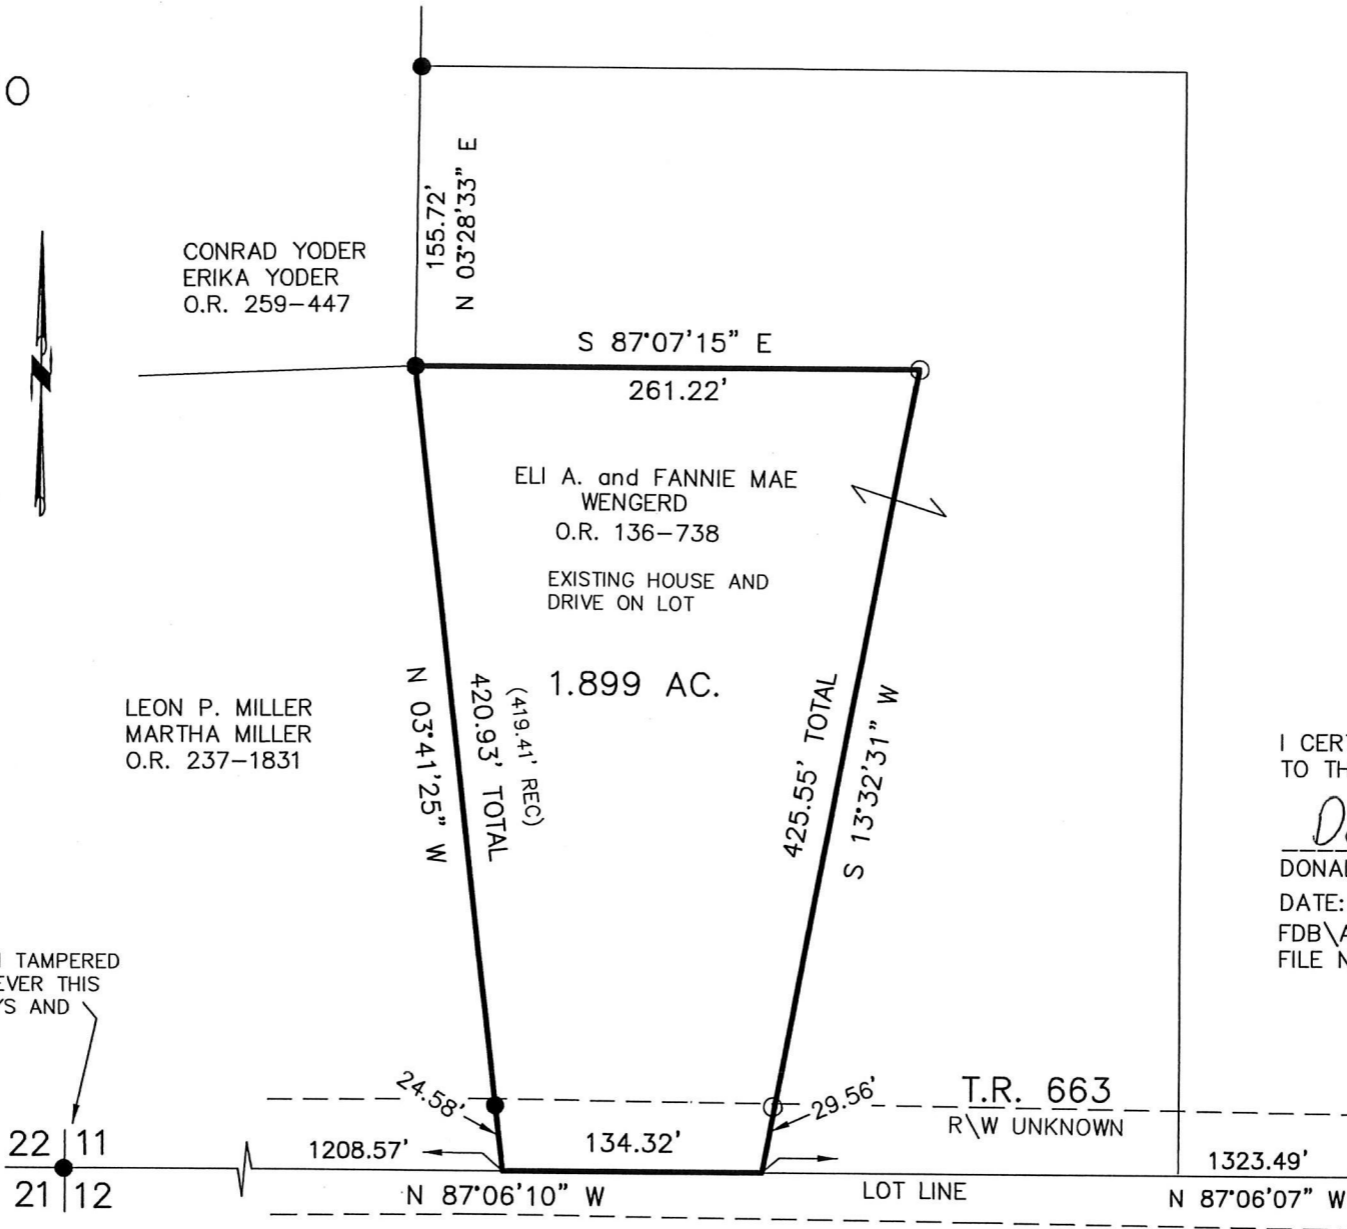

201800109610  
B: 19 P: 3410  
FILED FOR RECORD IN  
HOLMES COUNTY, OH  
ANITA HALL, COUNTY RECORDER  
03/12/2018 02:15 PM  
SMALL PLAT . 40.00  
PAGES: 1

DRV 263 PG 1960

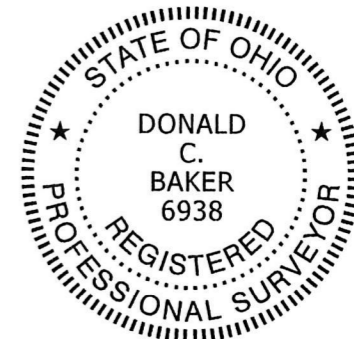

I CERTIFY THIS SURVEY TO BE CORRECT TO THE BEST OF MY KNOWLEDGE.

*Donald C. Baker*

DONALD C. BAKER P.S. 6938

DATE: JAN. 5, 2018

FDB\ADC

FILE NAME: WORK4\S-2-18

HOLMES CO.  
TUSCARAWAS CO.

APPROVED FOR TRANSFER ONLY  
NO SUBDIVISION PLAT REQUIRED  
(O.R.C. 711.001 & 711.002)  
Lot(s) not for building unless approved by Board of Health.  
HOLMES CO. PLANNING COMMISSION  
By *16* Date *1/12/18*



PLAT APPROVED

*1/10/2018*