

201800109733

B: 19 P: 3415

FILED FOR RECORD IN

HOLMES COUNTY, OH

ANITA HALL, COUNTY RECORDER

03/19/2018 02:59 PM

SMALL PLAT . 40.00


PAGES: 1

ORV 263 PG 2729

0 100 200



SCALE: 1"=100'

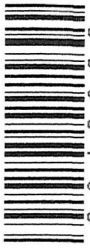


8 0 4 9 0 8 6
TX: 4025955

- ▲ R.R. SPIKE FOUND
- 5/8" REBAR FOUND UNLESS OTHERWISE NOTED
- 5/8" REBAR SET WITH I.D. CAP I.D. CAP MARKED "BAKER 6938"

PAINT TOWNSHIP
 S.E. QTR. SECTION 27
 T-15 N; R-11 W
 HOLMES COUNTY, OHIO

SURVEYED FOR: VERNON MILLER

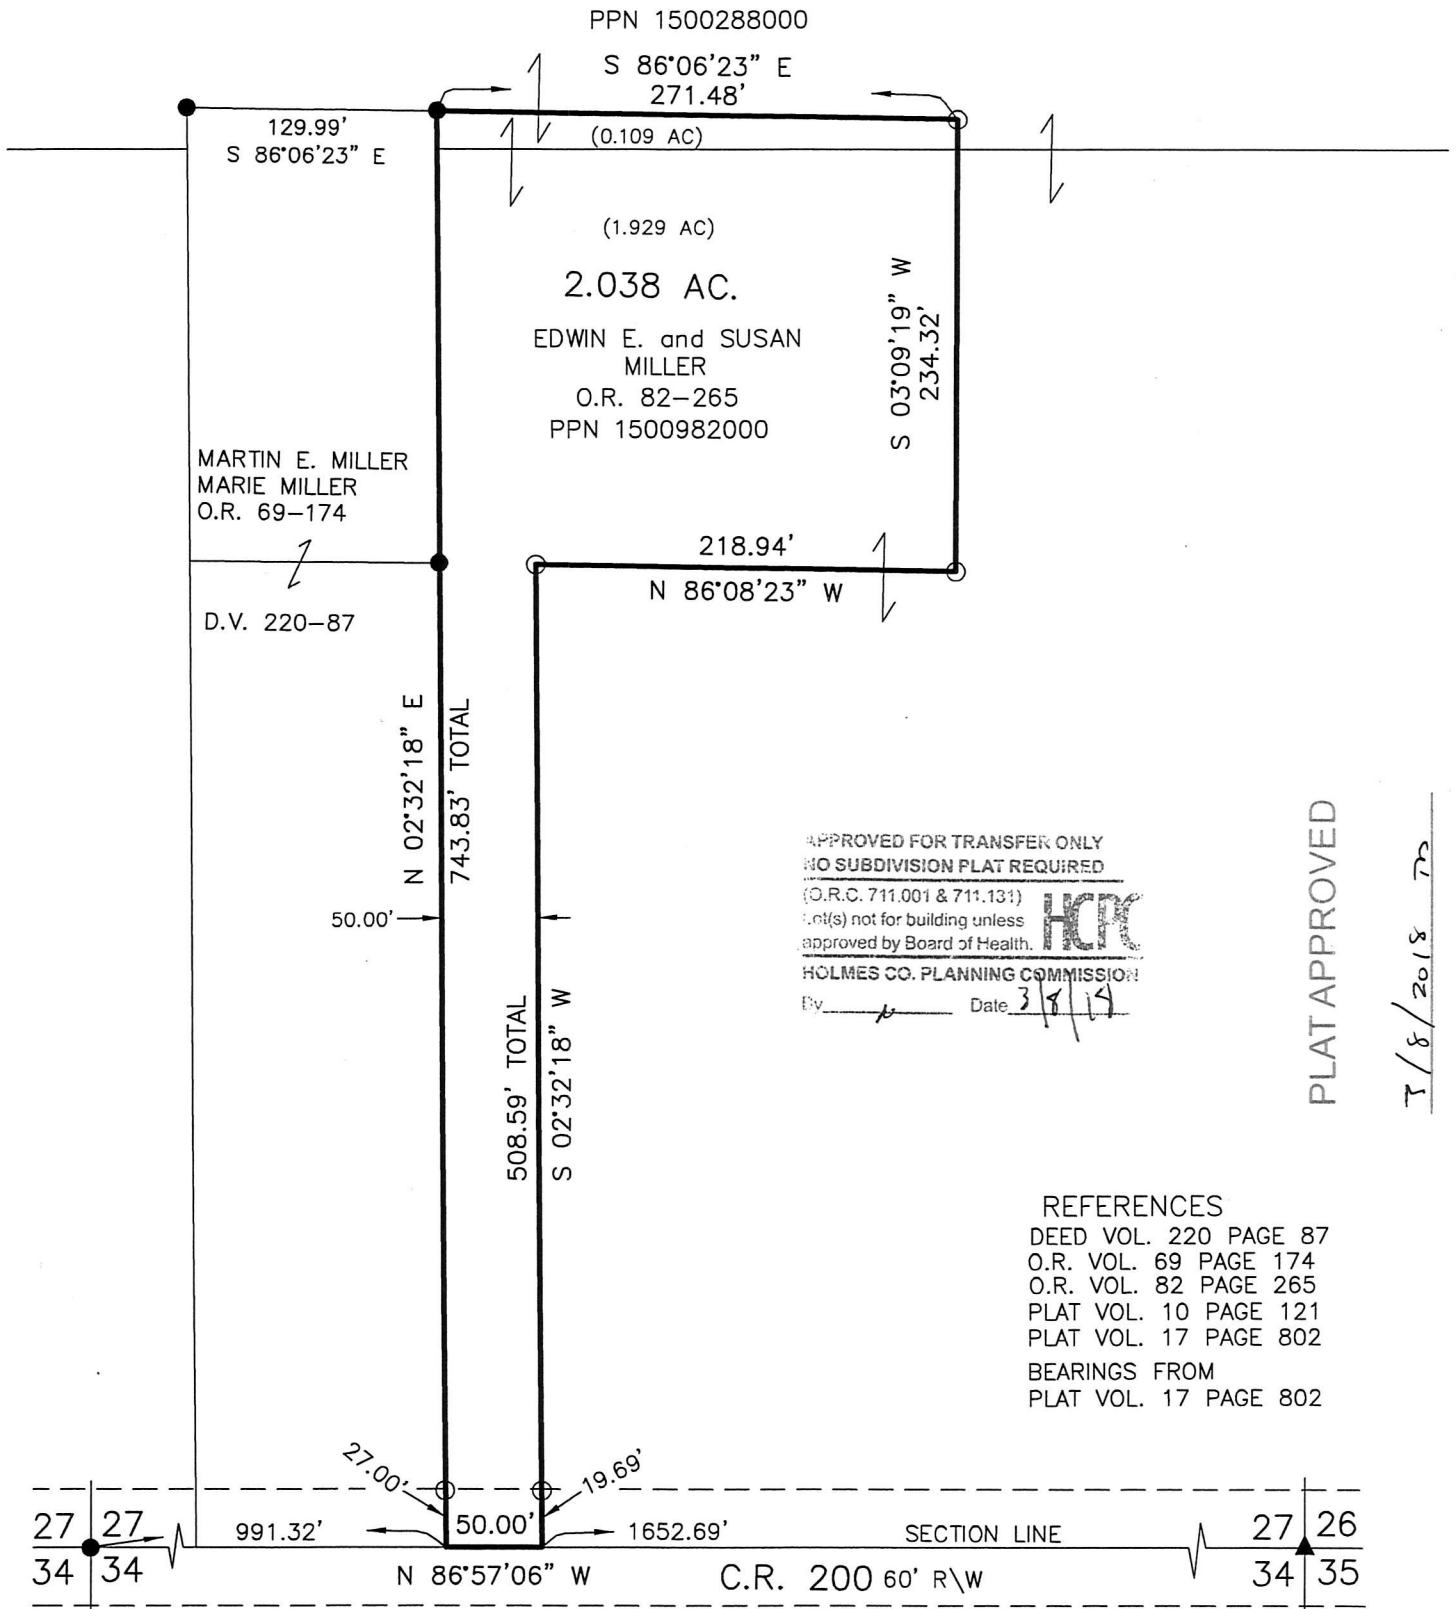

APPROVED FOR TRANSFER ONLY
 NO SUBDIVISION PLAT REQUIRED

(O.R.C. 711.001 & 711.131)

Lot(s) not for building unless approved by Board of Health.



HOLMES CO. PLANNING COMMISSION

By _____ Date 3/8/18

PLAT APPROVED

T/8/2018 72

REFERENCES

- DEED VOL. 220 PAGE 87
- O.R. VOL. 69 PAGE 174
- O.R. VOL. 82 PAGE 265
- PLAT VOL. 10 PAGE 121
- PLAT VOL. 17 PAGE 802
- BEARINGS FROM PLAT VOL. 17 PAGE 802

I CERTIFY THIS SURVEY TO BE CORRECT TO THE BEST OF MY KNOWLEDGE.

Donald C. Baker

DONALD C. BAKER P.S. 6938

DATE: FEB. 19, 2018

KES\JNG

FILE NAME: WORK4\S-94-18



BAKER SURVEYING, LLC
 138 N. CLAY STREET
 MILLERSBURG, OHIO 44654
 PH. 330-674-4788
 FAX 330-674-6027