

SCALE: 1"=200'


- ▲ R.R. SPIKE FOUND
- 5/8" REBAR FOUND UNLESS OTHERWISE NOTED
- 5/8" REBAR SET WITH I.D. CAP I.D. CAP MARKED "BAKER 6938"

PRAIRIE TOWNSHIP
N.W. QTR. SECTION 2
T-13 N; R-13 W
HOLMES COUNTY, OHIO

SURVEYED FOR: LEE JACOBS

201800109742
B: 19 P: 3417
FILED FOR RECORD IN
HOLMES COUNTY, OH
ANITA HALL, COUNTY RECORDER
03/20/2018 02:12 PM
SMALL PLAT . 40.00
PAGES: 1

ORV 263 PG 2759

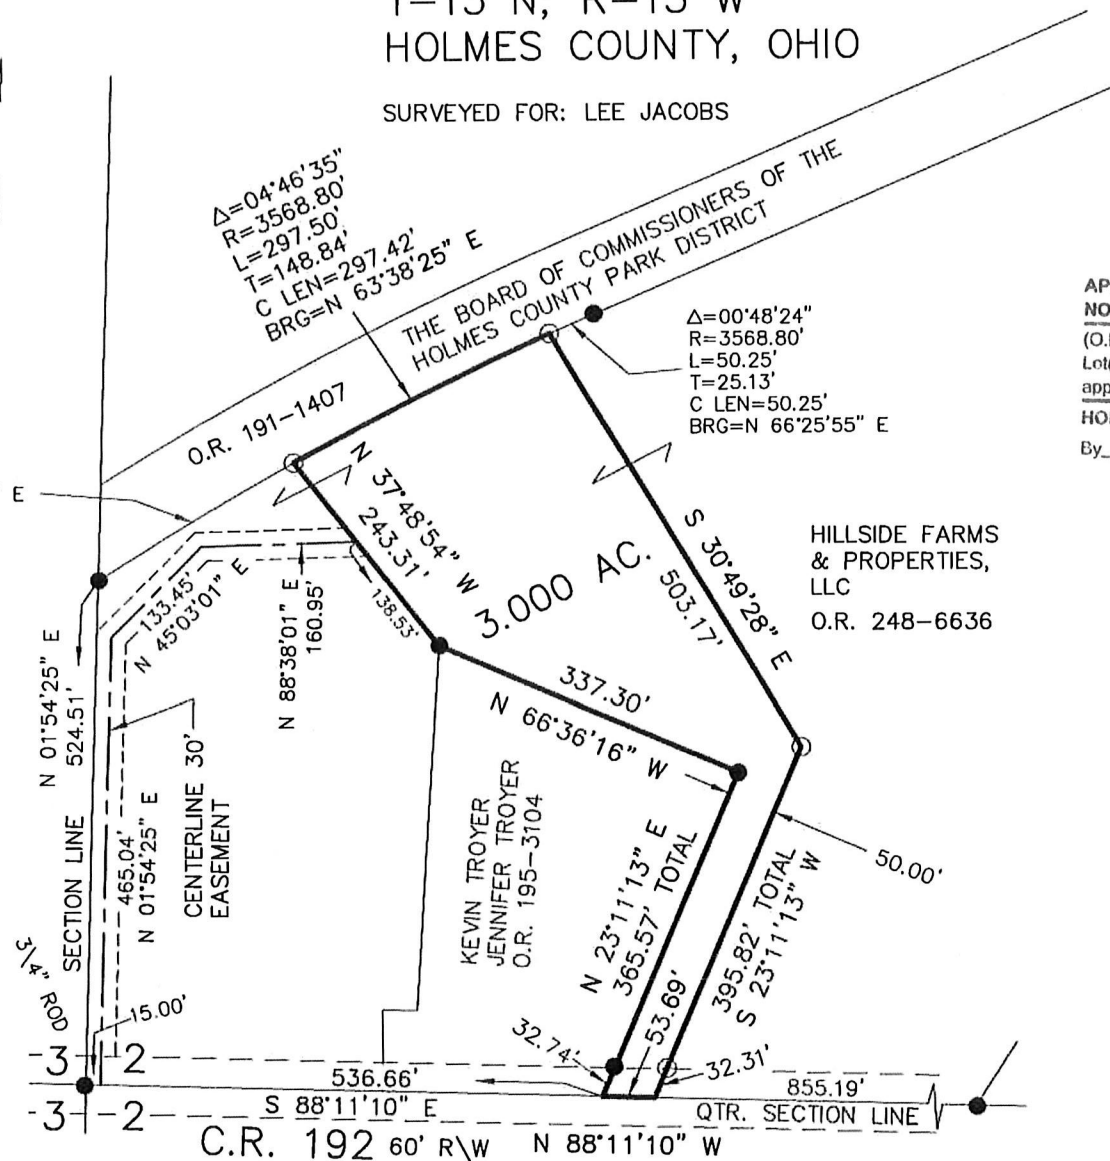

APPROVED FOR TRANSFER ONLY
NO SUBDIVISION PLAT REQUIRED

(O.R.C. 711.001 & 711.131)
Lot(s) not for building unless
approved by Board of Health.



HOLMES CO. PLANNING COMMISSION

By Lee Jacobs Date 3/16/2018



I CERTIFY THIS SURVEY TO BE CORRECT
TO THE BEST OF MY KNOWLEDGE.

Donald C. Baker

DONALD C. BAKER P.S. 6938
DATE: MAY 18, 2016
FDB\JPD
FILE NAME: WORK4\S-259-16

- REFERENCES
- O.R. VOL. 248 PAGE 6636
 - O.R. VOL. 195 PAGE 3104
 - O.R. VOL. 191 PAGE 1407
 - PLAT VOL. 14 PAGE 323
 - PLAT VOL. 15 PAGE 154
 - PLAT VOL. 19 PAGE 979
 - BEARINGS FROM
PLAT VOL. 19 PAGE 979



BAKER SURVEYING, LLC
138 N. CLAY STREET
MILLERSBURG, OHIO 44654
PH. 330-674-4788
FAX 330-674-6027

PLAT APPROVED

3/14/2018