


WALNUT CREEK TOWNSHIP  
 3RD. QTR., LOTS 1 & 2  
 T-9 N; R-5 W  
 HOLMES COUNTY, OHIO

201800109924

B: 19 P: 3424  
 FILED FOR RECORD IN  
 HOLMES COUNTY, OH  
 ANITA HALL, COUNTY RECORDER  
 04/02/2018 03:51 PM  
 SMALL PLAT . 40.00  
 PAGES: 1

ORV 263 PG 3650

SURVEYED FOR: LEROY KUHNS


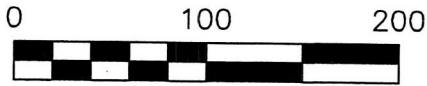


SCALE: 1"=100'

- 5/8" REBAR FOUND  
UNLESS OTHERWISE NOTED
- 5/8" REBAR SET WITH I.D. CAP  
I.D. CAP MARKED "BAKER 6938"

REFERENCES

DEED VOL. 254 PAGE 421  
 DEED VOL. 242 PAGE 21  
 PLAT VOL. 12 PAGE 134  
 BEARINGS FROM PLAT VOL. 12 PAGE 134

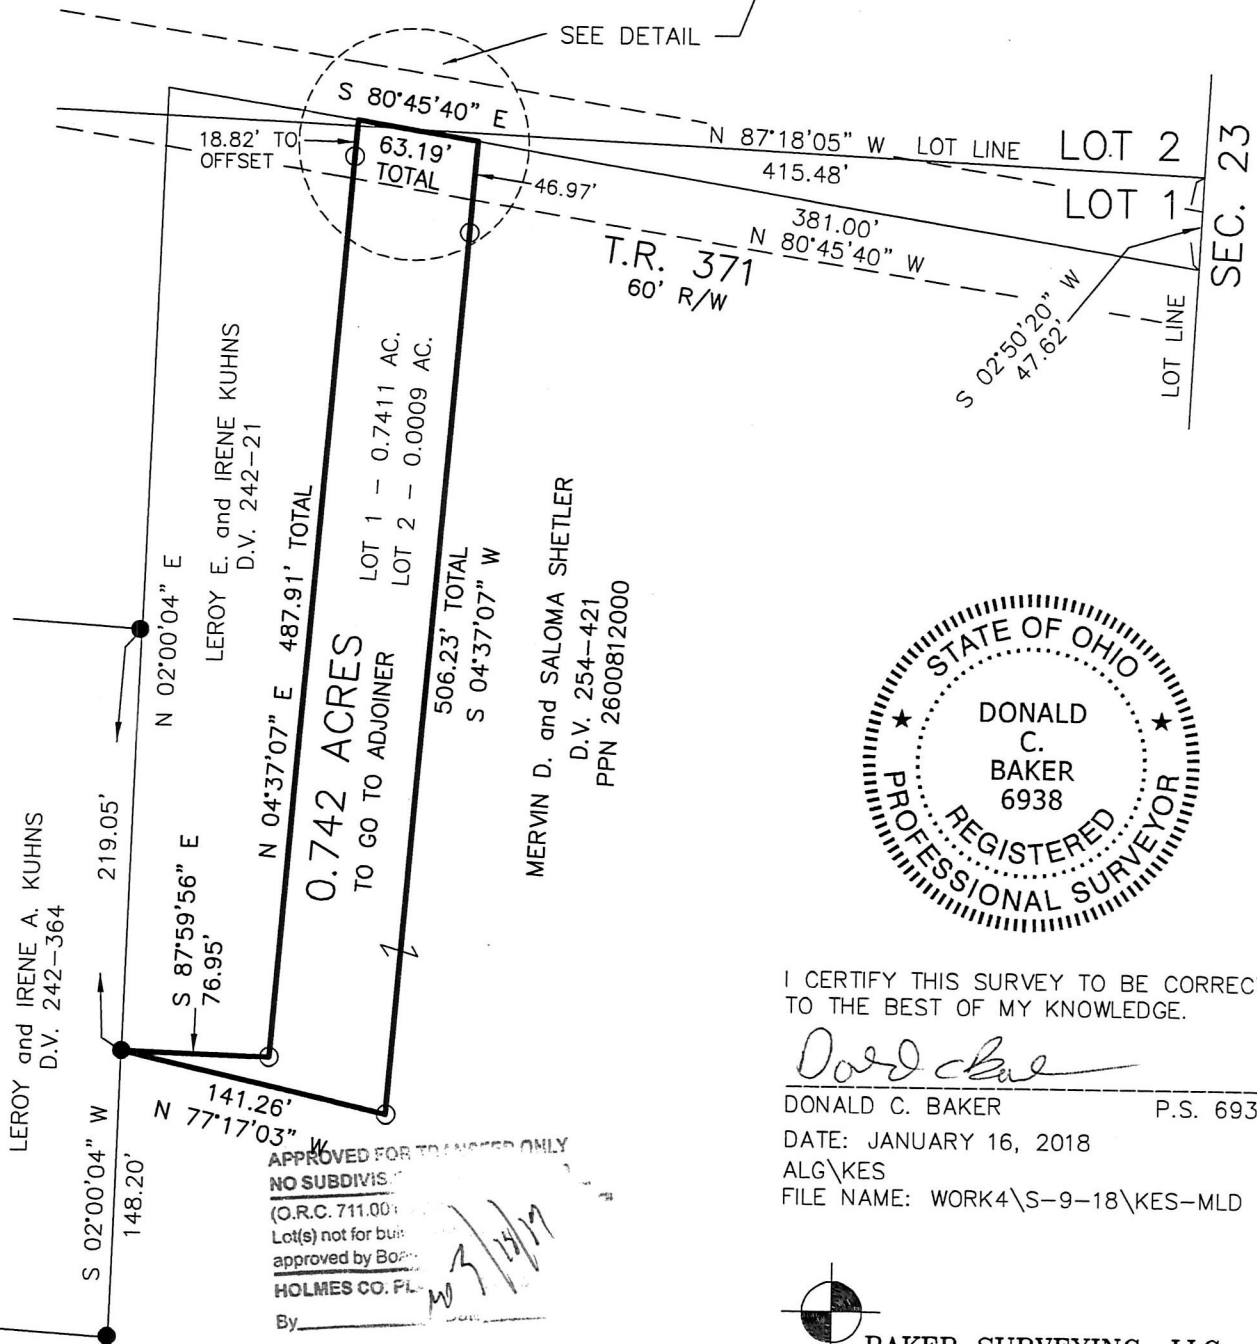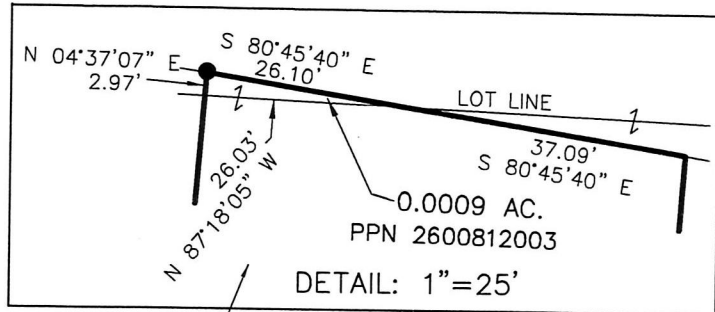

I CERTIFY THIS SURVEY TO BE CORRECT TO THE BEST OF MY KNOWLEDGE.

*Donald C. Baker*  
 DONALD C. BAKER P.S. 6938  
 DATE: JANUARY 16, 2018  
 ALG/KES  
 FILE NAME: WORK4\S-9-18\KES-MLD

APPROVED FOR TRANSFER ONLY  
 NO SUBDIVISION  
 (O.R.C. 711.00)  
 Lot(s) not for build  
 approved by Board  
 HOLMES CO. PL  
 By: *[Signature]*



BAKER SURVEYING, LLC  
 138 N. CLAY STREET  
 MILLERSBURG, OHIO 44654  
 PH. 330-674-4788  
 FAX 330-674-6027

PLAT APPROVED

*3/14/2018*

