


ORV 263 PG 4162

WALNUT CREEK TOWNSHIP
 1ST. QTR., LOTS 14 & 15
 T-9 N; R-5 W
 HOLMES COUNTY, OHIO

SURVEYED FOR: LEVI SWARTZENTRUBER

APPROVED FOR TRANSFER ONLY
 NO SUBDIVISION PLAT REQUIRED
 (O.R.C. 711.001 & 711.131)
 Lot(s) not for building unless
 approved by Board of Health.
 HOLMES CO. PLANNING COMMISSION
 By: _____ Date: _____

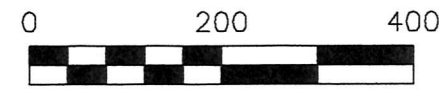


SCALE: 1"=200'

- STONE FOUND
- ▲ R.R. SPIKE FOUND
- MAG. NAIL FOUND
- 5/8" REBAR FOUND UNLESS OTHERWISE NOTED
- 5/8" REBAR SET WITH I.D. CAP I.D. CAP MARKED "BAKER 6938"

REFERENCES

- DEED VOL. 266 PAGE 315
- DEED VOL. 264 PAGE 382
- O.R. VOL. 55 PAGE 810
- O.R. VOL. 237 PAGE 2930
- PLAT VOL. 7 PAGE 781
- PLAT VOL. 19 PAGE 1247
- PLAT VOL. 18 PAGE 295
- PLAT VOL. 19 PAGE 164
- PLAT VOL. 2 PAGE 316
- PLAT VOL. 18 PAGE 654
- PLAT VOL. 14 PAGE 595
- PLAT VOL. 19 PAGE 1818
- PLAT VOL. 10 PAGE 215
- PLAT VOL. 17 PAGE 574
- BEARINGS FROM PLAT VOL. 18 PAGE 654

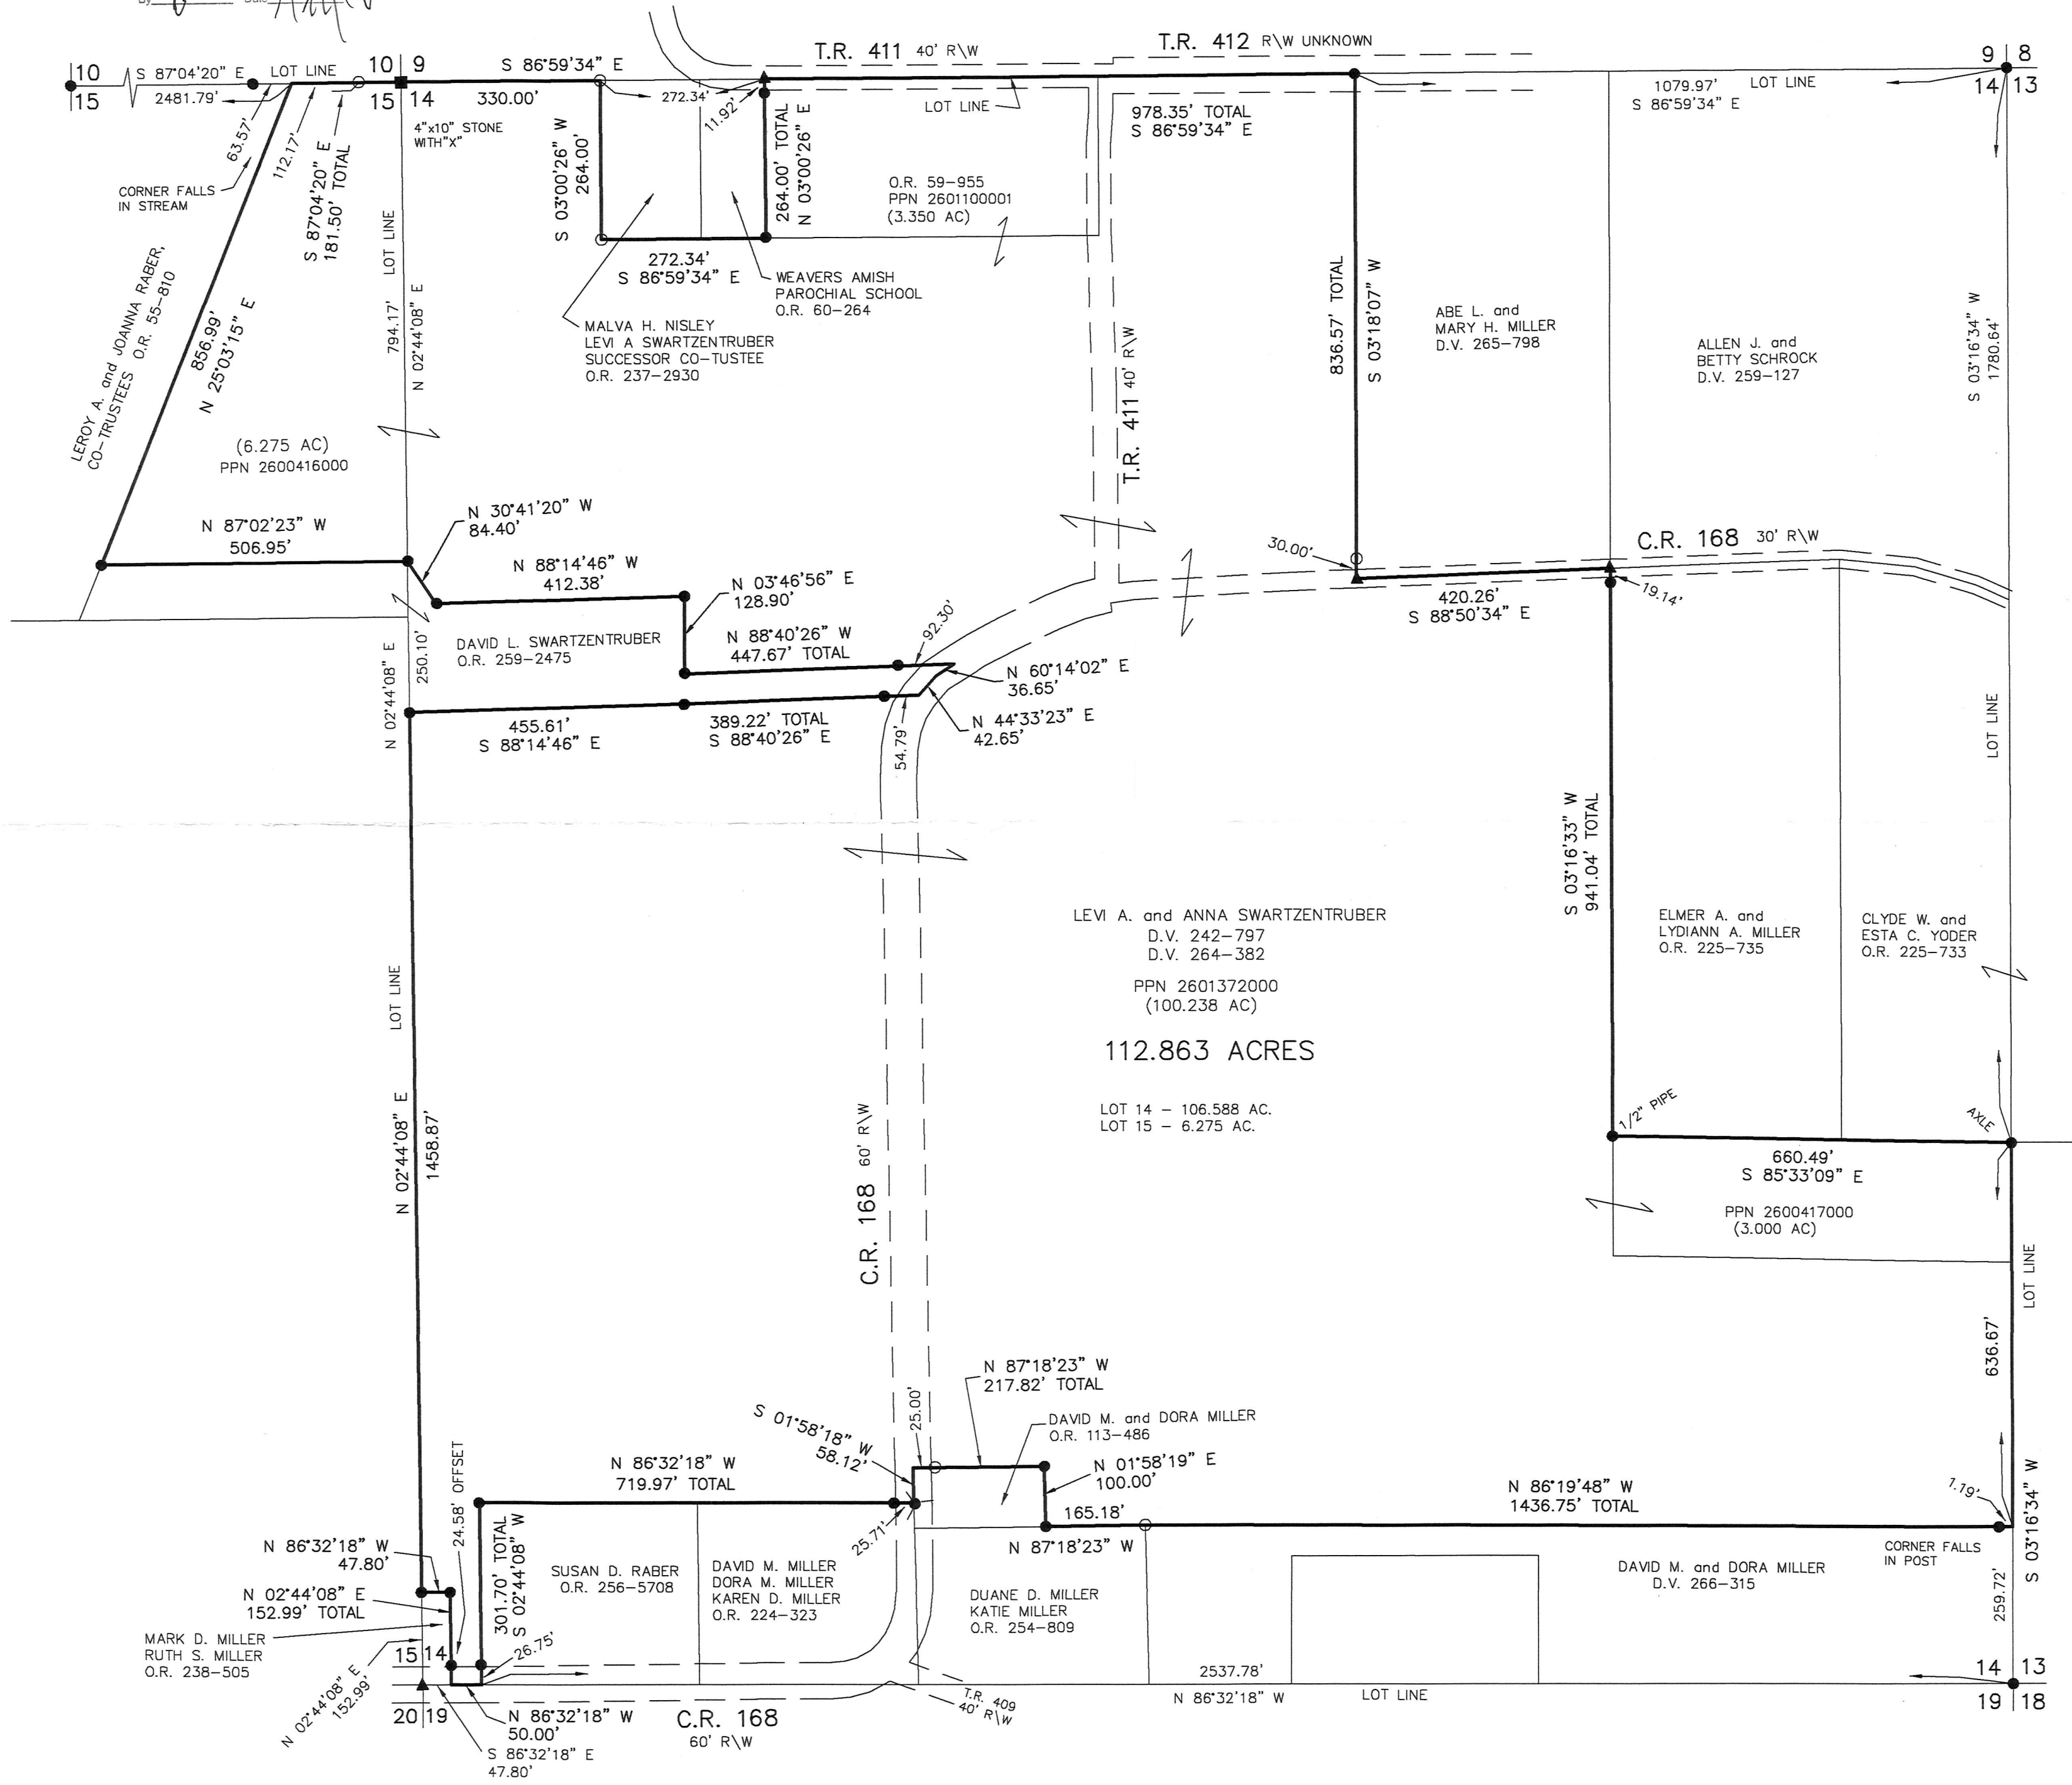

I CERTIFY THIS SURVEY TO BE CORRECT TO THE BEST OF MY KNOWLEDGE.

Aaron L. Gerber P.S. 8379
 DATE: MARCH 13, 2018
 ALG/VJD
 FILE NAME: WORK5\S-80-18

BAKER SURVEYING, LLC
 138 N. CLAY STREET
 MILLERSBURG, OHIO 44654
 PH. 330-674-4788
 FAX 330-674-6027
 EMAIL: bakersurveying@gmail.com

PLAT APPROVED

3/21/2018