


8 0 5 1 7 6 3
Tx:4027261

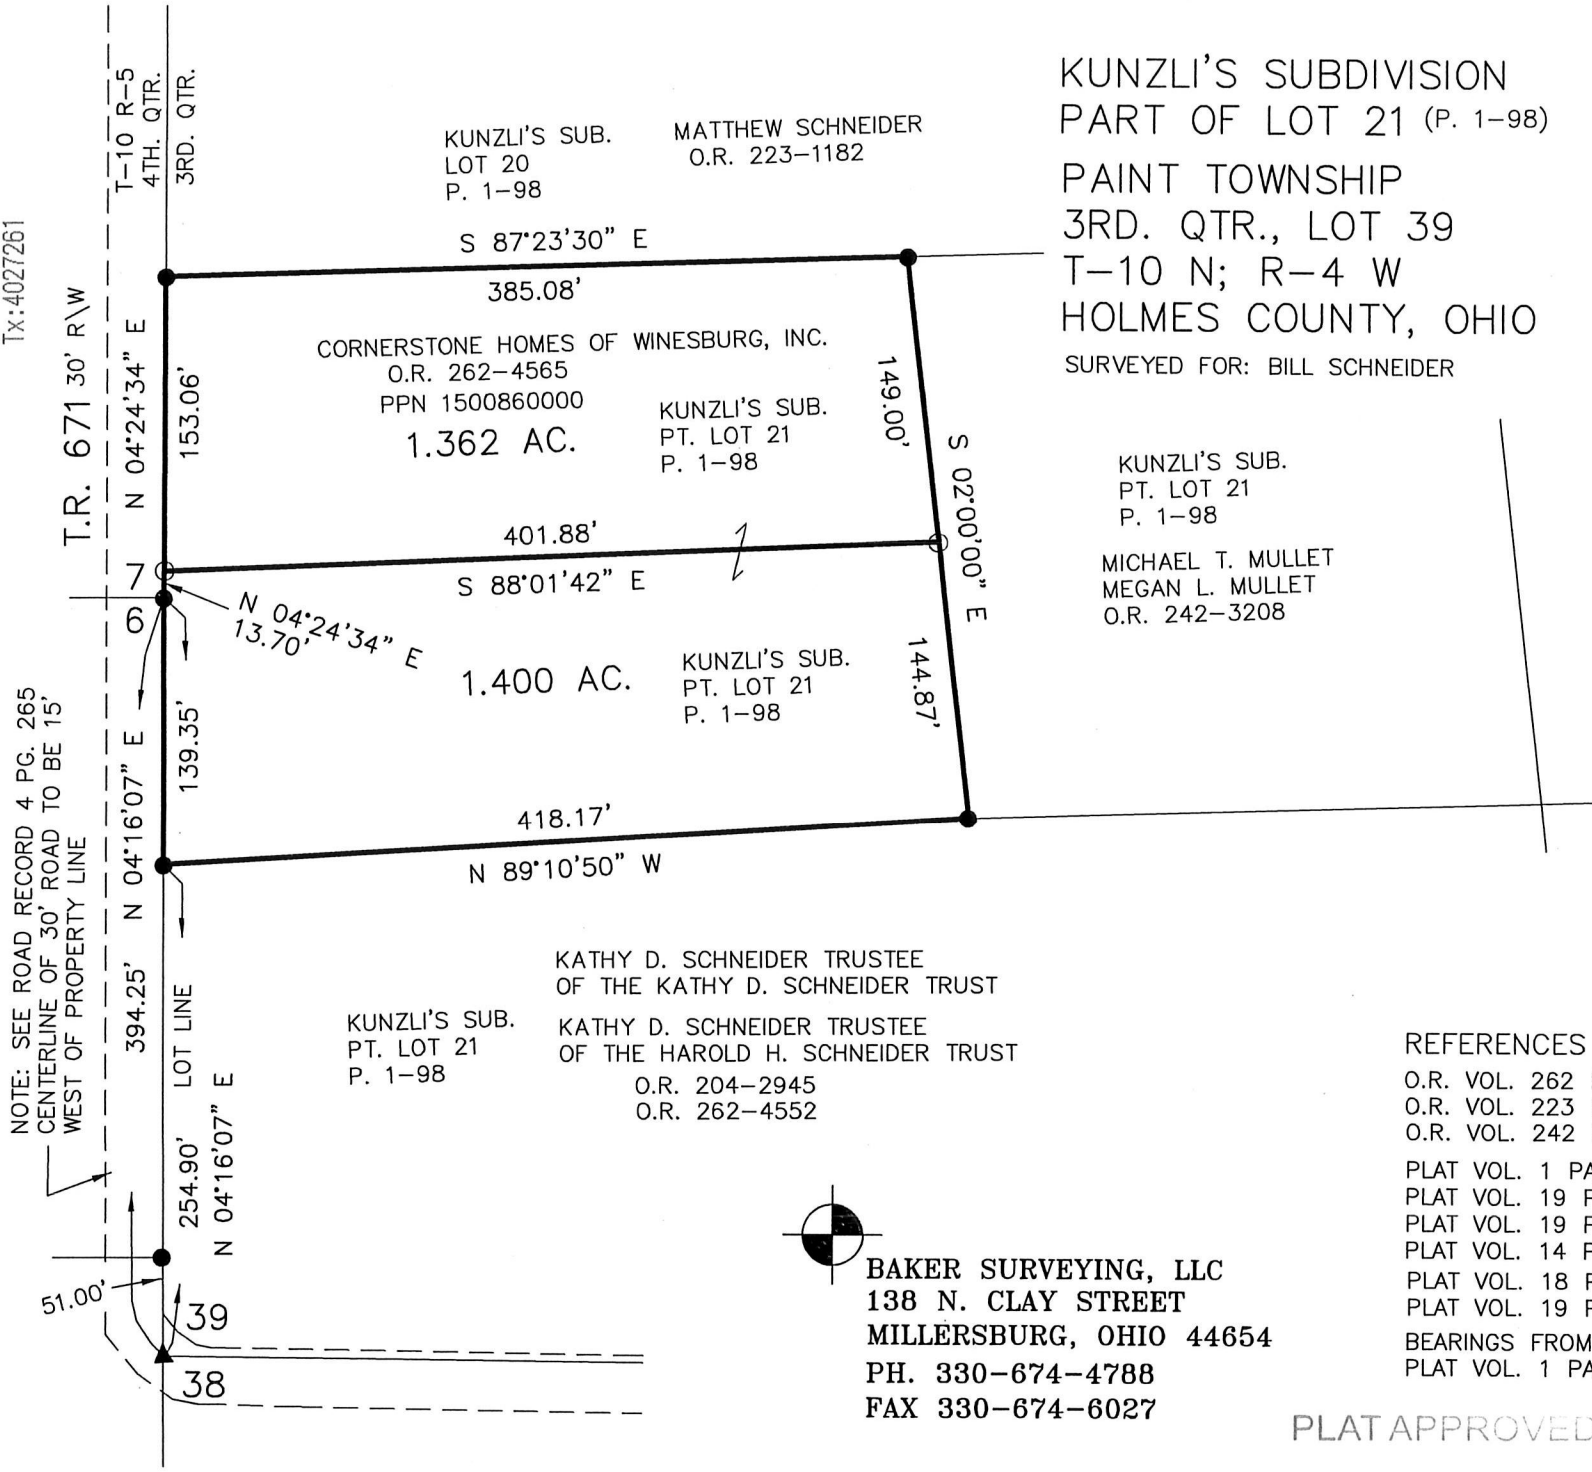


KUNZLI'S SUBDIVISION
PART OF LOT 21 (P. 1-98)
PAINT TOWNSHIP
3RD. QTR., LOT 39
T-10 N; R-4 W
HOLMES COUNTY, OHIO
SURVEYED FOR: BILL SCHNEIDER

201800110145
B: 19 P: 3434
FILED FOR RECORD IN
HOLMES COUNTY, OH
ANITA HALL, COUNTY RECORDER
04/16/2018 02:57 PM
SMALL PLAT . 40.00
PAGES: 1

APPROVED FOR TRANSFER ONLY
NO SUBDIVISION PLAT REQUIRED
(O.R.C. 711.001 & 711.131)
Lot(s) not for building unless
approved by Board of Health.
HOLMES CO. PLANNING COMMISSION
By: Date: 4/2/18

ORV 263 PG 4754

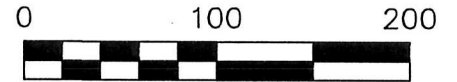

SCALE: 1"=100'

- 5/8" REBAR FOUND UNLESS OTHERWISE NOTED
- ▲ R.R. SPIKE FOUND
- 5/8" REBAR SET WITH I.D. CAP I.D. CAP MARKED "BAKER 6938"



I CERTIFY THIS SURVEY TO BE CORRECT TO THE BEST OF MY KNOWLEDGE.

Donald C. Baker
DONALD C. BAKER P.S. 6938
DATE: MARCH 6, 2018
ALG\KES
FILE NAME: WORK4\S-91-18

- REFERENCES
- O.R. VOL. 262 PAGE 4565
 - O.R. VOL. 223 PAGE 1182
 - O.R. VOL. 242 PAGE 3208
 - PLAT VOL. 1 PAGE 98
 - PLAT VOL. 19 PAGE 334
 - PLAT VOL. 19 PAGE 2980
 - PLAT VOL. 14 PAGE 438
 - PLAT VOL. 18 PAGE 427
 - PLAT VOL. 19 PAGE 333
- BEARINGS FROM
PLAT VOL. 1 PAGE 98

BAKER SURVEYING, LLC
138 N. CLAY STREET
MILLERSBURG, OHIO 44654
PH. 330-674-4788
FAX 330-674-6027

PLAT APPROVED

3/28/2018