



SALT CREEK TOWNSHIP
 3RD. QTR., LOT 2
 T-10 N; R-6 W
 HOLMES COUNTY, OHIO

SURVEYED FOR: ERIC CLARK



SCALE: 1"=50'

- ▲ R.R. SPIKE FOUND
- 5/8" REBAR FOUND
UNLESS OTHERWISE NOTED
- 5/8" REBAR SET WITH I.D. CAP
I.D. CAP MARKED "BAKER 6938"

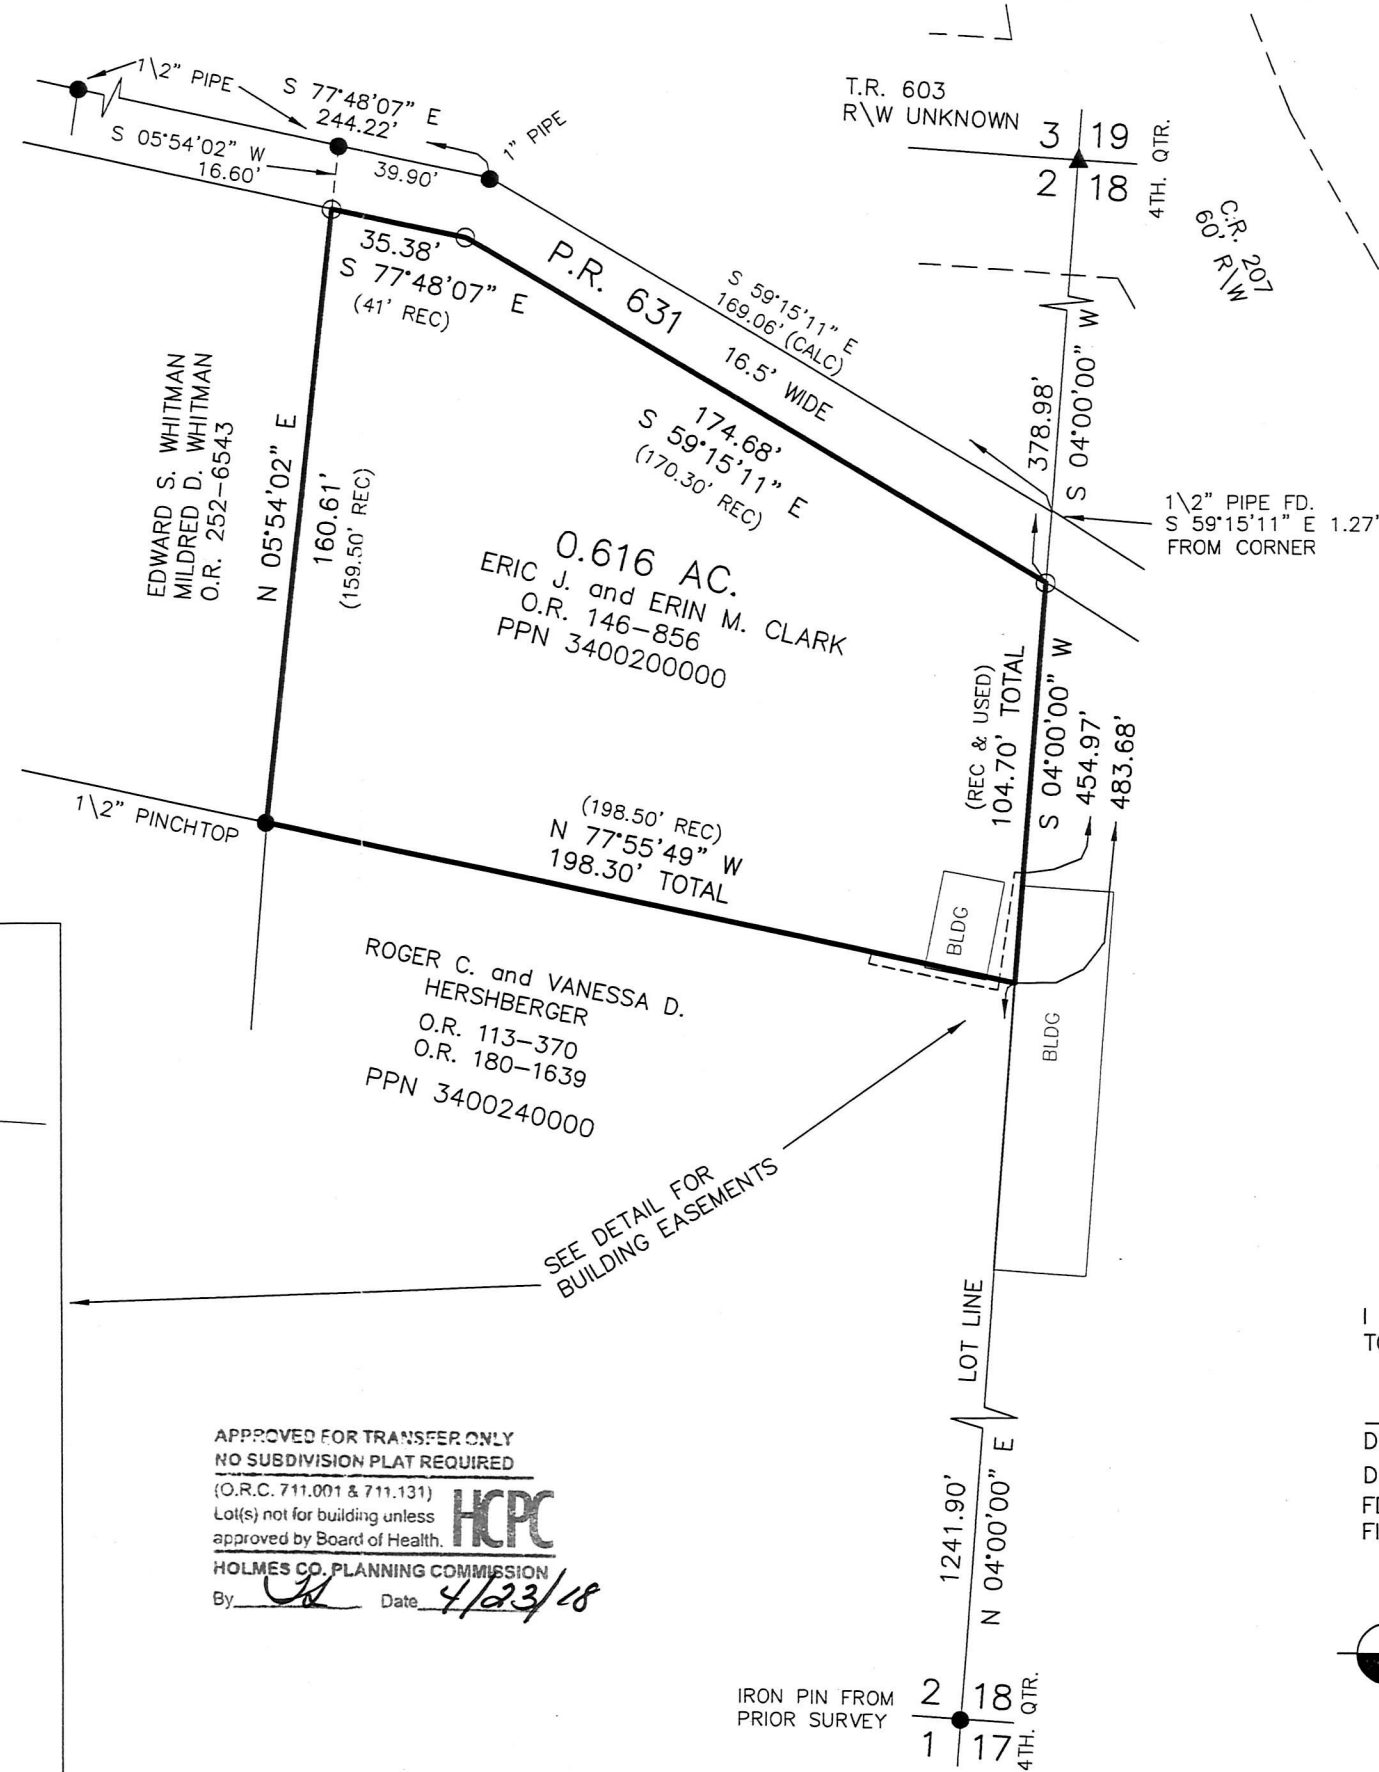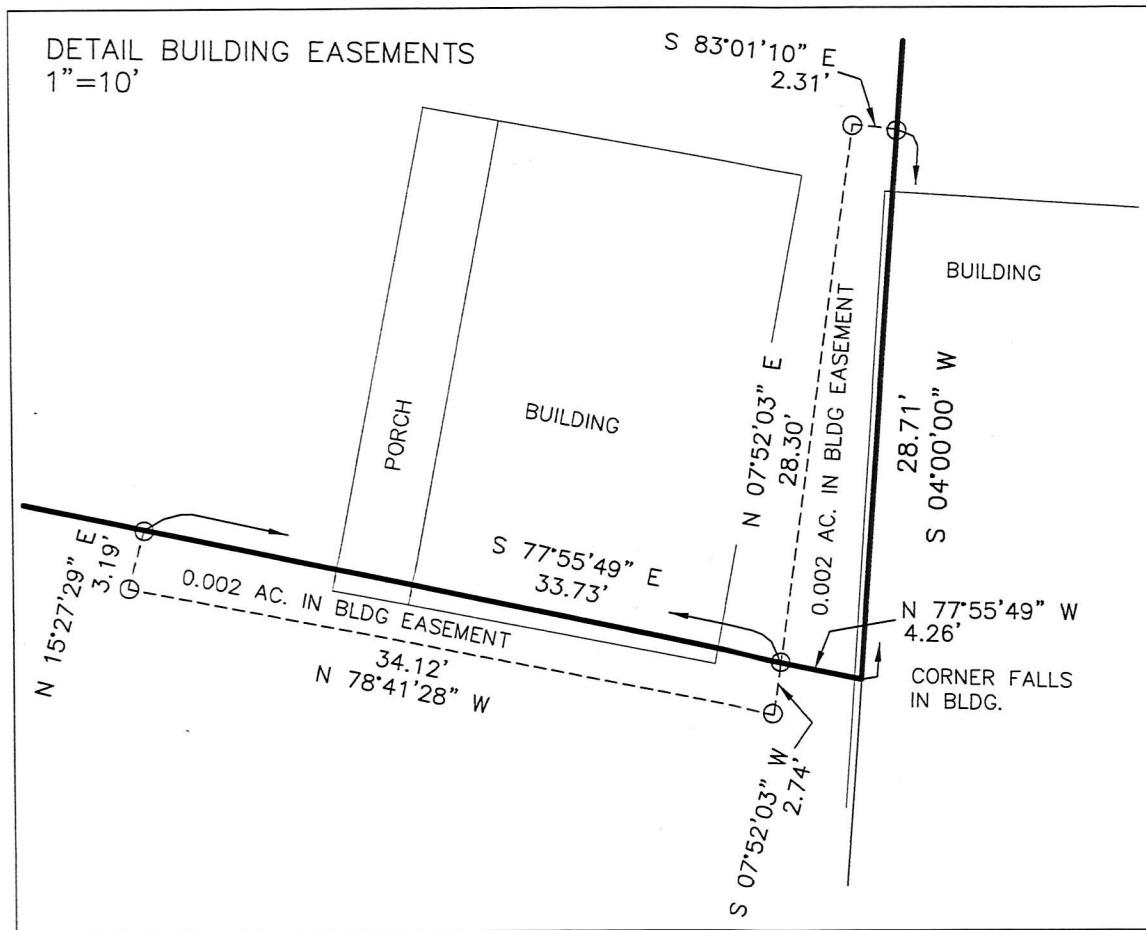

201800110261
 B: 19 P: 3440
 FILED FOR RECORD IN
 HOLMES COUNTY, OH
 ANITA HALL, COUNTY RECORDER
 04/23/2018 12:40 PM
 SMALL PLAT . 40.00
 PAGES: 1
 ORV 263 PG-5331

- REFERENCES
- O.R. VOL. 180 PAGE 1639
 - O.R. VOL. 146 PAGE 856
 - O.R. VOL. 252 PAGE 6543
 - PLAT VOL. 7 PAGE 596
 - PLAT VOL. 7 PAGE 239
 - PLAT VOL. 4 PAGE 143
 - PLAT VOL. 8 PAGE 555
 - PLAT VOL. 12 PAGE 11
 - PLAT VOL. 17 PAGE 188
- BEARINGS FROM
 PLAT VOL. 17 PAGE 188



I CERTIFY THIS SURVEY TO BE CORRECT
 TO THE BEST OF MY KNOWLEDGE.

Donald C. Baker
 DONALD C. BAKER P.S. 6938
 DATE: APRIL 11, 2018
 FDB\KES
 FILE NAME: WORK4\S-142-18

APPROVED FOR TRANSFER ONLY
 NO SUBDIVISION PLAT REQUIRED
 (O.R.C. 711.001 & 711.131)
 Lot(s) not for building unless
 approved by Board of Health.
HCP
 HOLMES CO. PLANNING COMMISSION
 By: *[Signature]* Date: 4/23/18

PLAT APPROVED

4/18/2018

BAKER SURVEYING, LLC
 138 N. CLAY STREET
 MILLERSBURG, OHIO 44654
 PH. 330-674-4788
 FAX 330-674-6027