

201800110555

B: 19 P: 3455
FILED FOR RECORD IN
HOLMES COUNTY, OH
ANITA HALL, COUNTY RECORDER
05/09/2018 03:14 PM
SMALL PLAT . 40.00
PAGES: 1

OKV 263 PG 6899

WALNUT CREEK TOWNSHIP
N.E. QTR. SECTION 18
T-9 N; R-5 W
HOLMES COUNTY, OHIO

SURVEYED FOR: PAUL KAUFMAN, JR.




SCALE: 1"=60'

- 5/8" REBAR FOUND UNLESS OTHERWISE NOTED
- 5/8" REBAR SET WITH I.D. CAP I.D. CAP MARKED "BAKER 6938"



I CERTIFY THIS SURVEY TO BE CORRECT TO THE BEST OF MY KNOWLEDGE.

Donald C. Baker
DONALD C. BAKER P.S. 6938
DATE: APRIL 2, 2018
KESJNG
FILE NAME: WORK5\S-114-18

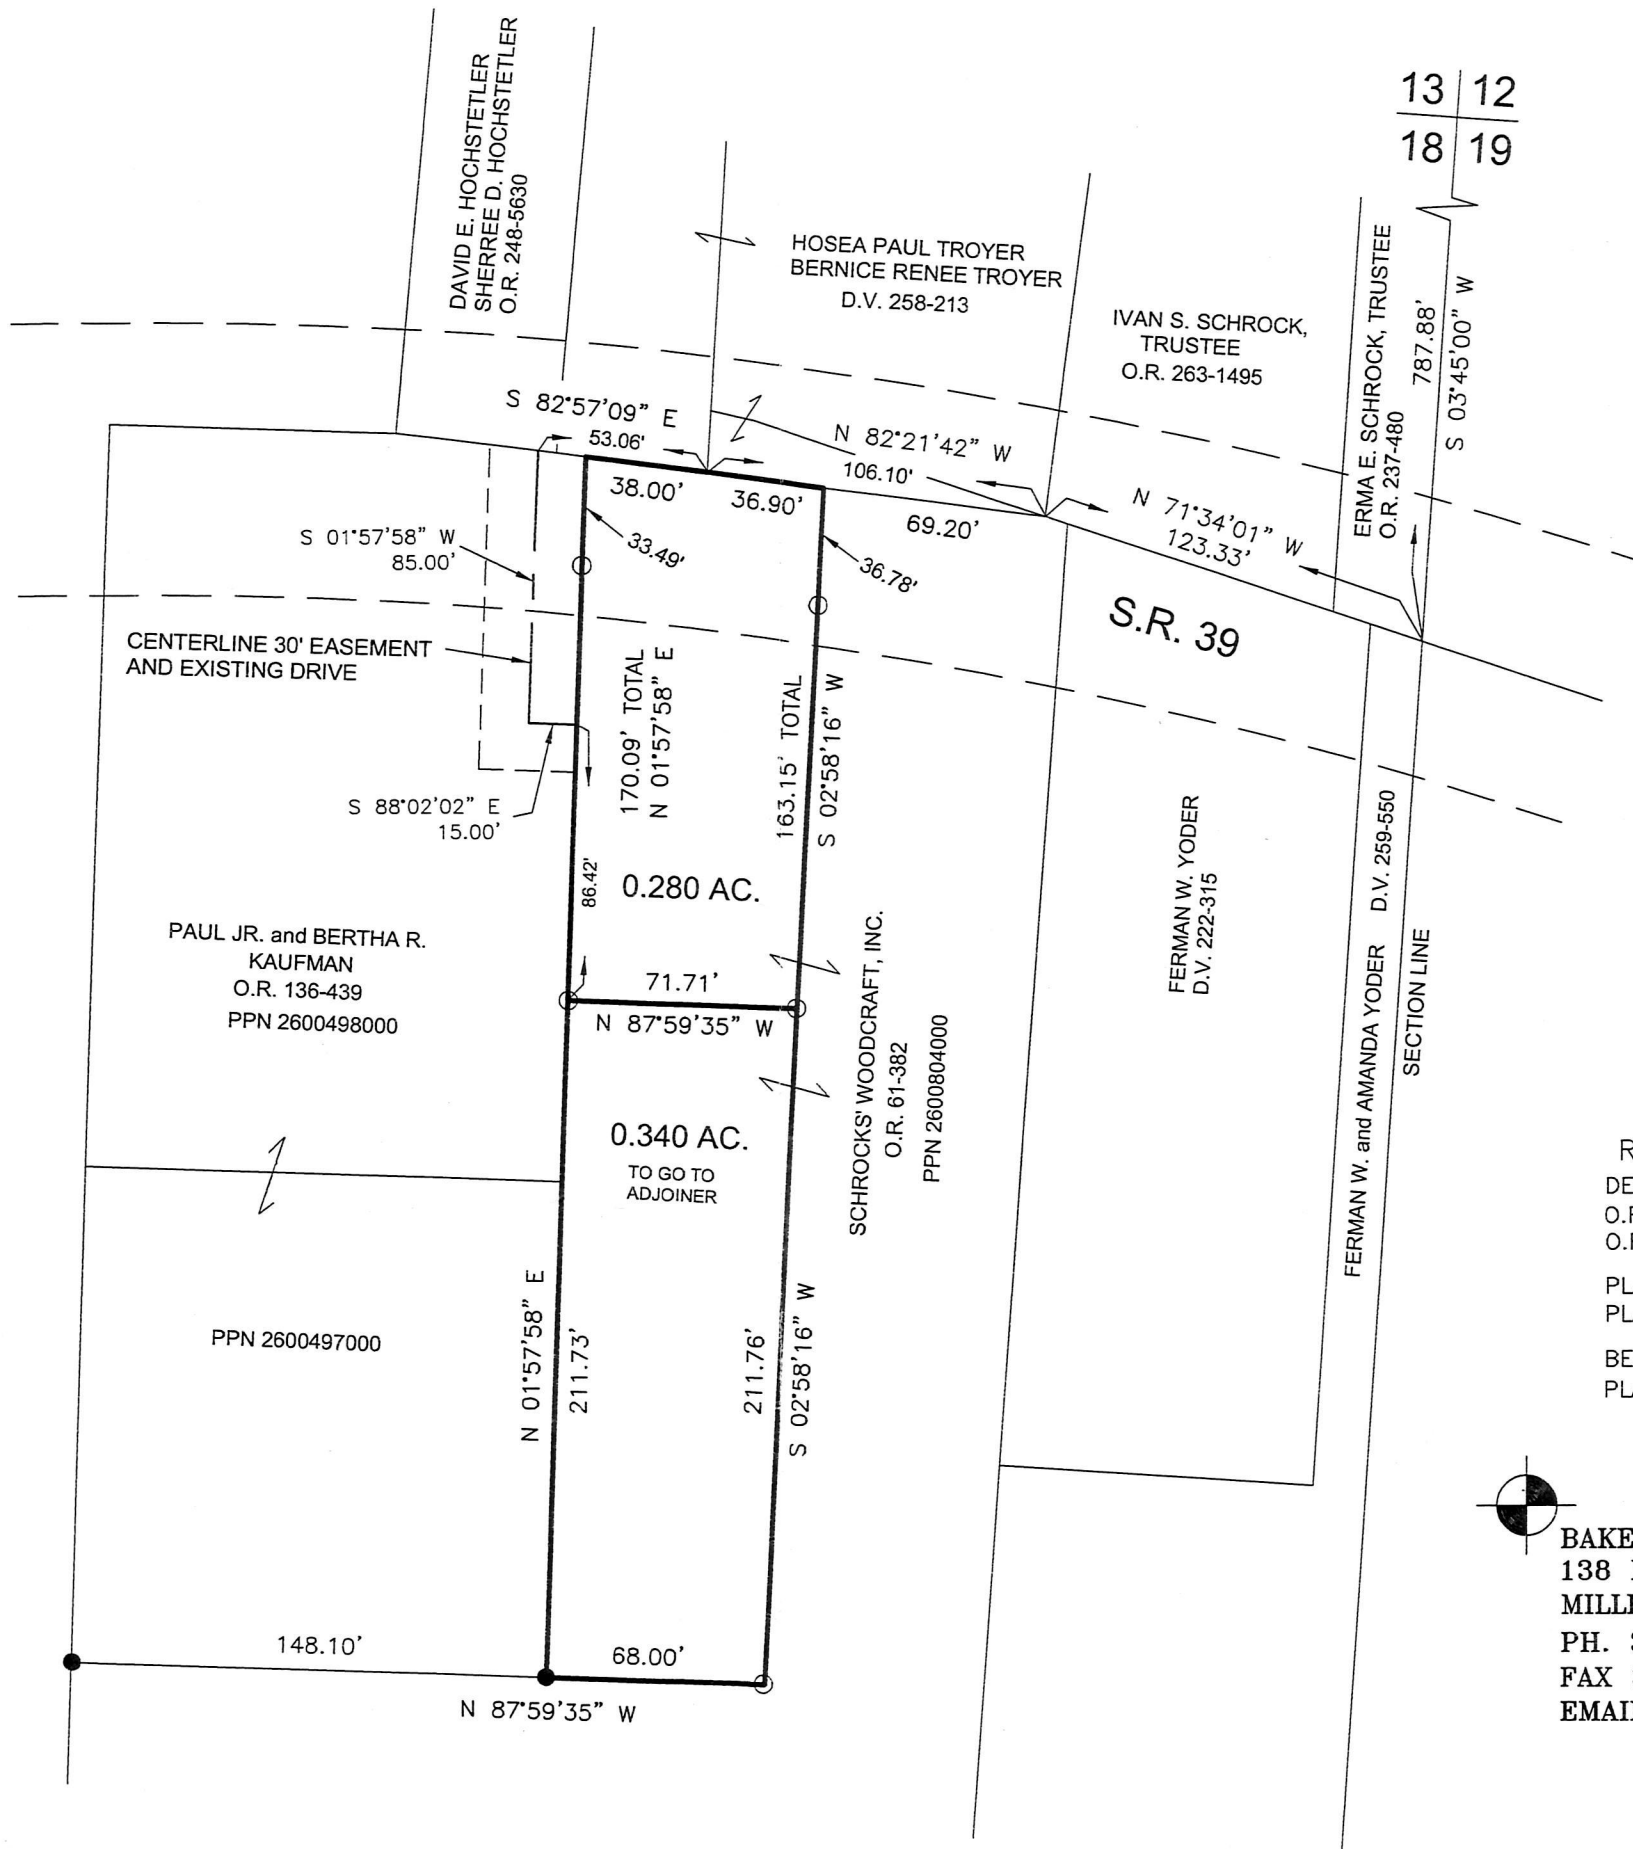

APPROVED FOR TRANSFER ONLY
NO SUBDIVISION PLAT REQUIRED

(O.R.C. 711.001 & 711.131)
Lot(s) not for building unless approved by Board of Health.
HOLMES CO. PLANNING COMMISSION
By *[Signature]* Date *5/4/18*



- REFERENCES
- DEED VOL. 258 PAGE 213
 - O.R. VOL. 136 PAGE 439
 - O.R. VOL. 61 PAGE 382
 - PLAT VOL. 19 PAGE 1419
 - PLAT VOL. 13 PAGE 177
 - BEARINGS FROM PLAT VOL. 13 PAGE 177



BAKER SURVEYING, LLC
138 N. CLAY STREET
MILLERSBURG, OHIO 44654
PH. 330-674-4788
FAX 330-674-6027
EMAIL: bakersurveying@gmail.com

PLAT APPROVED

5/11/2018