


ORV 263 PG 7470

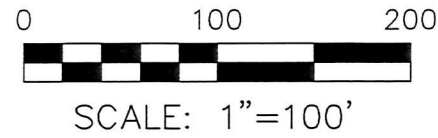


- 5/8" REBAR FOUND UNLESS OTHERWISE NOTED
- 5/8" REBAR SET WITH I.D. CAP I.D. CAP MARKED "BAKER 6938"

MONROE TOWNSHIP
 2ND. QTR., LOT 12
 T-9 N; R-8 W
 HOLMES COUNTY, OHIO

SURVEYED FOR: GERALD MILLER

- REFERENCES
- O.R. VOL. 44 PAGE 461
 - O.R. VOL. 64 PAGE 465
 - O.R. VOL. 208 PAGE 219
 - PLAT VOL. 15 PAGE 82
 - PLAT VOL. 17 PAGE 734
 - PLAT VOL. 19 PAGE 1422
- BEARINGS FROM
 PLAT VOL. 15 PAGE 82

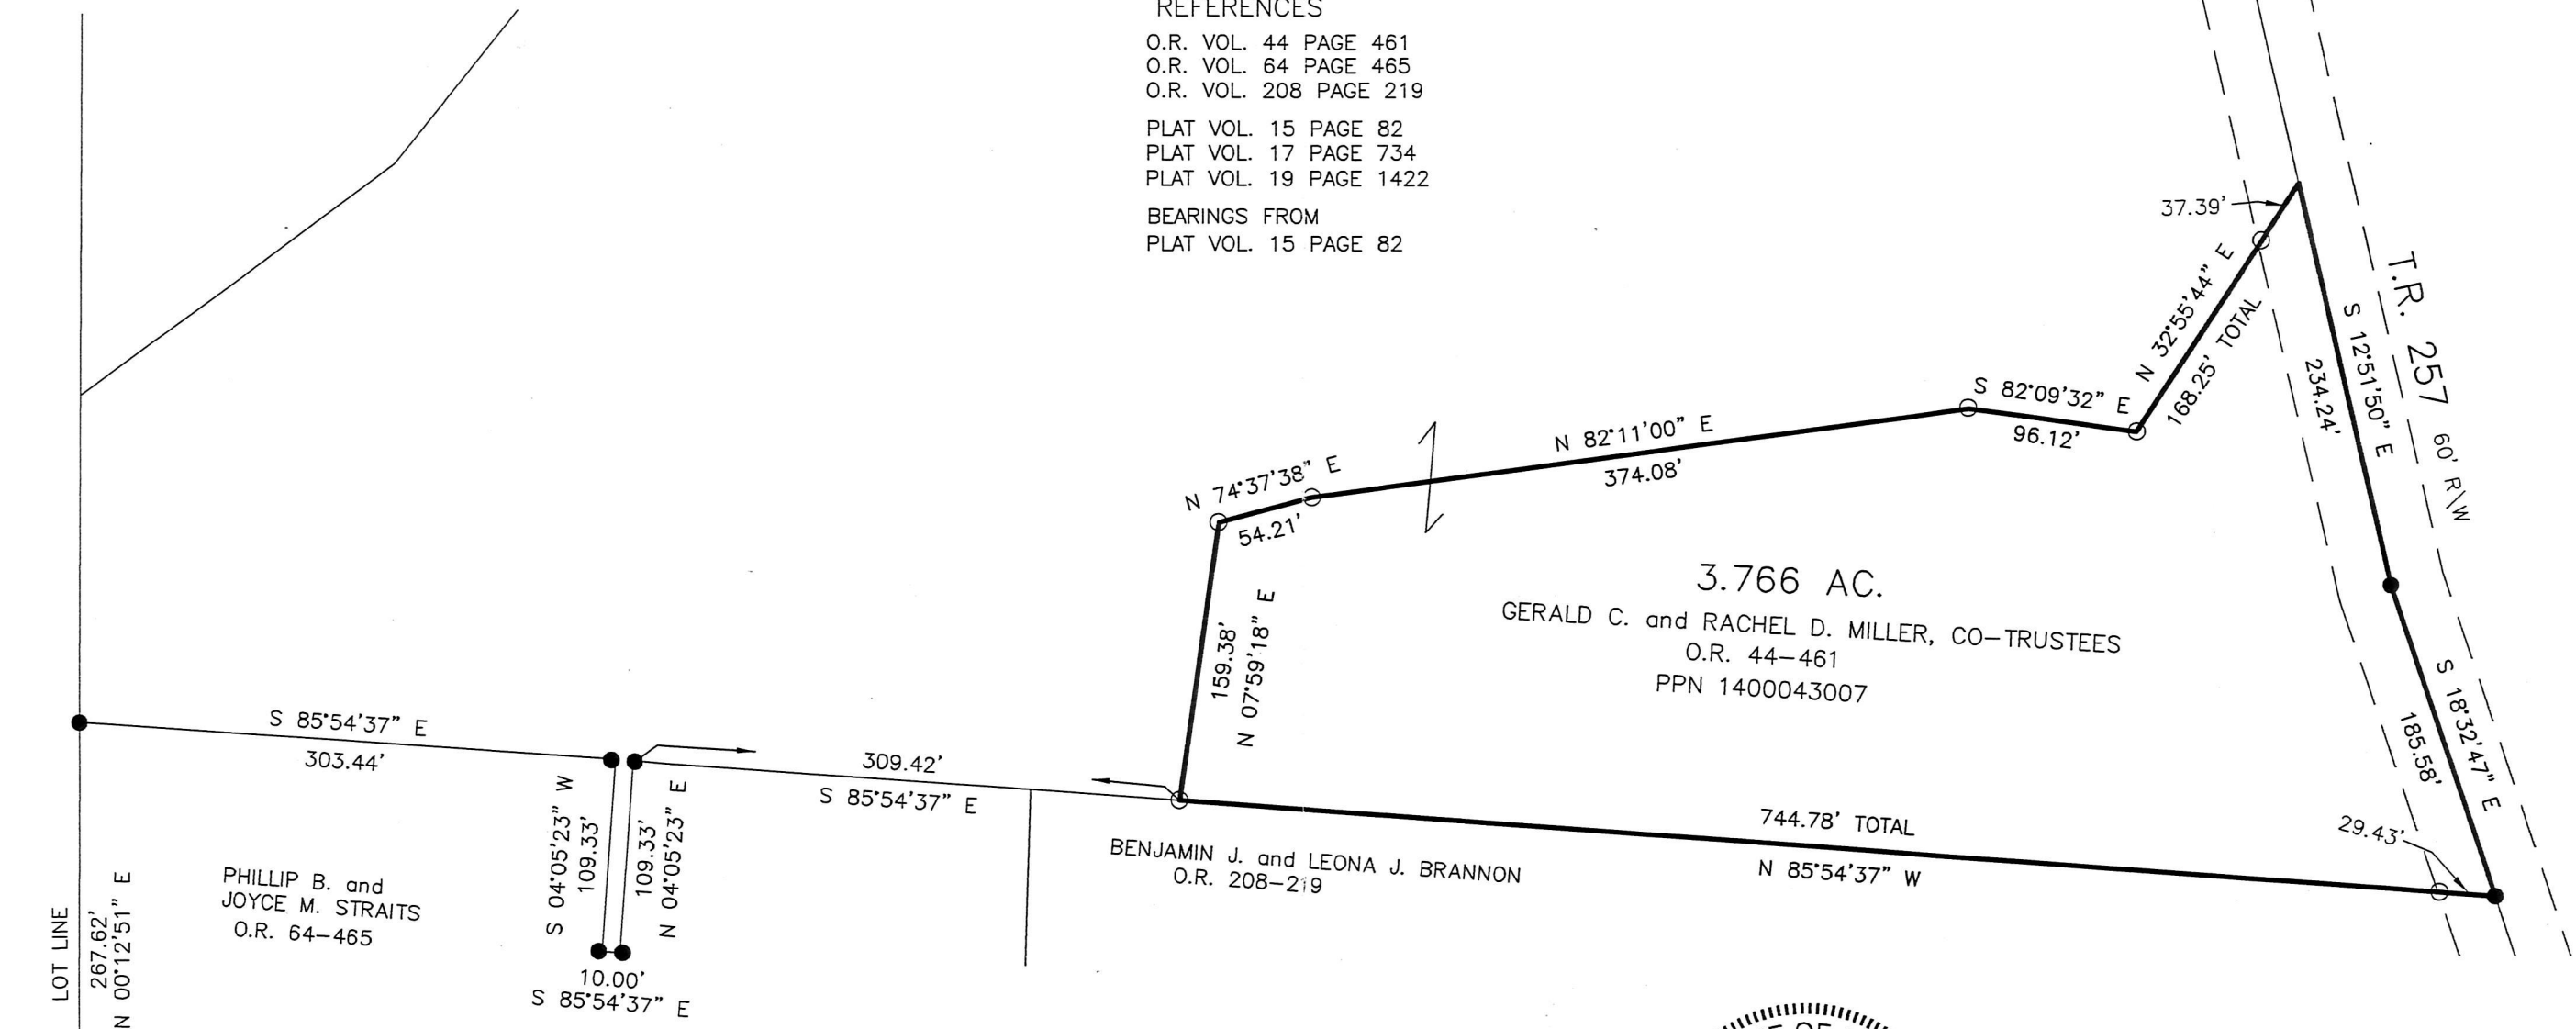

3.766 AC.
 GERALD C. and RACHEL D. MILLER, CO-TRUSTEES
 O.R. 44-461
 PPN 1400043007

BENJAMIN J. and LEONA J. BRANNON
 O.R. 208-219

PHILLIP B. and
 JOYCE M. STRAITS
 O.R. 64-465

LOT LINE
 267.62'
 N 00°12'51" E

19 12
 20 11

APPROVED FOR TRANSFER ONLY
 NO SUBDIVISION PLAT REQUIRED
 (O.R.C. 711.001 & 711.131)
 Lot(s) not for building unless
 approved by Board of Health.
 HOLMES CO. PLANNING COMMISSION
 By: *[Signature]* Date: 4/11/18

I CERTIFY THIS SURVEY TO BE CORRECT
 TO THE BEST OF MY KNOWLEDGE.
Donald C. Baker
 DONALD C. BAKER P.S. 6938
 DATE: MARCH 29, 2018
 ALG/VJD
 FILE NAME: WORK5\S-180-18



BAKER SURVEYING, LLC
 138 N. CLAY STREET
 MILLERSBURG, OHIO 44654
 PH. 330-674-4788
 FAX 330-674-6027
 EMAIL: bakersurveying@gmail.com

PLAT APPROVED
 4/16/2018