

SCALE: 1"=100'

- STONE FOUND
- 5/8" REBAR FOUND
- 5/8" REBAR SET WITH I.D. CAP
- I.D. CAP MARKED "BAKER 6938"



WALNUT CREEK TOWNSHIP
1ST. QTR., LOT 16
T-9 N; R-5 W
HOLMES COUNTY, OHIO

201800110844

B: 19 P: 3471

FILED FOR RECORD IN
HOLMES COUNTY, OH
ANITA HALL, COUNTY RECORDER

05/31/2018 10:44 AM

SMALL PLAT . 40.00

PAGES: 1

ORV 264 Pg 814

APPROVED FOR TRANSFER ONLY
NO SUBDIVISION PLAT REQUIRED

(O.R.C. 711.001 & 711.131)

Lot(s) not for building unless
approved by Board of Health.



HOLMES CO. PLANNING COMMISSION

By [Signature] Date 5/14/18

REFERENCES

- O.R. VOL. 36 PAGE 765
- O.R. VOL. 40 PAGE 51
- O.R. VOL. 40 PAGE 53
- PLAT VOL. 10 PAGE 112
- PLAT VOL. 12 PAGE 84
- PLAT VOL. 17 PAGE 206

BEARINGS FROM
PLAT VOL. 17 PAGE 206



I CERTIFY THIS SURVEY TO BE CORRECT
TO THE BEST OF MY KNOWLEDGE.

[Signature]

DONALD C. BAKER P.S. 6938


DATE: APRIL 16, 2018

KES\VJD

FILE NAME: WORK4\S-43-18



BAKER SURVEYING, LLC
138 N. CLAY STREET
MILLERSBURG, OHIO 44654
PH. 330-674-4788
FAX 330-674-6027

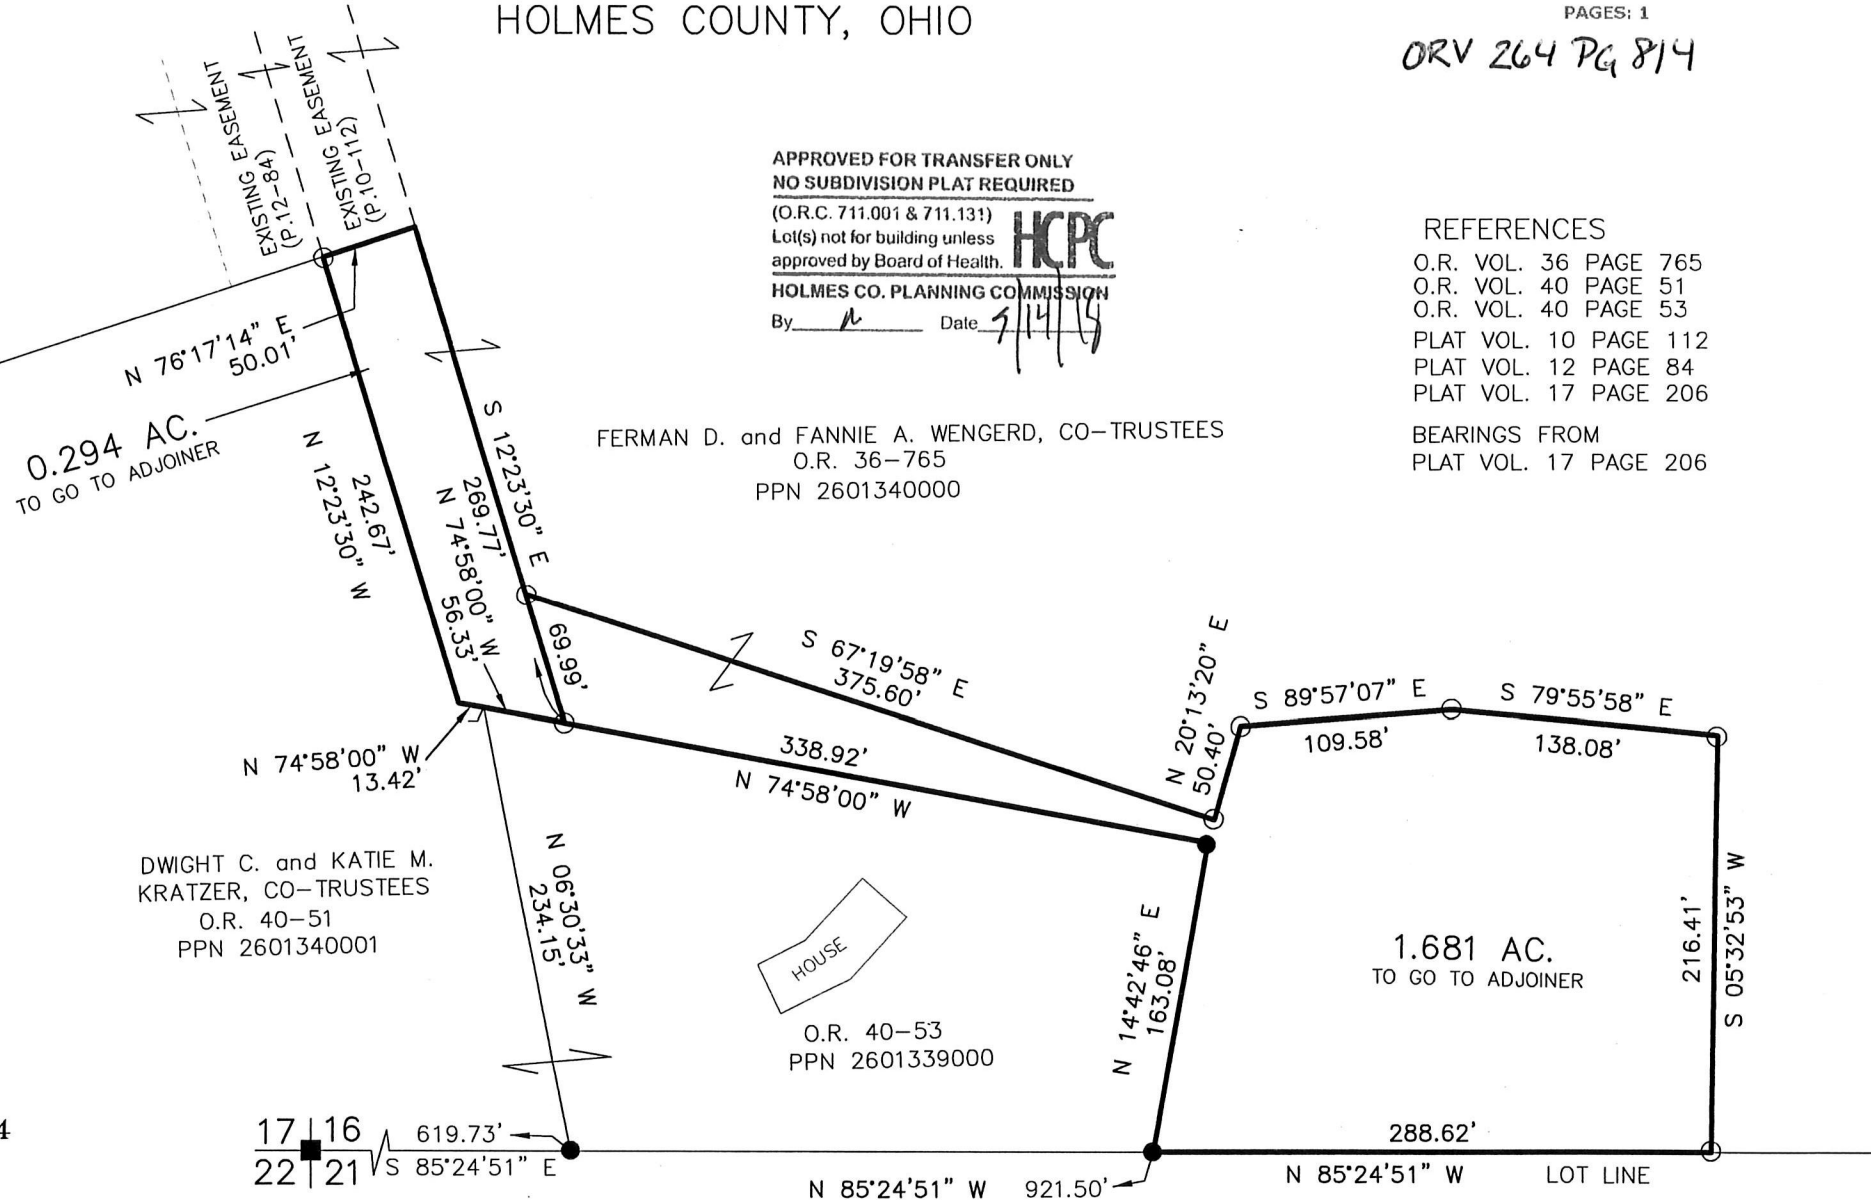

PLAT APPROVED

5/9/2018