


8 0 5 4 6 0 5
Tx: 4027852

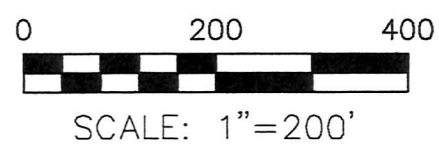


- MAG NAIL FOUND
- 5/8" REBAR FOUND UNLESS OTHERWISE NOTED
- 5/8" REBAR SET WITH I.D. CAP I.D. CAP MARKED "BAKER 6938"

KILLBUCK TOWNSHIP
S.W. & S.E. QTRS. SECTION 9
T-8 N; R-8 W
HOLMES COUNTY, OHIO

SURVEYED FOR: FRANCES HOUSE ESTATE

20180011023
B: 19 P: 3484
FILED FOR RECORD IN
HOLMES COUNTY, OH
ANITA HALL, COUNTY RECORDER
06/08/2018 03:08 PM
PLAT MED. 43.20
PAGES: 1

ORV 264 P4 1438

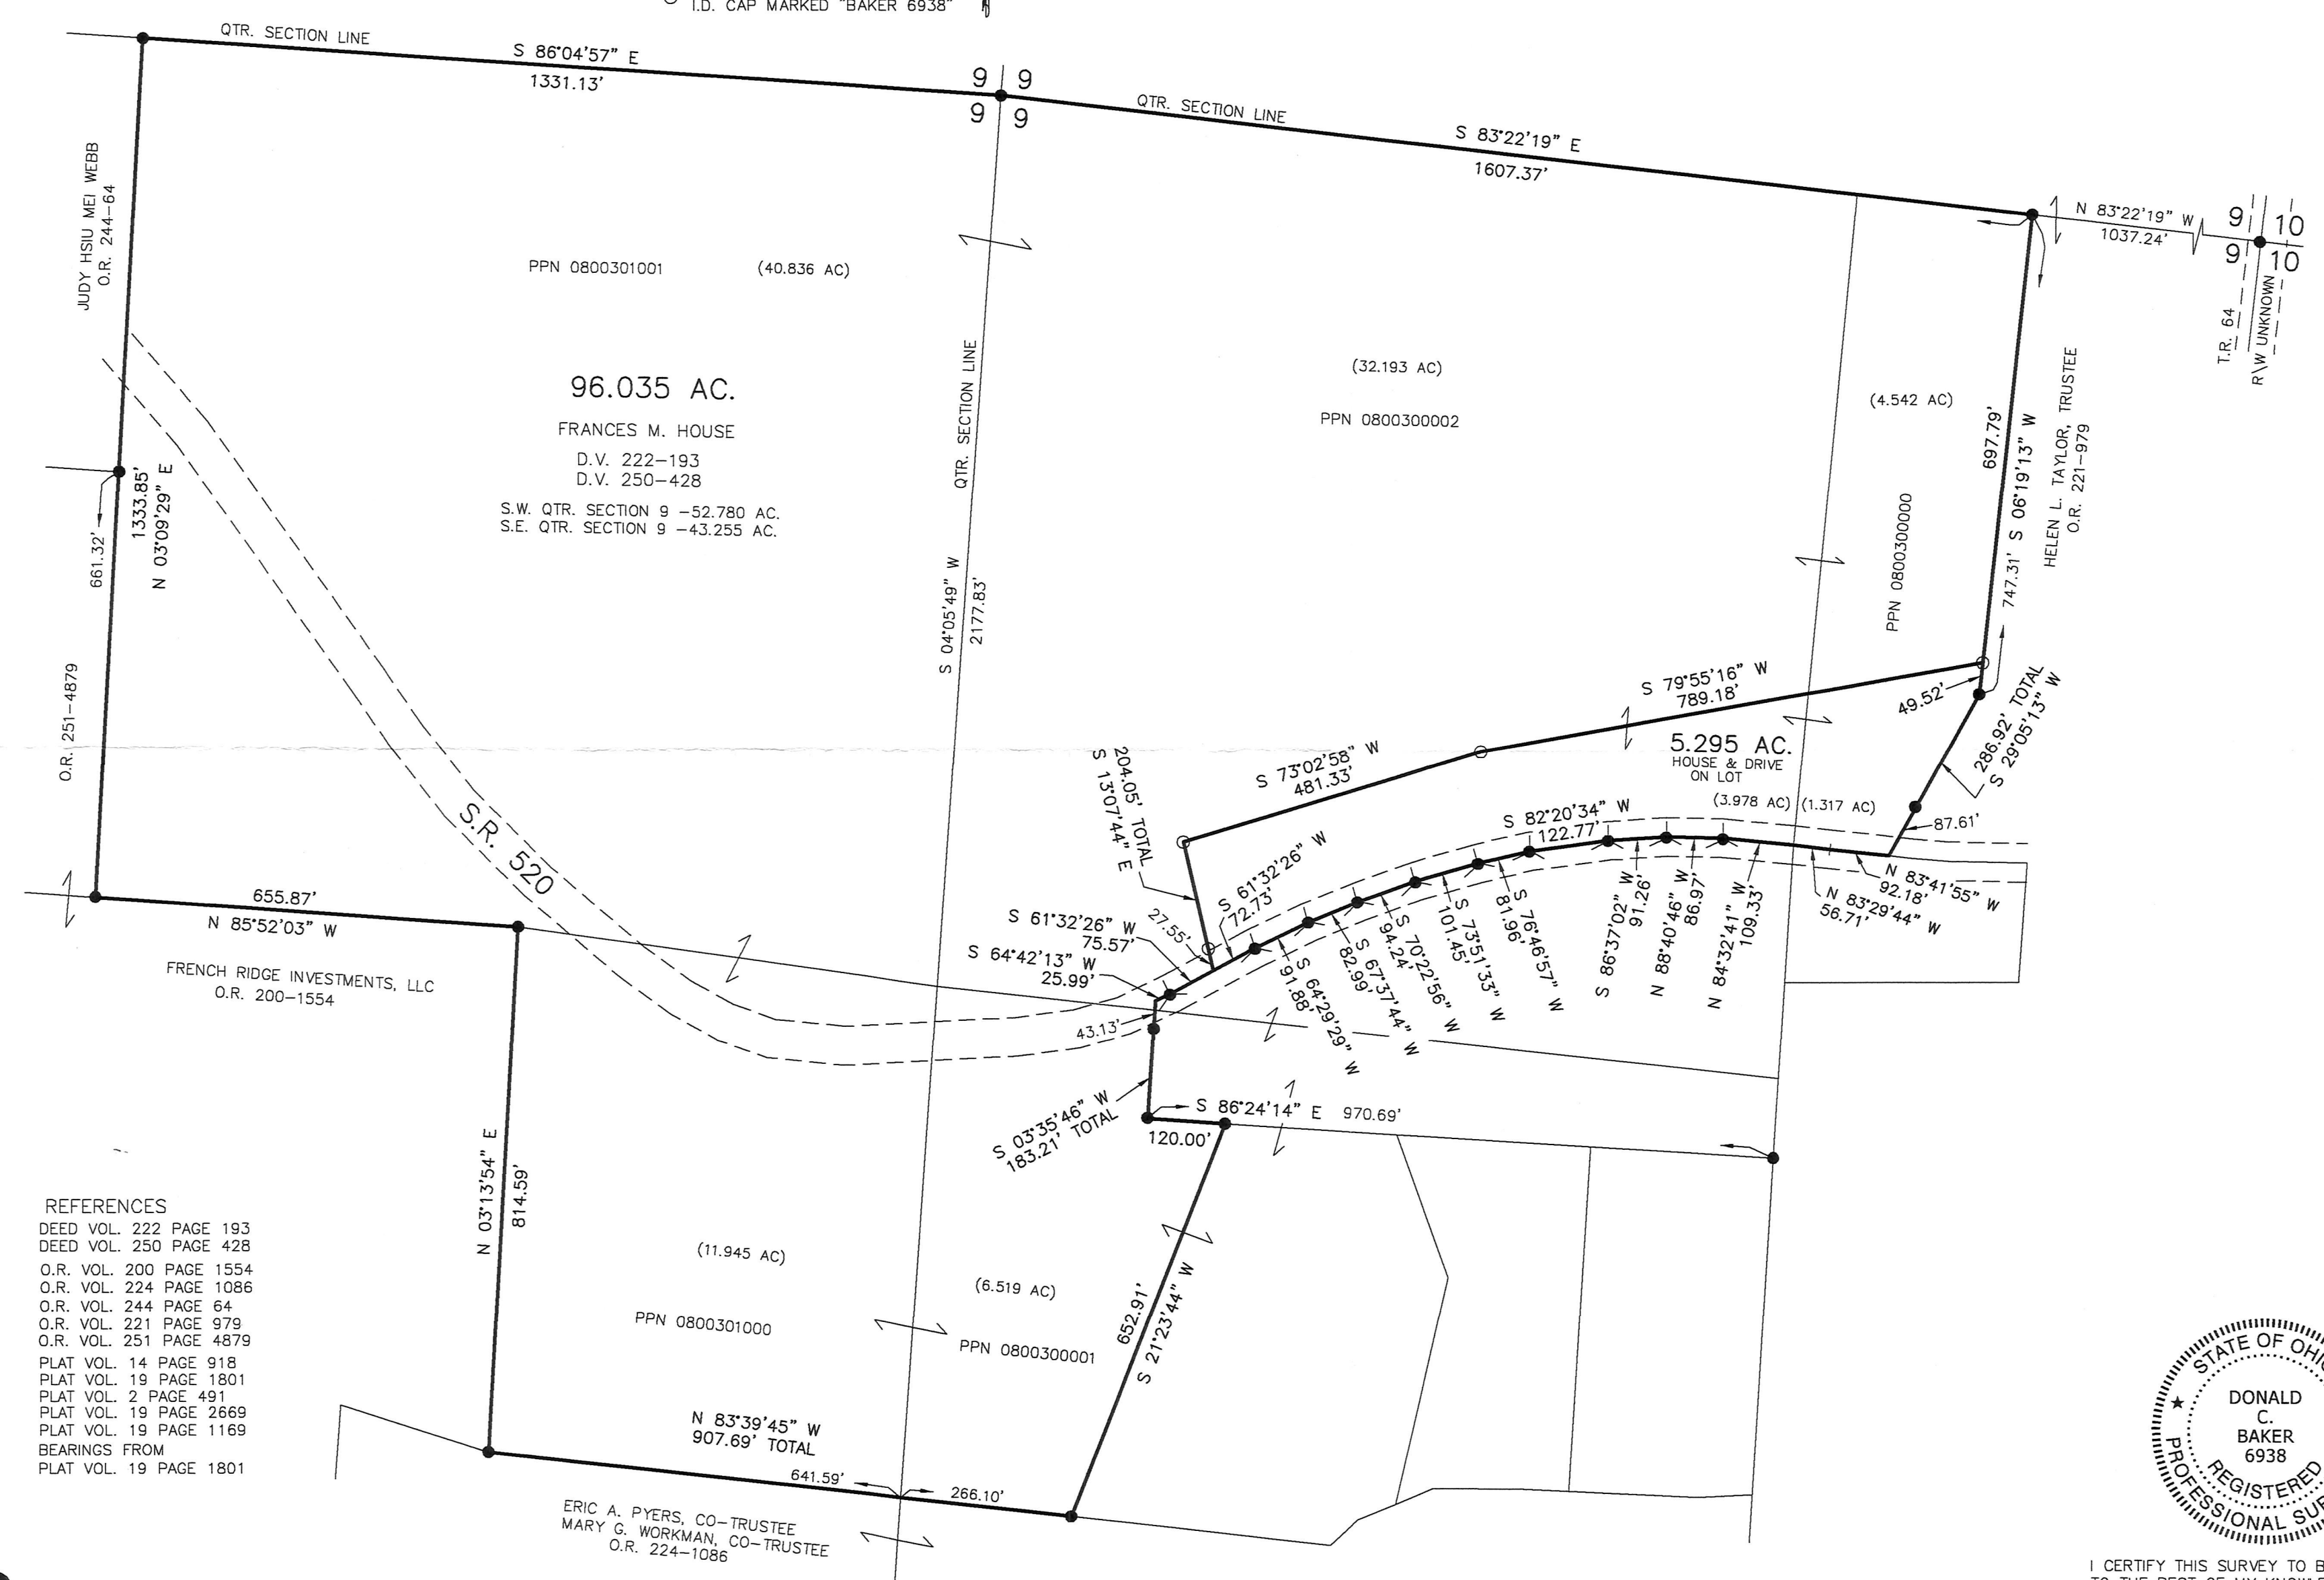

- REFERENCES
- DEED VOL. 222 PAGE 193
 - DEED VOL. 250 PAGE 428
 - O.R. VOL. 200 PAGE 1554
 - O.R. VOL. 224 PAGE 1086
 - O.R. VOL. 244 PAGE 64
 - O.R. VOL. 221 PAGE 979
 - O.R. VOL. 251 PAGE 4879
 - PLAT VOL. 14 PAGE 918
 - PLAT VOL. 19 PAGE 1801
 - PLAT VOL. 2 PAGE 491
 - PLAT VOL. 19 PAGE 2669
 - PLAT VOL. 19 PAGE 1169
 - BEARINGS FROM PLAT VOL. 19 PAGE 1801



I CERTIFY THIS SURVEY TO BE CORRECT TO THE BEST OF MY KNOWLEDGE.

Donald C. Baker

DONALD C. BAKER P.S. 6938
DATE: MAY 10, 2018
FDB/VJD
FILE NAME: WORK4\S-231-18

BAKER SURVEYING, LLC
138 N. CLAY STREET
MILLERSBURG, OHIO 44654
PH. 330-674-4788
FAX 330-674-6027

APPROVED FOR TRANSFER ONLY
NO SUBDIVISION PLAT REQUIRED
(O.R.C. 711.001 & 711.131)
Lot(s) not for building unless approved by Board of Health.
HCP
HOLMES CO. PLANNING COMMISSION
By: *[Signature]* Date: 6-7-18

PLAT APPROVED

6/6/2018 73