


CRV 264 PG 1947


KNOX TOWNSHIP
 4TH. QTR., LOT 38
 T-9 N; R-9 W
 HOLMES COUNTY, OHIO

SURVEYED FOR: LEVI MAST

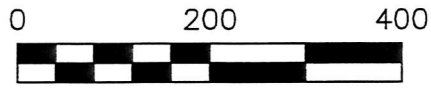

SCALE: 1"=200'

- STONE FOUND
- 5/8" REBAR FOUND
UNLESS OTHERWISE NOTED
- 5/8" REBAR SET WITH I.D. CAP
I.D. CAP MARKED "BAKER 6938"

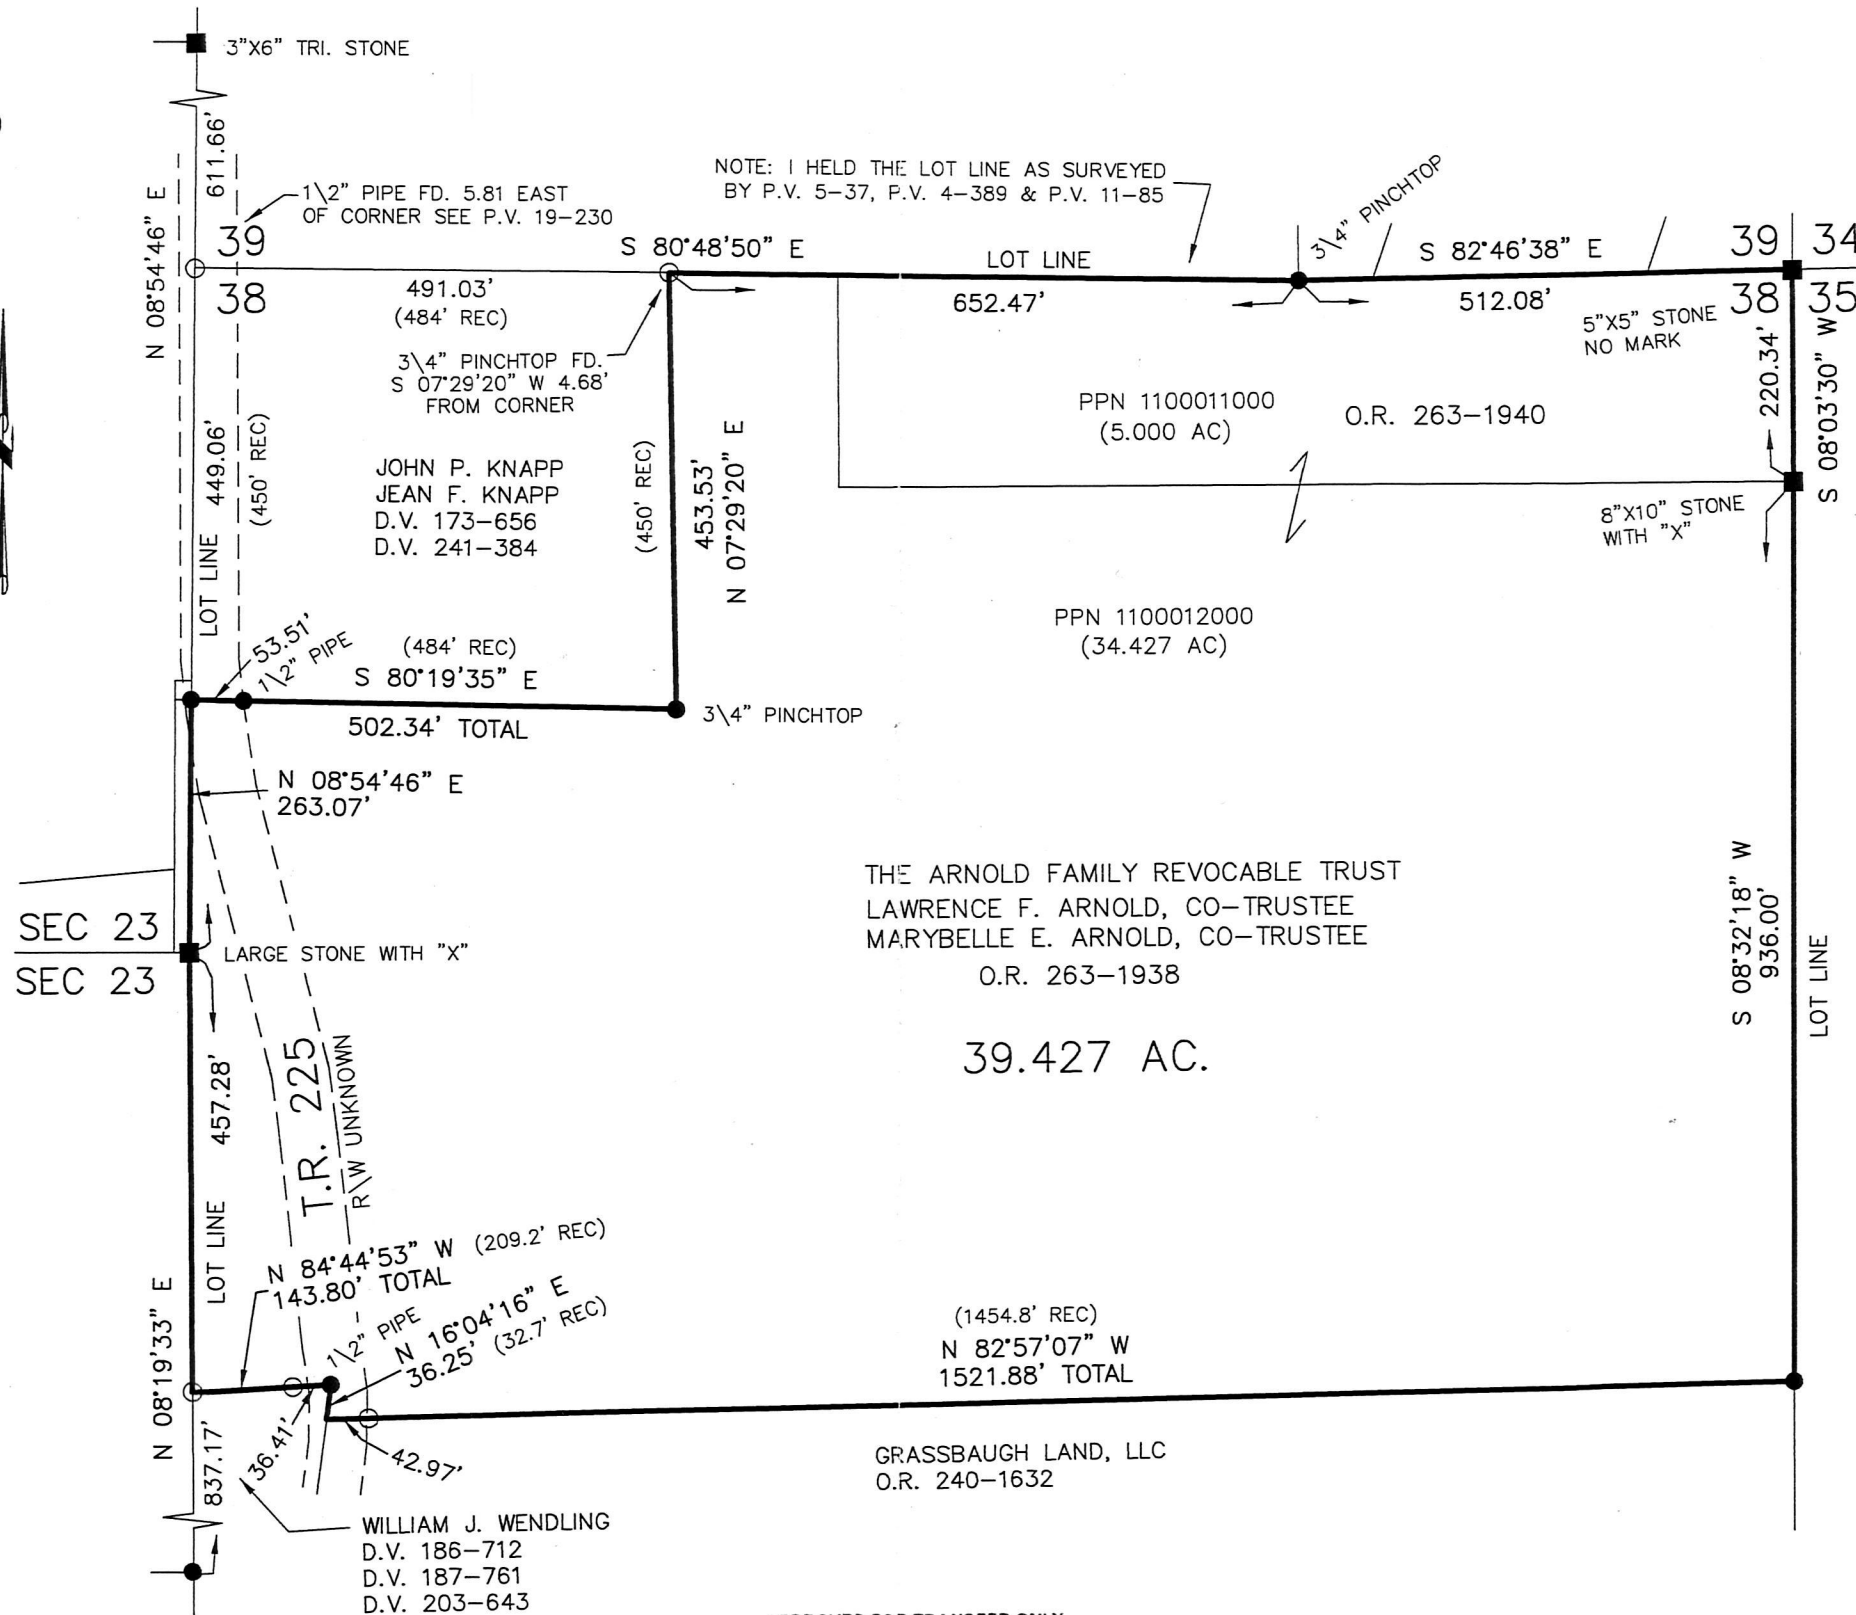

REFERENCES

- DEED VOL. 203 PAGE 643
- DEED VOL. 241 PAGE 384
- O.R. VOL. 240 PAGE 1632
- O.R. VOL. 263 PAGE 1938
- O.R. VOL. 263 PAGE 1940
- PLAT VOL. 5 PAGE 37
- PLAT VOL. 5 PAGE 46
- PLAT VOL. 5 PAGE 91
- PLAT VOL. 7 PAGE 389
- PLAT VOL. 11 PAGE 85
- PLAT VOL. 19 PAGE 230
- PLAT VOL. 18 AGE 87
- PLAT VOL. 19 PAGE 537
- PLAT VOL. 14 PAGE 425
- PLAT VOL. 17 PAGE 322
- BEARINGS FROM
 PLAT VOL. 17 PAGE 322



I CERTIFY THIS SURVEY TO BE CORRECT TO THE BEST OF MY KNOWLEDGE.

Donald C. Baker
 DONALD C. BAKER P.S. 6938

DATE: FEB. 28, 2018
 KES\VJD
 FILE NAME: WORK4\S-75-18
 REVISED NAMES: MARCH 12, 2018

APPROVED FOR TRANSFER ONLY
 NO SUBDIVISION PLAT REQUIRED
 (O.R.C. 711.001 & 711.131)
 Lot(s) not for building unless approved by Board of Health.
 HOLMES CO. PLANNING COMMISSION
 By *[Signature]* Date 6/12/18



PLAT APPROVED

6/8/2018

BAKER SURVEYING, LLC
 138 N. CLAY STREET
 MILLERSBURG, OHIO 44654
 PH. 330-674-4788
 FAX 330-674-6027