


Washington Township  
S.E. Qtr. Section 3  
T-19 N; R-15 W  
Holmes County, Ohio

SURVEYED FOR: Mitch Smith

201800111157  
B: 19 P: 3490  
FILED FOR RECORD IN  
HOLMES COUNTY, OH  
ANITA HALL, COUNTY RECORDER  
06/18/2018 02:22 PM  
SMALL PLAT . 40.00  
PAGES: 1  
ORV 264 PG 219D

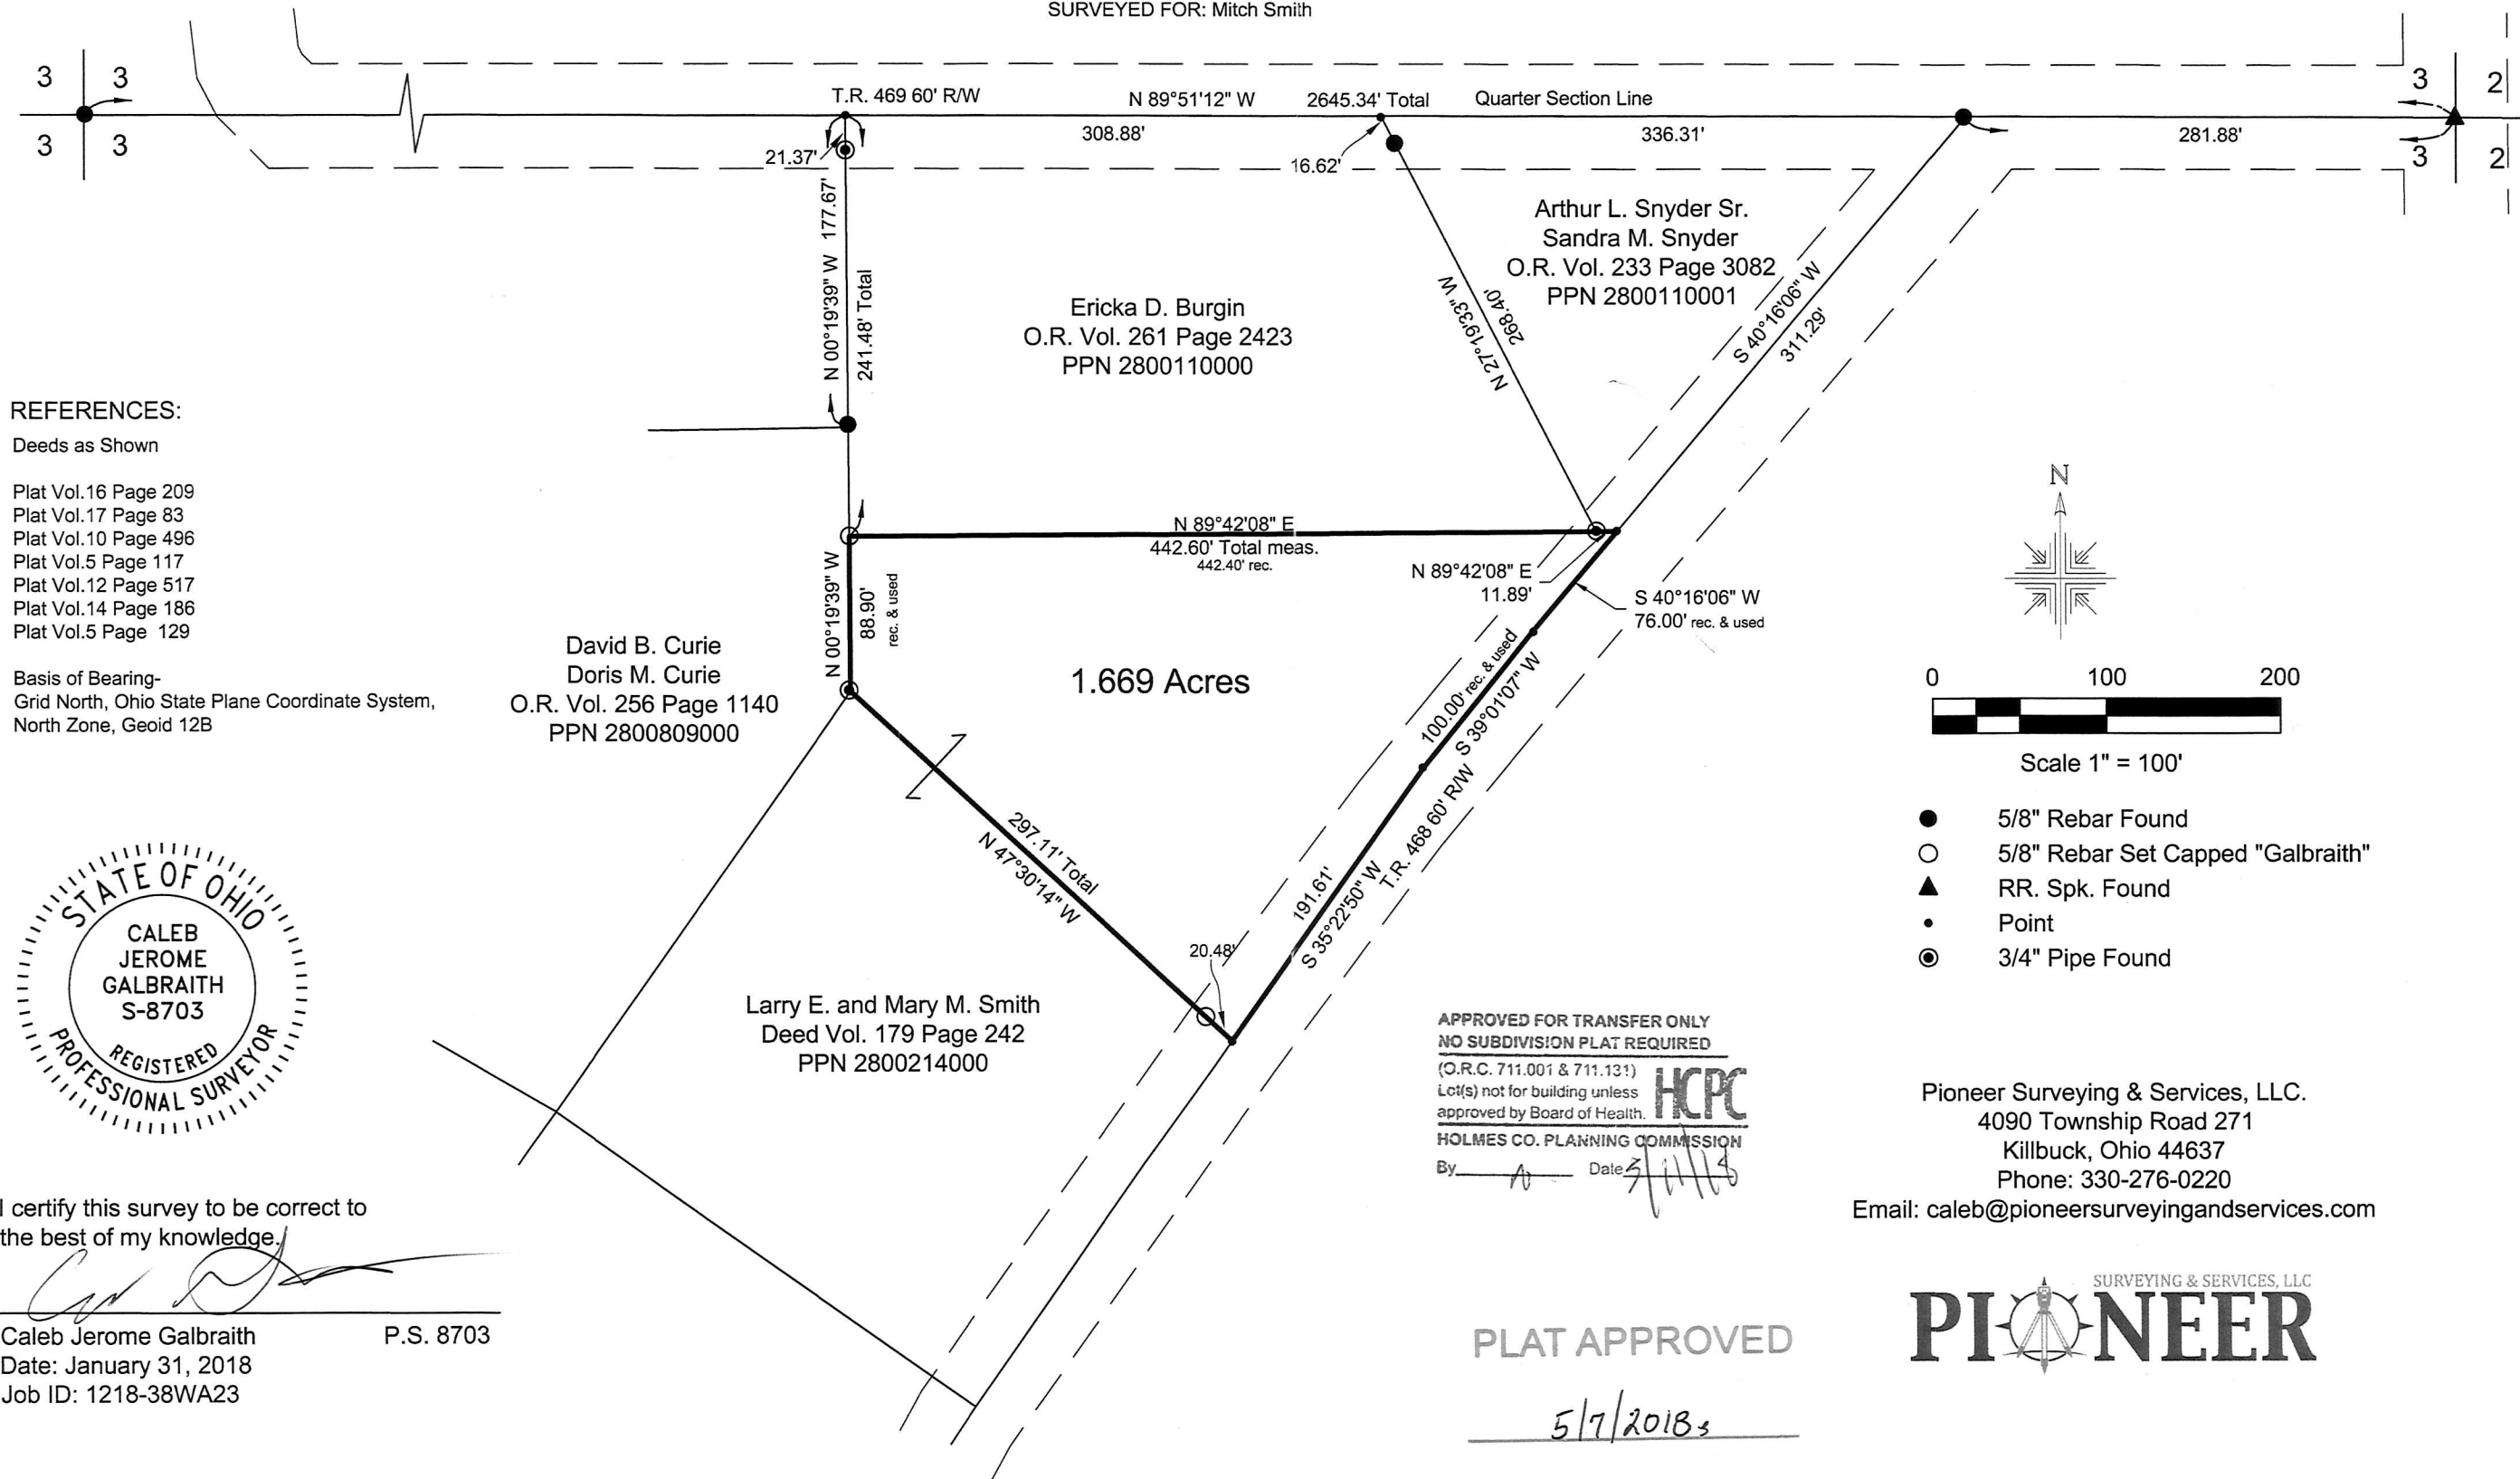

REFERENCES:

Deeds as Shown


- Plat Vol.16 Page 209
- Plat Vol.17 Page 83
- Plat Vol.10 Page 496
- Plat Vol.5 Page 117
- Plat Vol.12 Page 517
- Plat Vol.14 Page 186
- Plat Vol.5 Page 129

Basis of Bearing-  
Grid North, Ohio State Plane Coordinate System,  
North Zone, Geoid 12B



I certify this survey to be correct to  
the best of my knowledge.

*Caleb Jerome Galbraith*  
Caleb Jerome Galbraith P.S. 8703  
Date: January 31, 2018  
Job ID: 1218-38WA23

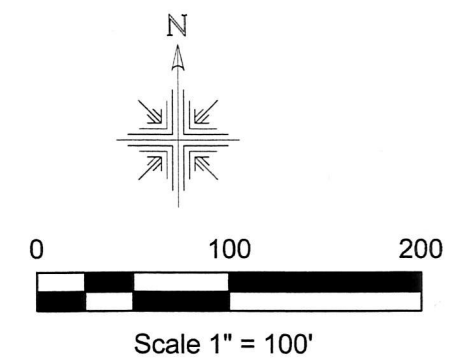

- 5/8" Rebar Found
- 5/8" Rebar Set Capped "Galbraith"
- ▲ RR. Spk. Found
- Point
- ⊙ 3/4" Pipe Found

APPROVED FOR TRANSFER ONLY  
NO SUBDIVISION PLAT REQUIRED  
(O.R.C. 711.001 & 711.131)  
Lot(s) not for building unless  
approved by Board of Health.  
HOLMES CO. PLANNING COMMISSION  
By: *[Signature]* Date: *5/17/2018*

Pioneer Surveying & Services, LLC.  
4090 Township Road 271  
Killbuck, Ohio 44637  
Phone: 330-276-0220  
Email: caleb@pioneersurveyingandservices.com

PLAT APPROVED  
*5/17/2018*

