



CLARK TOWNSHIP
 N.E. QTR. SECTION 7
 N.W. QTR. SECTION 8
 T-8 N; R-5 W
 HOLMES COUNTY, OHIO

SURVEYED FOR: IVAN BARKMAN

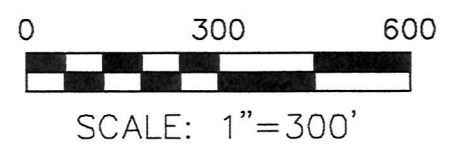

- STONE FOUND
- 5/8" REBAR FOUND
- UNLESS OTHERWISE NOTED
- 5/8" REBAR SET WITH I.D. CAP
- I.D. CAP MARKED "BAKER 6938"

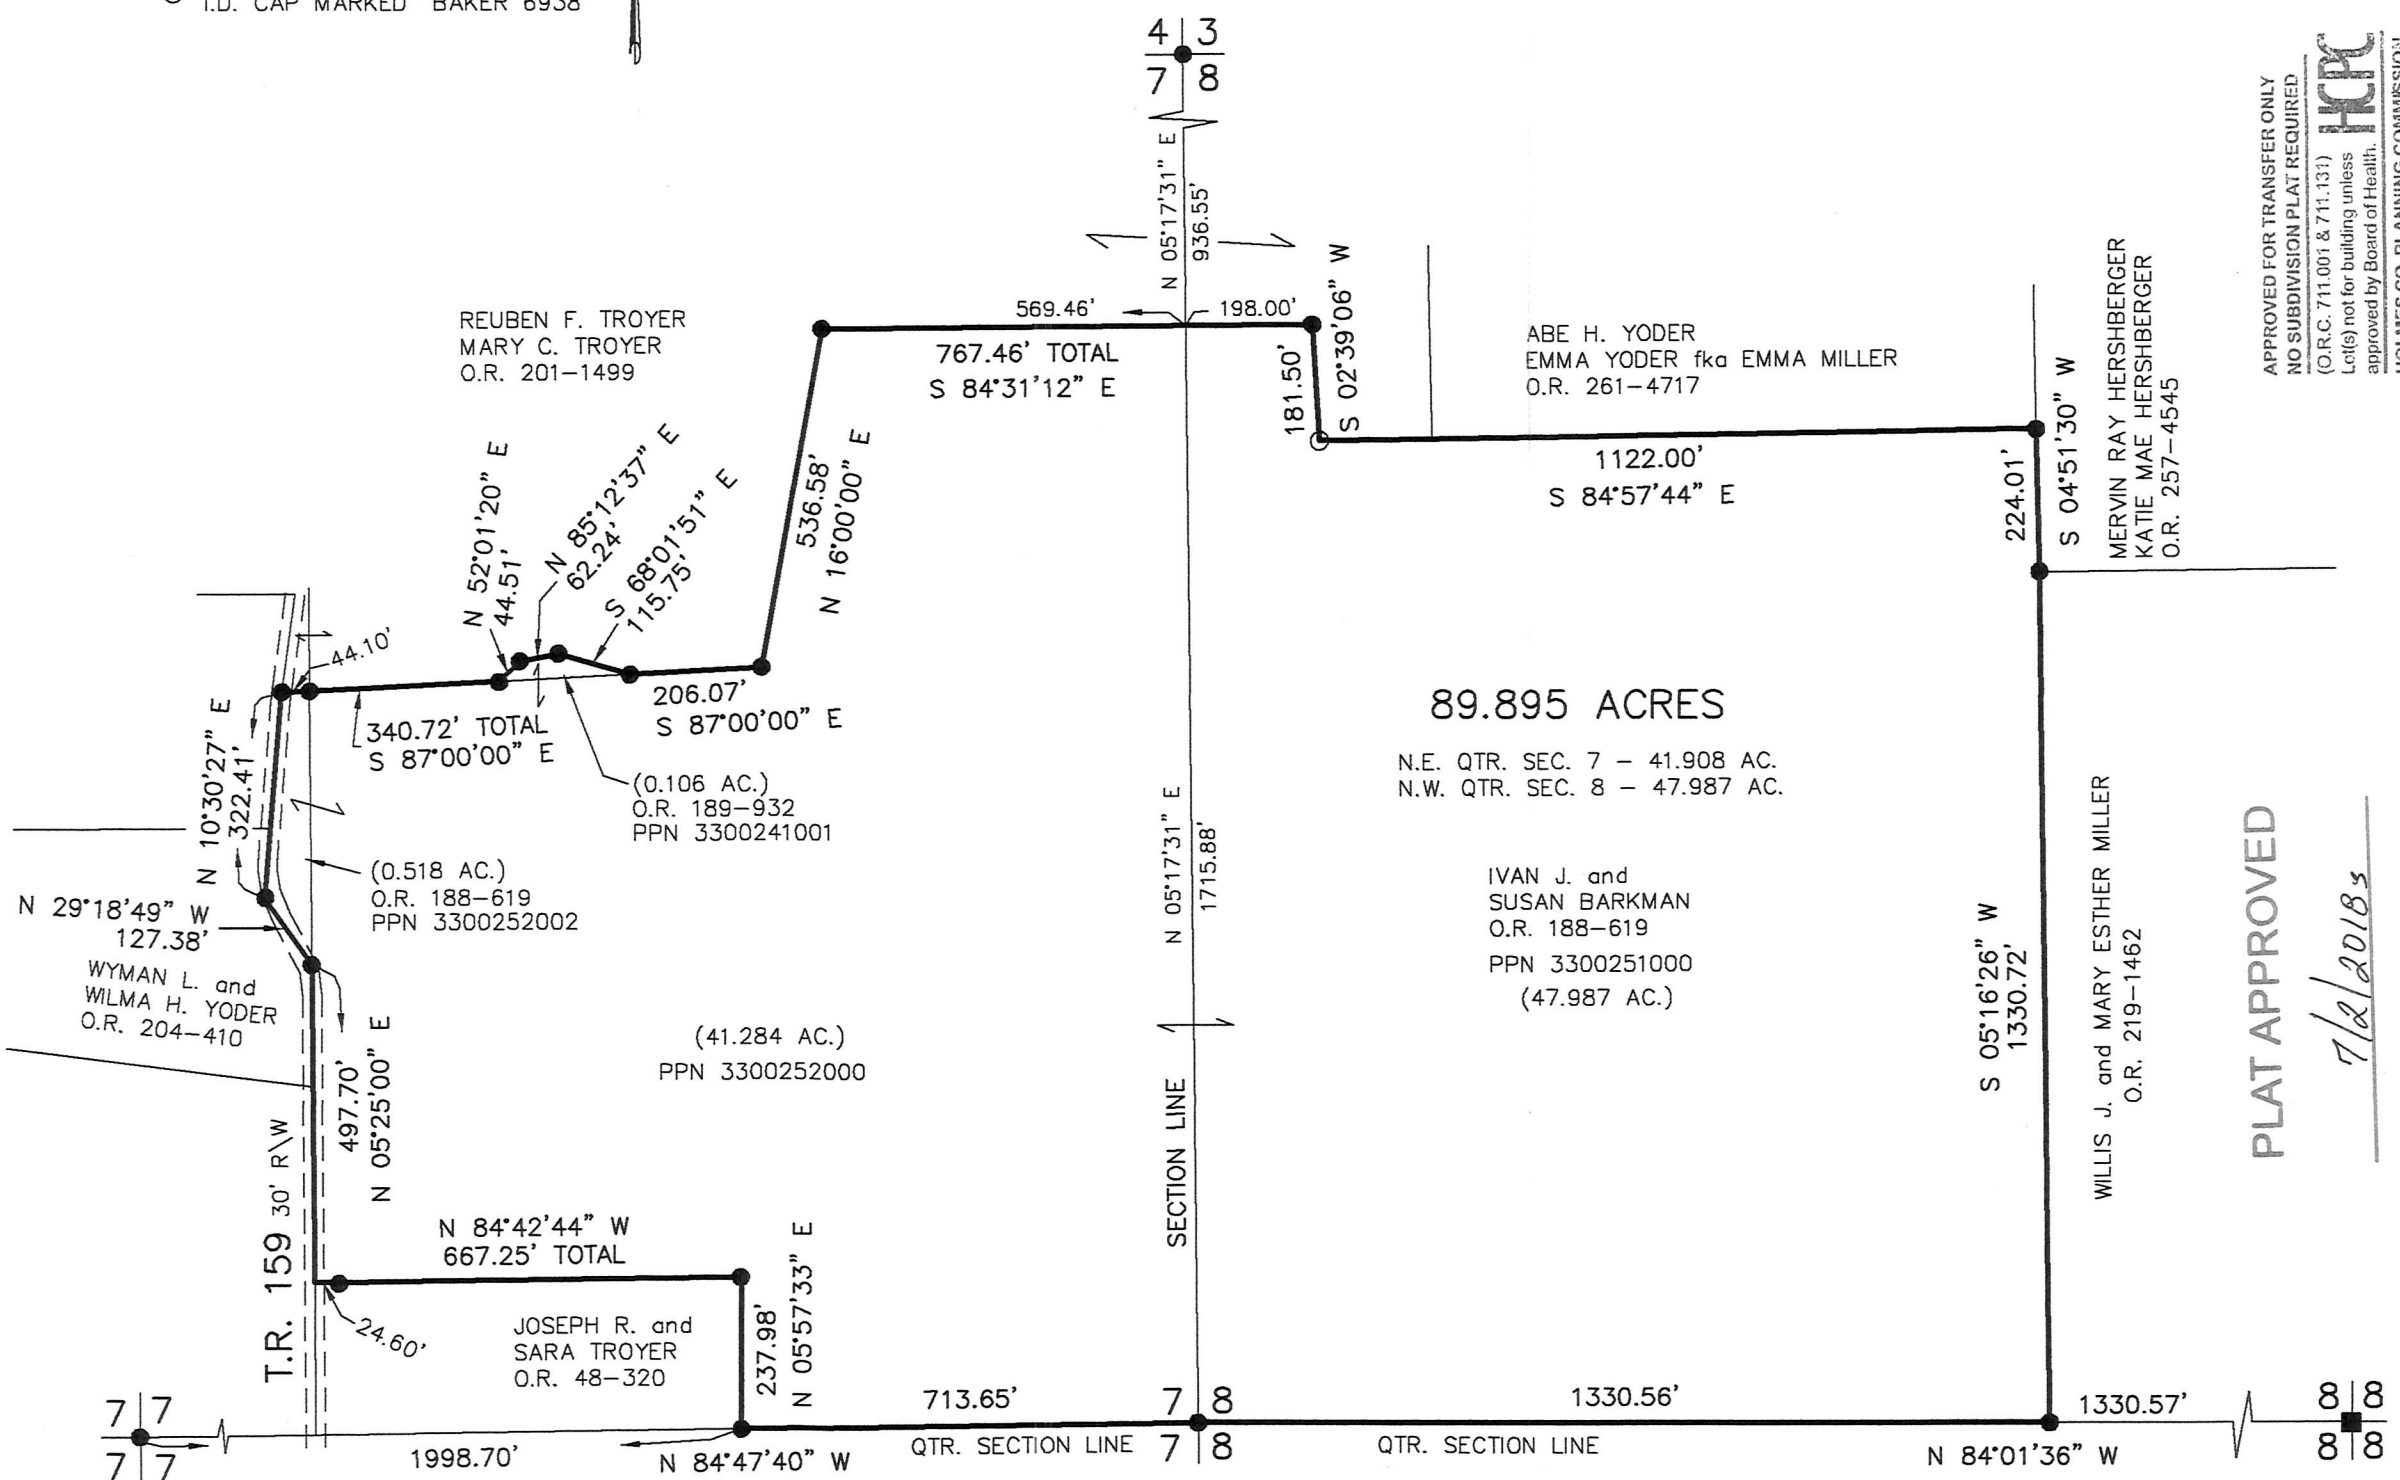

APPROVED FOR TRANSFER ONLY
 NO SUBDIVISION PLAT REQUIRED
 (O.R.C. 711.001 & 711.131)
 Let(s) not for building unless
 approved by Board of Health.
 HPC
 HOLMES CO. PLANNING COMMISSION
 By: *[Signature]* Date: 7/10/18

- REFERENCES
- O.R. VOL. 48 PAGE 320
 - O.R. VOL. 257 PAGE 4545
 - O.R. VOL. 219 PAGE 1462
 - O.R. VOL. 188 PAGE 619
 - O.R. VOL. 201 PAGE 1499
 - O.R. VOL. 204 PAGE 410
 - PLAT VOL. 16 PAGE 615
 - PLAT VOL. 17 PAGE 415
 - PLAT VOL. 19 PAGE 1291
 - PLAT VOL. 19 PAGE 719
 - PLAT VOL. 19 PAGE 3308
- BEARINGS FROM
 PLAT VOL. 19 PAGE 1291



PLAT APPROVED
 7/2/2018

I CERTIFY THIS SURVEY TO BE CORRECT
 TO THE BEST OF MY KNOWLEDGE.
[Signature]
 DONALD C. BAKER P.S. 6938
 DATE: MAY 29, 2018
 KES\ADC
 FILE NAME: WORK4\S-264-18\DCB

BAKER SURVEYING, LLC
 138 N. CLAY STREET
 MILLERSBURG, OHIO 44654
 PH. 330-674-4788
 FAX 330-674-6027