

- STONE FOUND
- ▲ R.R. SPIKE FOUND
- 5/8" REBAR FOUND
- 5/8" REBAR SET WITH I.D. CAP
- I.D. CAP MARKED "BAKER 6938"

HARDY TOWNSHIP
1ST. QTR., LOTS 29 & 30
T-9 N; R-7 W
HOLMES COUNTY, OHIO

SURVEYED FOR: DWAYNE COBLENTZ

201800111613
B: 19 P: 3514
FILED FOR RECORD IN
HOLMES COUNTY, OH
ANITA HALL, COUNTY RECORDER
07/19/2018 09:45 AM
SMALL PLAT . 40.00
PAGES: 1
ORV 264 PG 4687

- REFERENCES
- DEED VOL. 219 PAGE 807
 - O.R. VOL. 191 PAGE 319
 - O.R. VOL. 258 PAGE 3810
 - PLAT VOL. 14 PAGE 561
 - PLAT VOL. 17 PAGE 681
 - BEARINGS FROM
PLAT VOL. 14 PAGE 561


APPROVED FOR TRANSFER ONLY
NO SUBDIVISION PLAT REQUIRED
(O.R.C. 711.001 & 711.131)
Lot(s) not for building unless
approved by Board of Health.
HOLMES CO. PLANNING COMMISSION
By: *[Signature]* Date: *7/17/18*



APPROVED FOR TRANSFER ONLY
NO SUBDIVISION PLAT REQUIRED
(O.R.C. 711.001 & 711.131)
Lot(s) not for building unless
approved by Board of Health.
HOLMES CO. PLANNING COMMISSION
By: *[Signature]* Date: *4/4/18*

I CERTIFY THIS SURVEY TO BE CORRECT
TO THE BEST OF MY KNOWLEDGE.
[Signature]
DONALD C. BAKER P.S. 6938
DATE: JULY 20, 2017
FDB\VJD
FILE NAME: WORK4\S-359-17

BAKER SURVEYING, LLC
138 N. CLAY STREET
MILLERSBURG, OHIO 44654
PH. 330-674-4788
FAX 330-674-6027

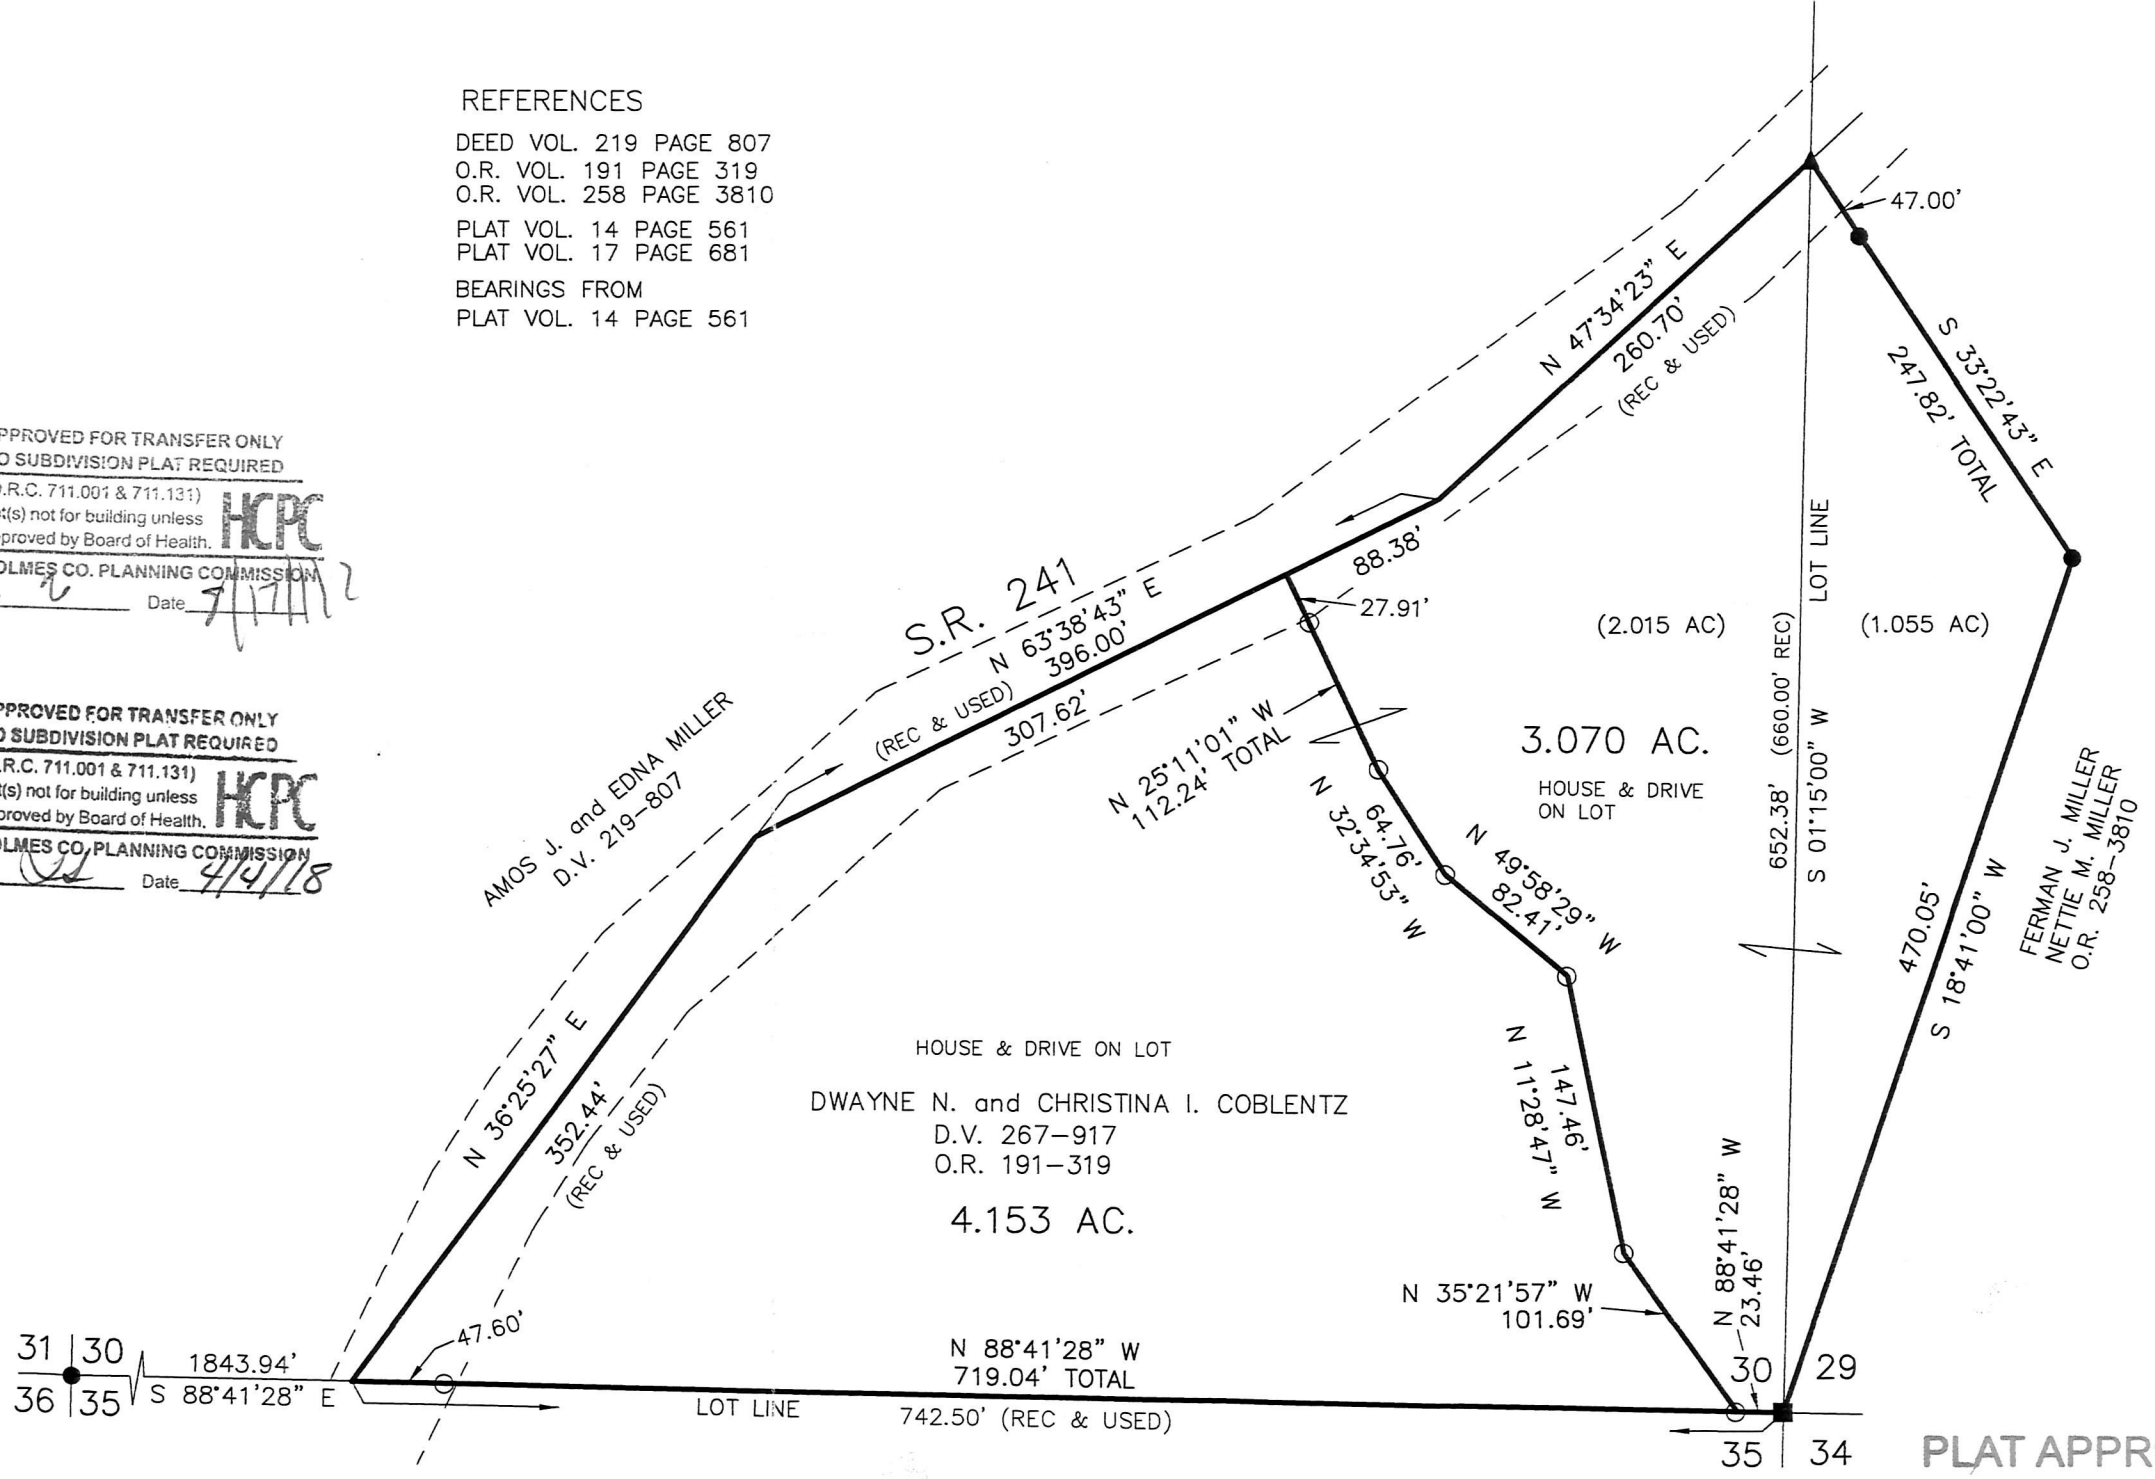

PLAT APPROVED
3/30/2018