

ORV 264 PG 5271, 5275

0 100 200



SCALE: 1"=100'



- ▲ R.R. SPIKE FOUND
- 5/8" REBAR FOUND UNLESS OTHERWISE NOTED
- 5/8" REBAR SET WITH I.D. CAP I.D. CAP MARKED "BAKER 6938"

REFERENCES

- O.R. VOL. 249 PAGE 4135
- O.R. VOL. 257 PAGE 3470
- PLAT VOL. 15 PAGE 35
- PLAT VOL. 17 PAGE 792
- PLAT VOL. 19 PAGE 310
- PLAT VOL. 19 PAGE 3046
- BEARINGS FROM PLAT VOL. 19 PAGE 3046

RIPLEY TOWNSHIP
 S.E. QTR. SECTION 14
 T-17 N; R-14 W
 HOLMES COUNTY, OHIO

SURVEYED FOR: DAVID NALLY

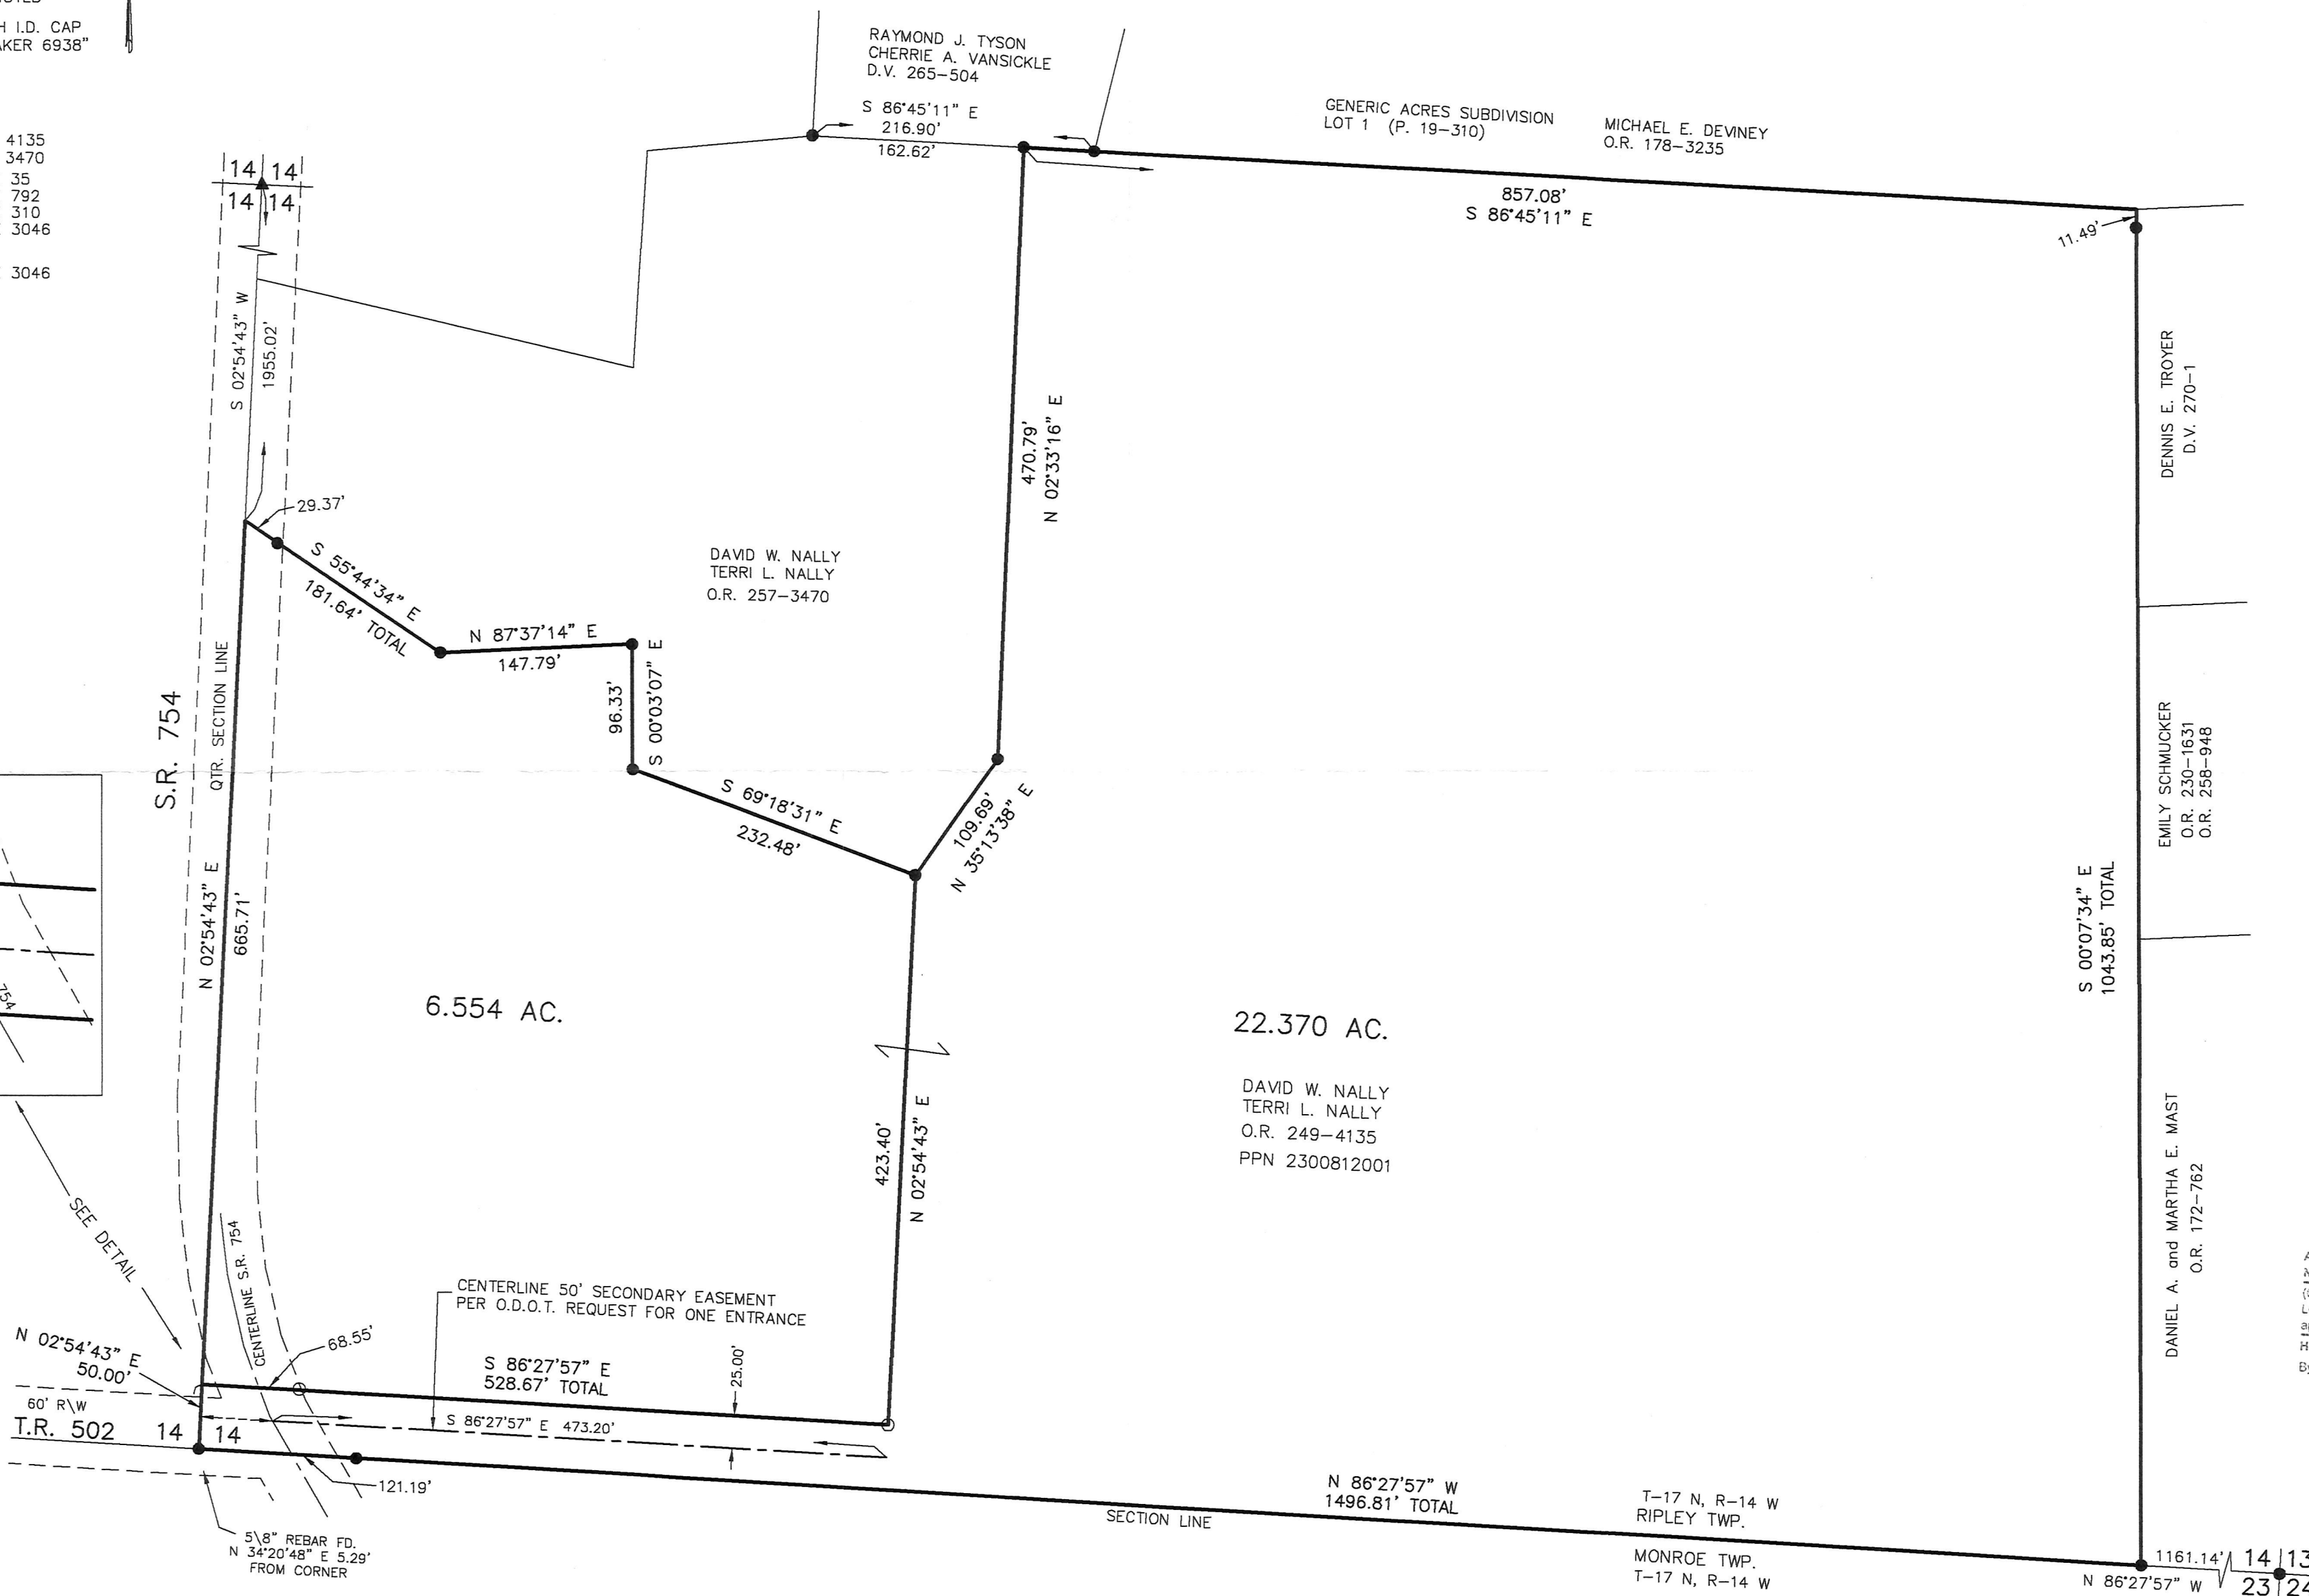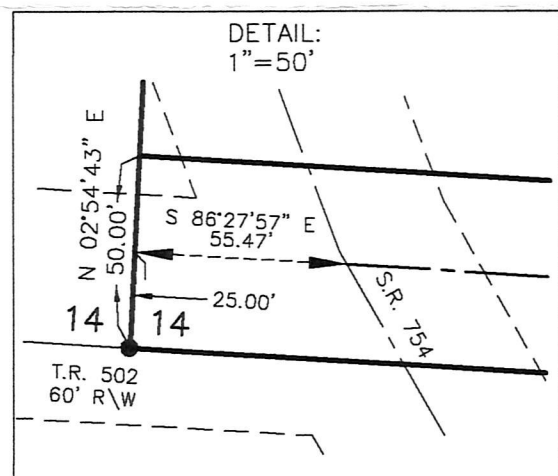

I CERTIFY THIS SURVEY TO BE CORRECT TO THE BEST OF MY KNOWLEDGE.

Donald C. Baker
 DONALD C. BAKER P.S. 6938
 DATE: JUNE 20, 2018
 FDB\VDJ
 FILE NAME: WORK4\S-332-18

APPROVED FOR TRANSFER ONLY
 NO SUBDIVISION PLAT REQUIRED
 (O.R.C. 711.001 & 711.131)
 Lot(s) not for building unless approved by Board of Health.
 HOLMES CO. PLANNING COMMISSION
 By: *[Signature]* Date: *7/10/18*

BAKER SURVEYING, LLC
 138 N. CLAY STREET
 MILLERSBURG, OHIO 44654
 PH. 330-674-4788
 FAX 330-674-6027

PLAT APPROVED
 7/6/2018