




201800111828

B: 19 P: 3526
FILED FOR RECORD IN
HOLMES COUNTY, OH
ANITA HALL, COUNTY RECORDER
07/30/2018 02:10 PM
SMALL PLAT . 40.00
PAGES: 1

Orv 264 Pgs 5771 & 5776

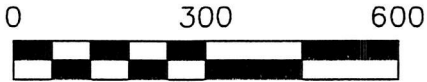


SCALE: 1"=300'

- ▲ R.R. SPIKE FOUND
- 5/8" REBAR FOUND UNLESS OTHERWISE NOTED
- 5/8" REBAR SET WITH I.D. CAP I.D. CAP MARKED "BAKER 6938"

BERLIN TOWNSHIP
1ST. QTR., LOTS 1 & 2
T-9 N; R-6 W
HOLMES COUNTY, OHIO

SURVEYED FOR: RAYMOND MILLER

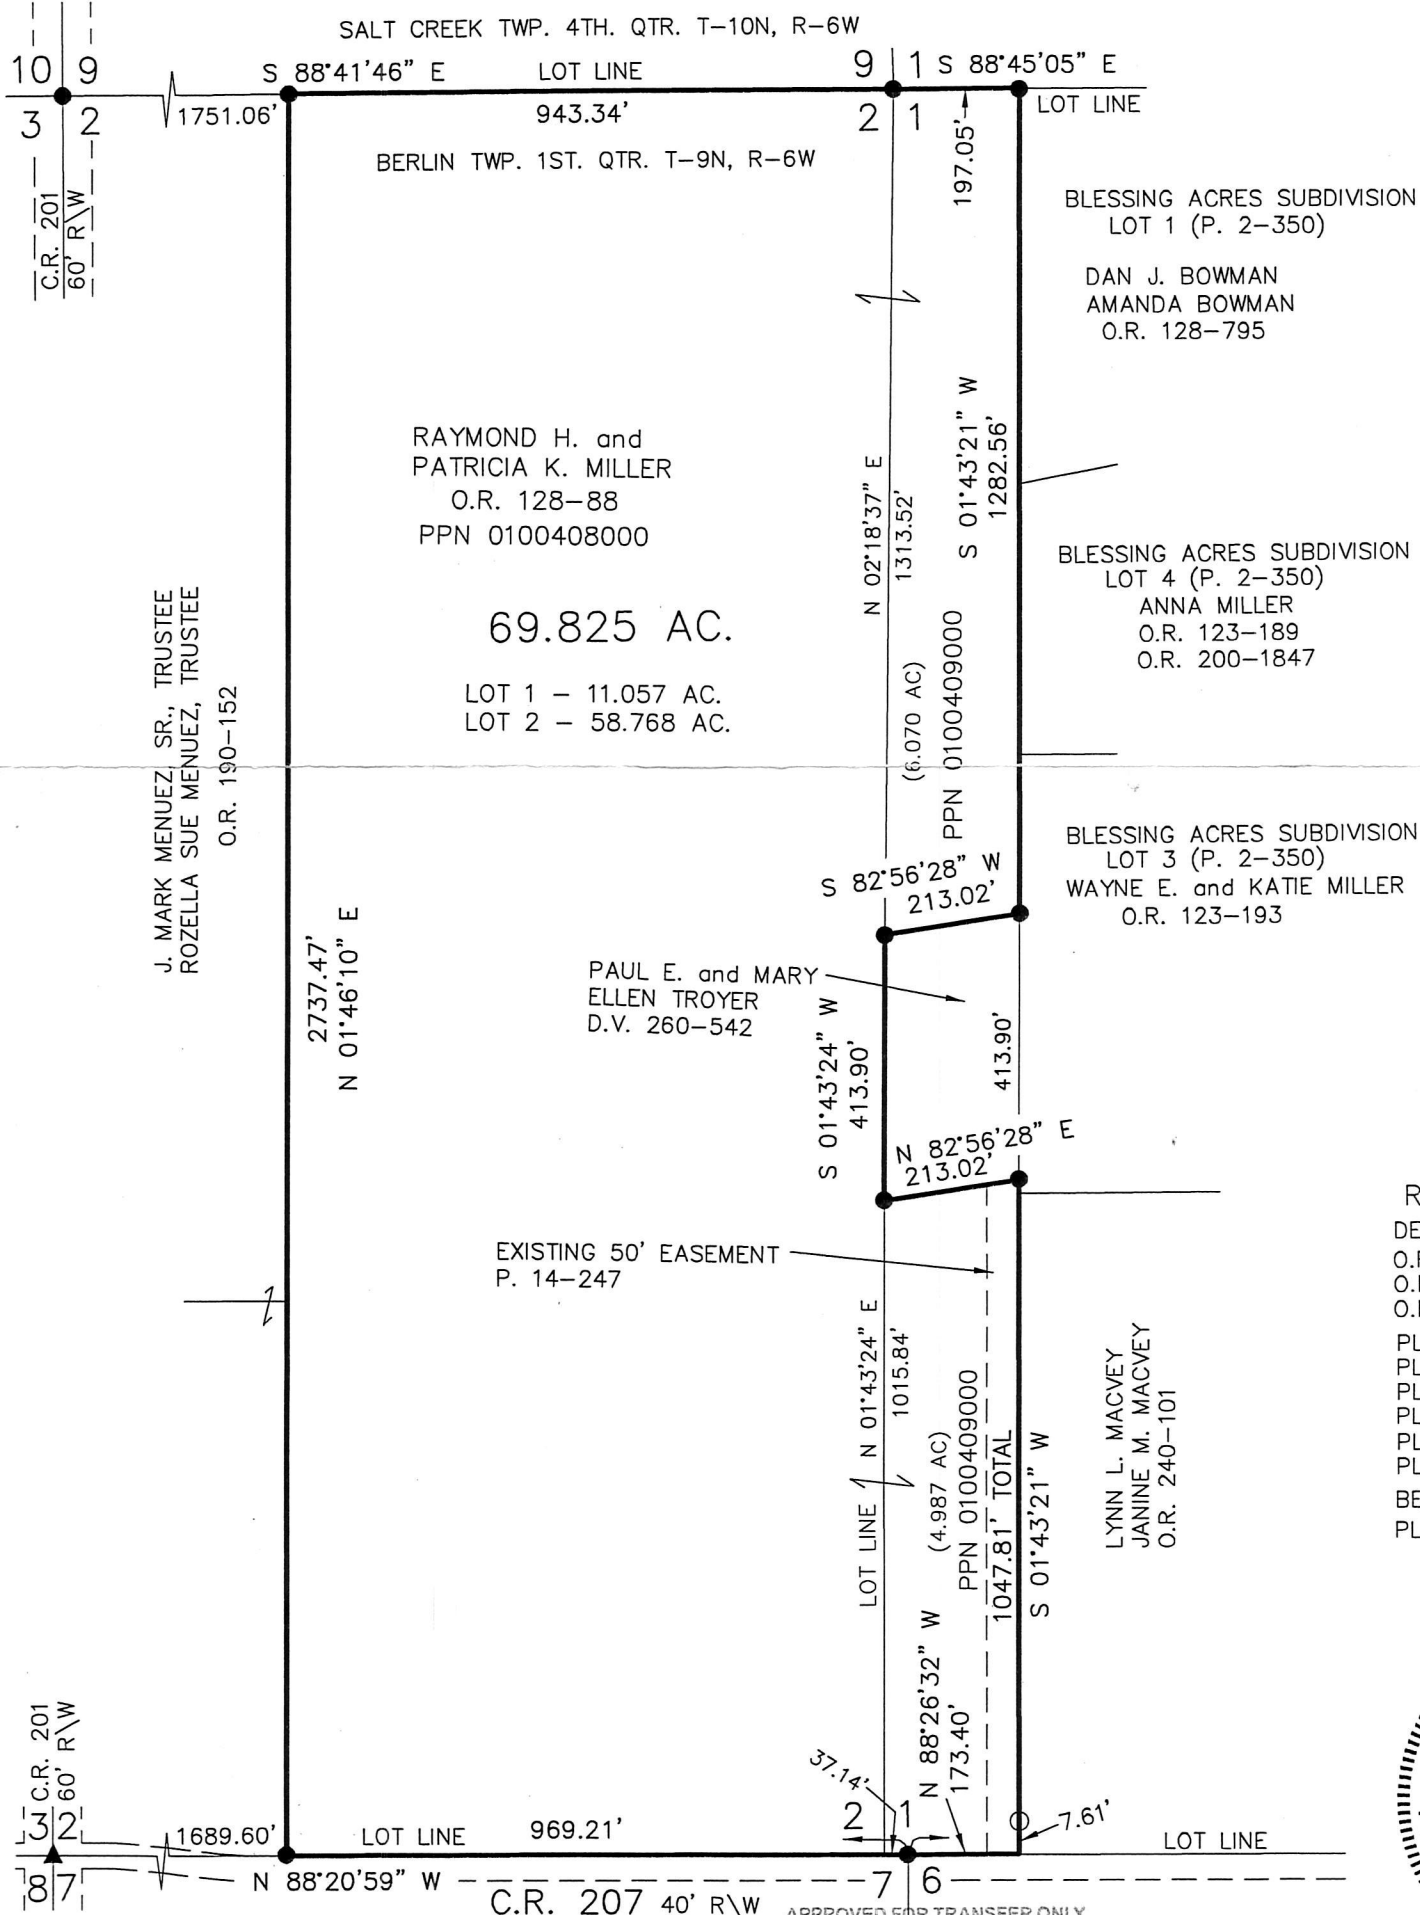

- REFERENCES
- DEED VOL. 260 PAGE 542
 - O.R. VOL. 190 PAGE 152
 - O.R. VOL. 240 PAGE 101
 - O.R. VOL. 128 PAGE 88
 - PLAT VOL. 14 PAGE 247
 - PLAT VOL. 2 PAGE 350
 - PLAT VOL. 19 PAGE 670
 - PLAT VOL. 12 PAGE 716
 - PLAT VOL. 18 PAGE 134
 - PLAT VOL. 14 PAGE 681
 - BEARINGS FROM PLAT VOL. 19 PAGE 670




APPROVED FOR TRANSFER ONLY
NO SUBDIVISION PLAT REQUIRED

(O.R.C. 711.001 & 711.131)
Lot(s) not for building unless approved by Board of Health.
HOLMES CO. PLANNING COMMISSION
By AK Date 7/27/18

I CERTIFY THIS SURVEY TO BE CORRECT TO THE BEST OF MY KNOWLEDGE.

Donald C. Baker
DONALD C. BAKER P.S. 6938
DATE: MAY 8, 2018
KES
FILE NAME: WORK4\S-185-18

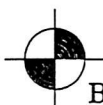

BAKER SURVEYING, LLC
138 N. CLAY STREET
MILLERSBURG, OHIO 44654
PH. 330-674-4788
FAX 330-674-6027

PLAT APPROVED

7/26/2018