


8 0 5 7 5 0 2
TX:4028633

SALT CREEK TOWNSHIP
S.W. QTR. SECTION 2
T-14 N; R-12 W
HOLMES COUNTY, OHIO

SURVEYED FOR: LEVI MILLER

20180011919
B: 19 P: 3533
FILED FOR RECORD IN
HOLMES COUNTY, OH
ANITA HALL, COUNTY RECORDER
08/06/2018 11:49 AM
SMALL PLAT . 40.00
PAGES: 1

OKV 264 PG 6244

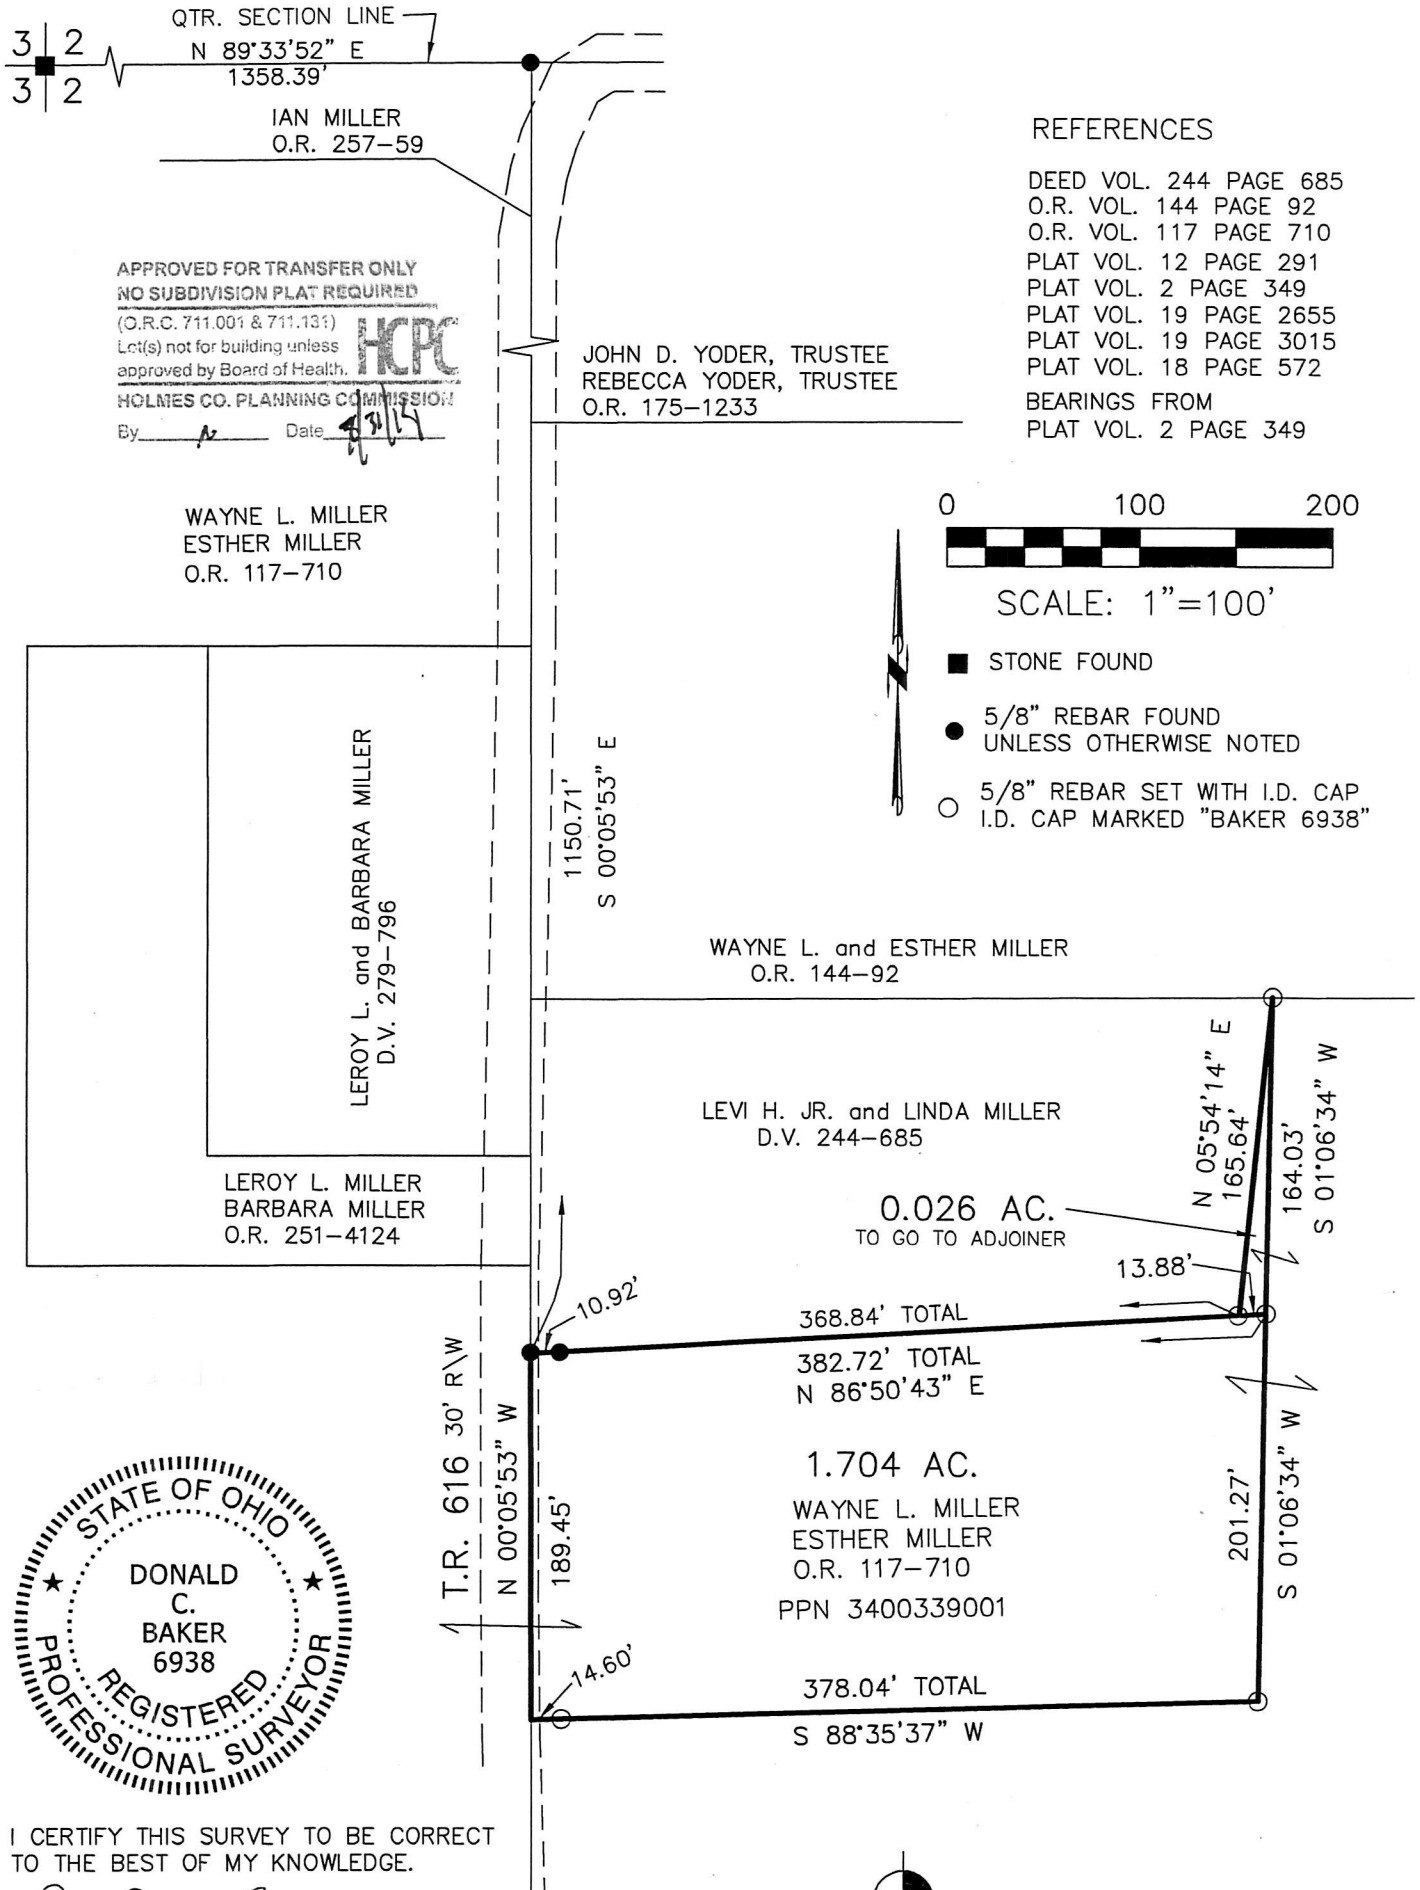

REFERENCES

- DEED VOL. 244 PAGE 685
- O.R. VOL. 144 PAGE 92
- O.R. VOL. 117 PAGE 710
- PLAT VOL. 12 PAGE 291
- PLAT VOL. 2 PAGE 349
- PLAT VOL. 19 PAGE 2655
- PLAT VOL. 19 PAGE 3015
- PLAT VOL. 18 PAGE 572
- BEARINGS FROM
PLAT VOL. 2 PAGE 349



SCALE: 1"=100'

- STONE FOUND
- 5/8" REBAR FOUND
UNLESS OTHERWISE NOTED
- 5/8" REBAR SET WITH I.D. CAP
I.D. CAP MARKED "BAKER 6938"



I CERTIFY THIS SURVEY TO BE CORRECT
TO THE BEST OF MY KNOWLEDGE.

Donald C. Baker
DONALD C. BAKER P.S. 6938
DATE: APRIL 27, 2018
KES
FILE NAME: WORK4\S-236-18

PLAT APPROVED



BAKER SURVEYING, LLC
138 N. CLAY STREET
MILLERSBURG, OHIO 44654
PH. 330-674-4788
FAX 330-674-6027

6/28/2018 m