

201800111937

B: 19 P: 3534

FILED FOR RECORD IN

HOLMES COUNTY, OH

ANITA HALL, COUNTY RECORDER

08/07/2018 11:38 AM

SMALL PLAT .40.00

PAGES: 1

ORV 264 PG 6298



SCALE: 1"=100'


- ▲ R.R. SPIKE FOUND
- 5/8" REBAR FOUND UNLESS OTHERWISE NOTED
- 5/8" REBAR SET WITH I.D. CAP I.D. CAP MARKED "BAKER 6938"

REFERENCES

- O.R. VOL. 222 PAGE 3168
- O.R. VOL. 41 PAGE 110
- PLAT VOL. 16 PAGE 914
- PLAT VOL. 17 PAGE 259
- PLAT VOL. 17 PAGE 287
- PLAT VOL. 19 PAGE 2235
- BEARINGS FROM PLAT VOL. 17 PAGE 287

CLARK TOWNSHIP
 N.W. QTR. SECTION 7
 T-8 N; R-5 W
 HOLMES COUNTY, OHIO

SURVEYED FOR: NOAH L. YODER

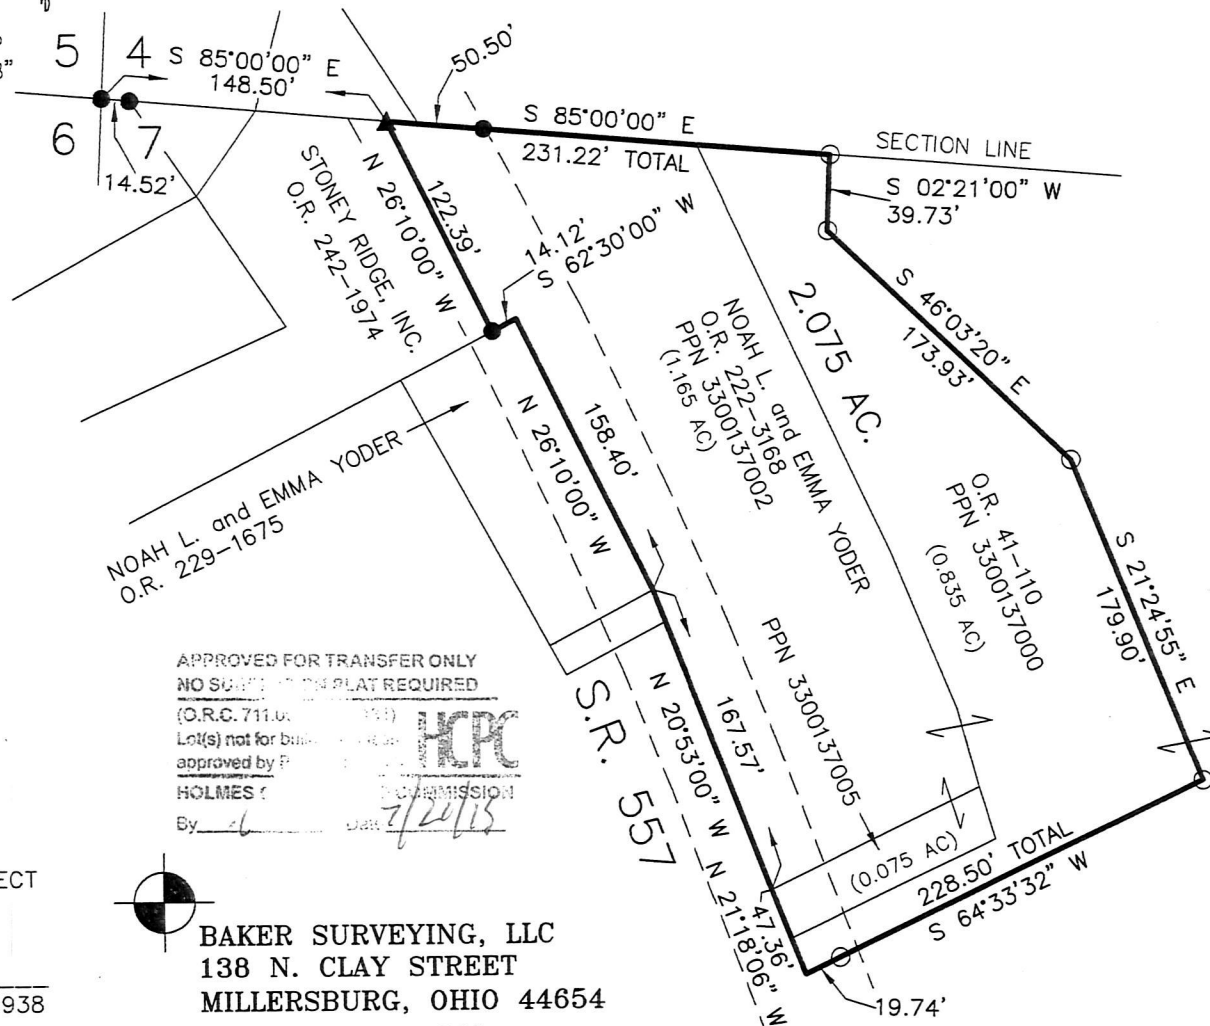

I CERTIFY THIS SURVEY TO BE CORRECT TO THE BEST OF MY KNOWLEDGE.

Donald C. Baker
 DONALD C. BAKER P.S. 6938
 DATE: JUNE 18, 2018
 KES\ADC
 FILE NAME: WORK4\S-324-18\KES

APPROVED FOR TRANSFER ONLY
NO SURVEY PLAT REQUIRED

(O.R.C. 711.01) [Signature]
 Lot(s) not for building
 approved by P. [Signature]
 HOLMES COUNTY COMMISSION
 By: [Signature] Date: 7/19/18



BAKER SURVEYING, LLC
 138 N. CLAY STREET
 MILLERSBURG, OHIO 44654
 PH. 330-674-4788
 FAX 330-674-6027

PLAT APPROVED

7/19/2018

