

201800112036

B: 19 P: 3541


FILED FOR RECORD IN
HOLMES COUNTY, OH
ANITA HALL, COUNTY RECORDER

08/13/2018 11:13 AM

SMALL PLAT . 40.00

PAGES: 1

ORV 204 PG 6670

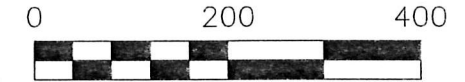

SCALE: 1"=200'

- ▲ R.R. SPIKE FOUND
- 5/8" REBAR FOUND
UNLESS OTHERWISE NOTED
- 5/8" REBAR SET WITH I.D. CAP
I.D. CAP MARKED "BAKER 6938"



I CERTIFY THIS SURVEY TO BE CORRECT
TO THE BEST OF MY KNOWLEDGE.

Donald C. Baker

DONALD C. BAKER P.S. 6938


DATE: JULY 5, 2018

ALG\ADC

FILE NAME: WORK5\S-360-18

RIPLEY TOWNSHIP
S.W. QTR. SECTION 7
T-17 N; R-14 W
HOLMES COUNTY, OHIO

SURVEYED FOR: SPRING HILL FARM, INC.

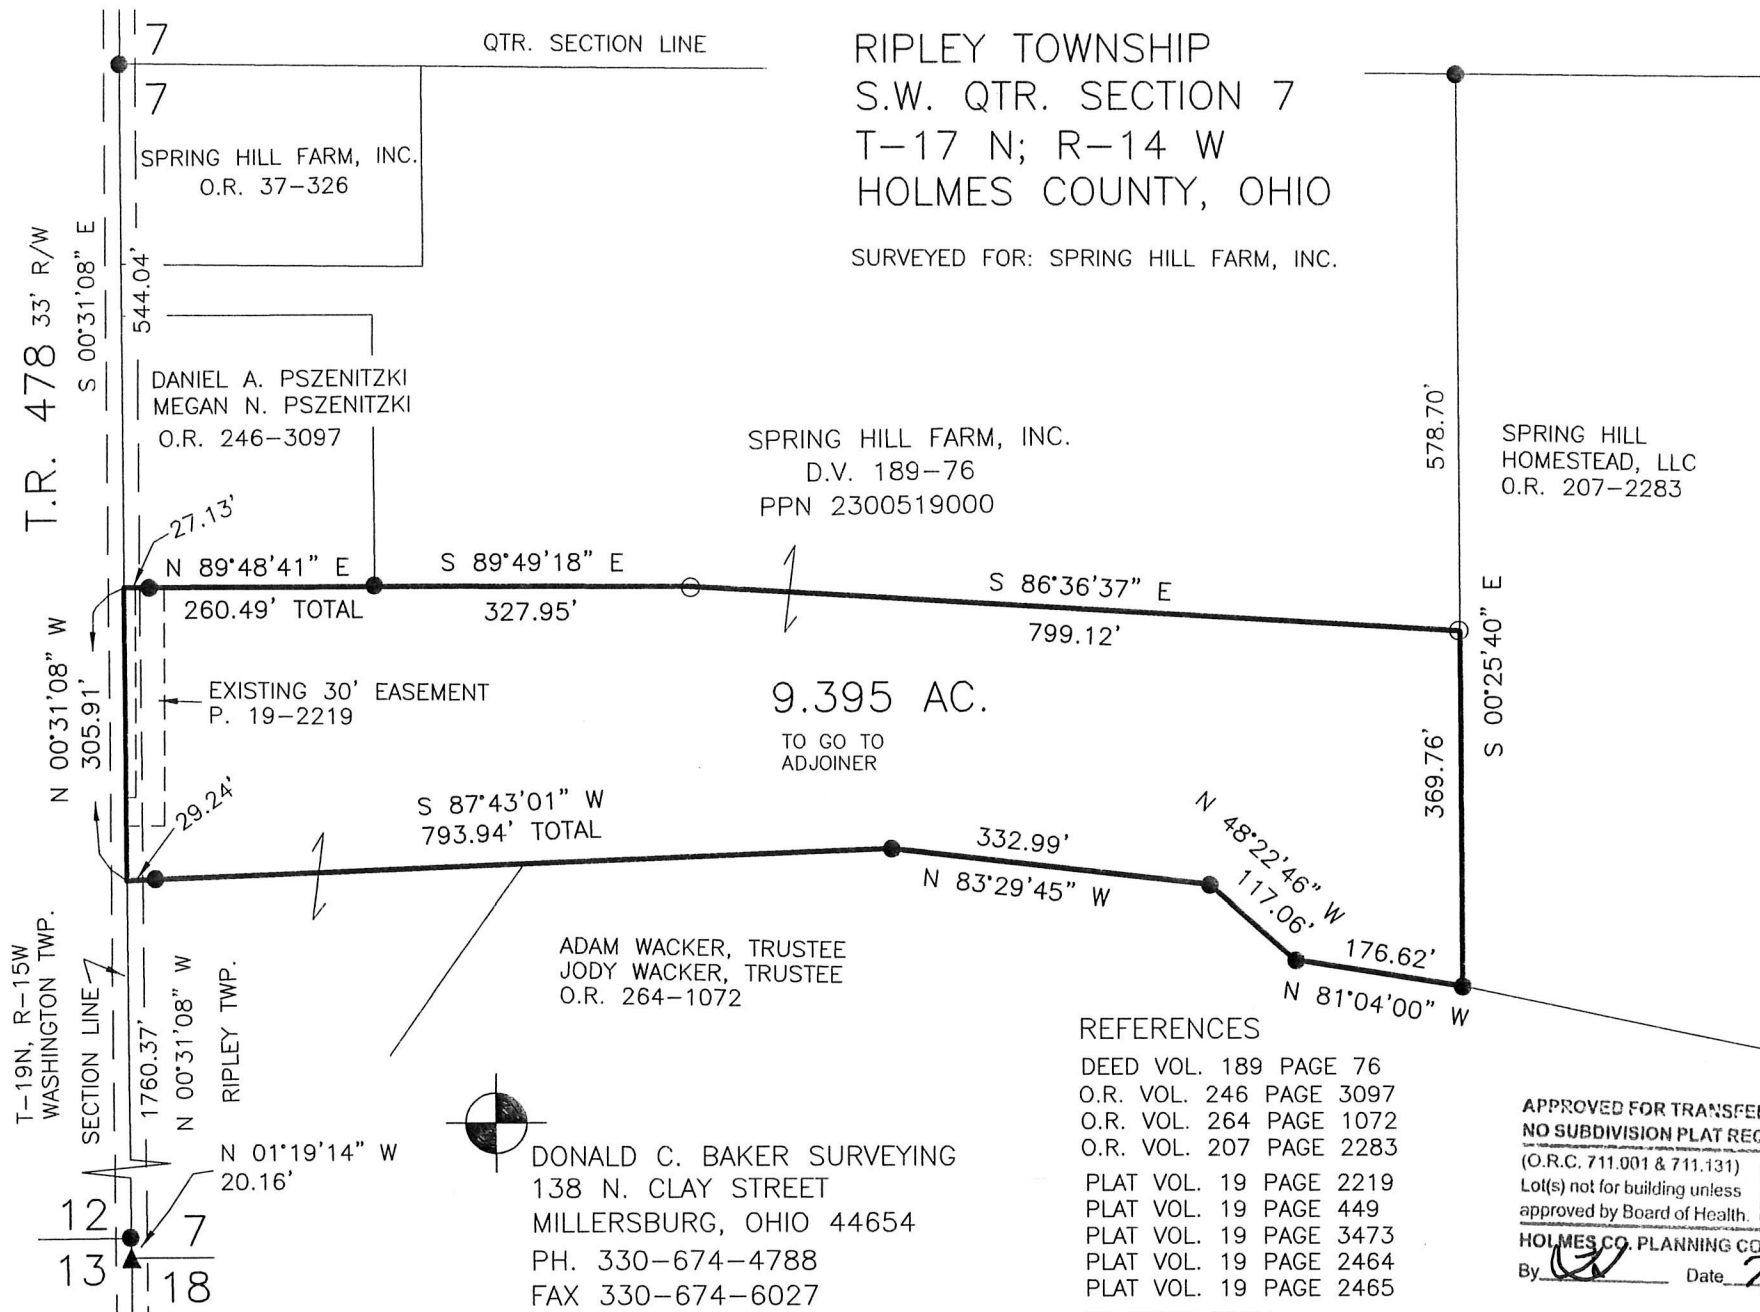

DONALD C. BAKER SURVEYING
138 N. CLAY STREET
MILLERSBURG, OHIO 44654
PH. 330-674-4788
FAX 330-674-6027
EMAIL: bakersurveying@gmail.com

- REFERENCES
- DEED VOL. 189 PAGE 76
 - O.R. VOL. 246 PAGE 3097
 - O.R. VOL. 264 PAGE 1072
 - O.R. VOL. 207 PAGE 2283
 - PLAT VOL. 19 PAGE 2219
 - PLAT VOL. 19 PAGE 449
 - PLAT VOL. 19 PAGE 3473
 - PLAT VOL. 19 PAGE 2464
 - PLAT VOL. 19 PAGE 2465
 - BEARINGS FROM
PLAT VOL. 19 PAGE 2464

APPROVED FOR TRANSFER ONLY
NO SUBDIVISION PLAT REQUIRED

(O.R.C. 711.001 & 711.131)
Lot(s) not for building unless
approved by Board of Health.



HOLMES CO. PLANNING COMMISSION

By *[Signature]* Date 7/27/18

PLAT APPROVED

7/23/2018

